

MISSOURI DEPARTMENT OF TRANSPORTATION

TWO NEW TRUCK WASH BUILDINGS.

PHYSICAL ADDRESS: 1732 NORTH ASH STREET, BUFFALO, MISSOURI
PHYSICAL ADDRESS: 500 STATE HIGHWAY 'C', SEYMOUR, MISSOURI

INDEX OF DRAWINGS


- 1-9 COVER SHEET
- 2-9 FLOOR PLAN - BUFFALO
- 3-9 FLOOR PLAN - SEYMOUR
- 4-9 ELEVATIONS - BUFFALO
- 5-9 ELEVATIONS - SEYMOUR
- 6-9 BUILDING SECTION
- 7-9 WALL SECTIONS
- 8-9 SCHEDULES
- 9-9 JAMB DETAILS

CODE REQUIREMENTS

BUILDING CODE - 2003 IBC

DALLAS & WEBSTER COUNTIES
LOCATION

DISTRICT #8, BUFFALO & SEYMOUR, MISSOURI

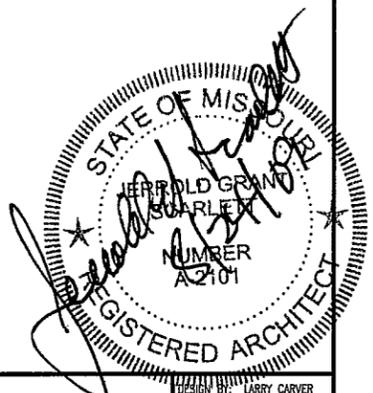


COVER SHEET


MISSOURI DEPARTMENT
OF TRANSPORTATION
DIVISION OF GENERAL SERVICES
BUILDINGS AND GROUNDS

NEW TRUCK WASH BUILDINGS
DISTRICT #8, BUFFALO & SEYMOUR, MISSOURI

DESIGN BY: LARRY CARVER
DRAWN BY: LARRY CARVER
DATE: 8-28-09
CHECKED BY: J.G.S.
Sheet 1 of 9

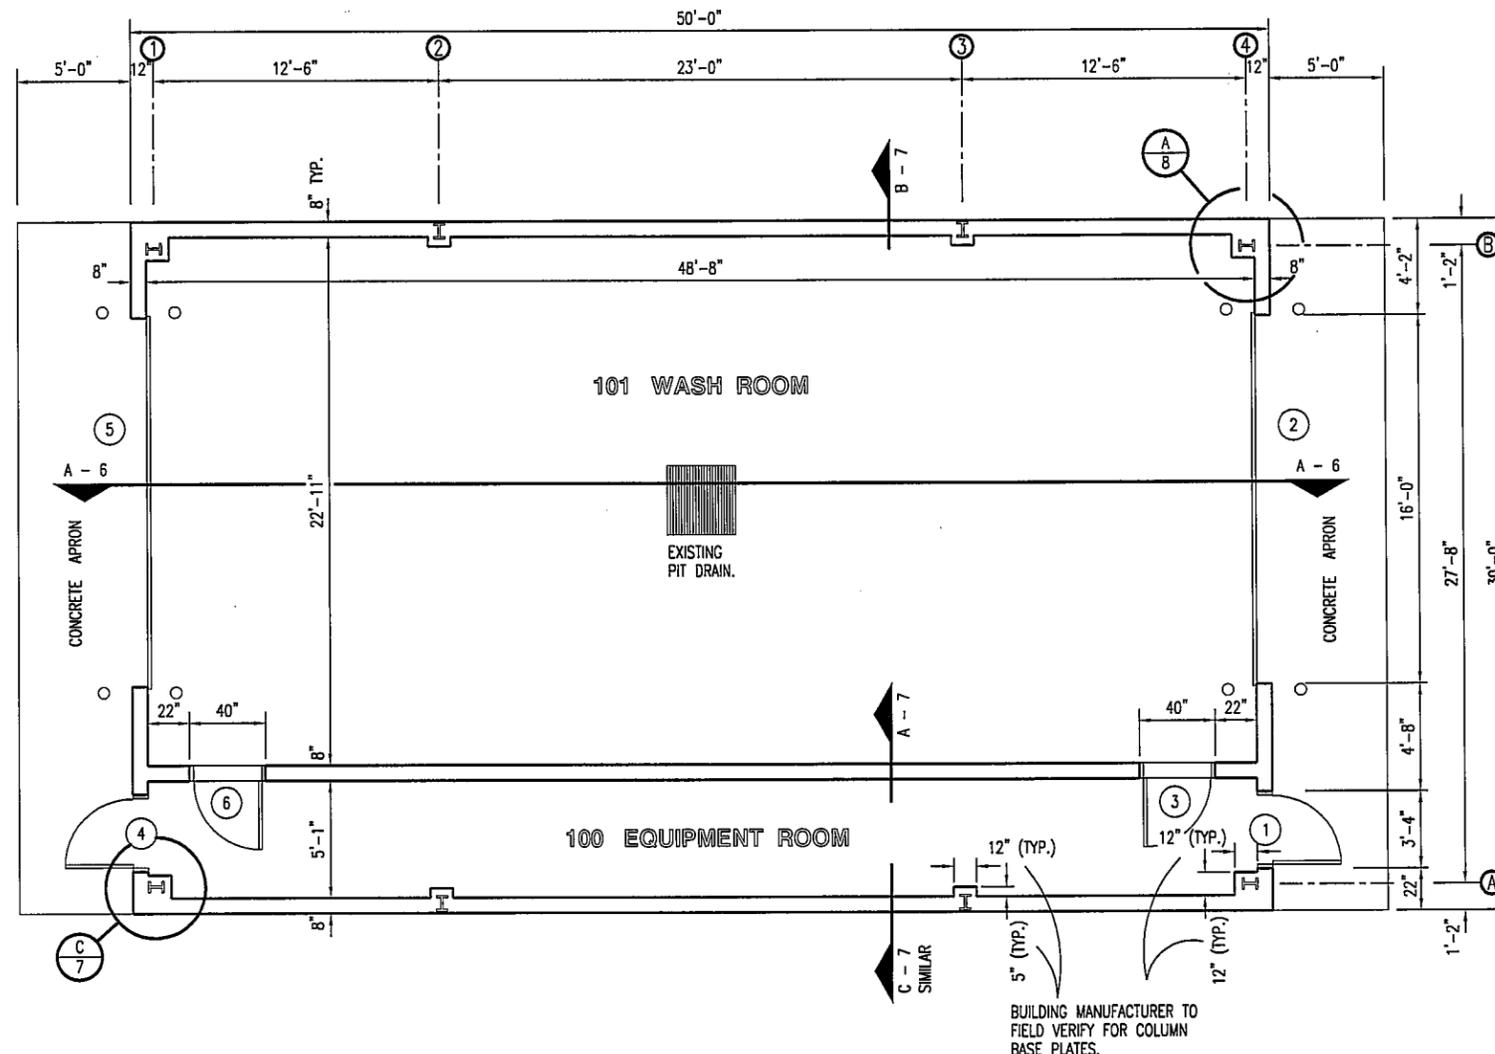

BUFFALO
FLOOR PLAN
 SCALE: 1/8" = 1'-0"

 

ALL CAST-IN-PLACE CONCRETE IS EXISTING. INCLUDES FLOOR SLABS, FOUNDATION WALLS & PIT DRAIN.




FLOOR PLAN - BUFFALO

MISSOURI DEPARTMENT
 OF TRANSPORTATION
 DIVISION OF GENERAL SERVICES
 BUILDINGS AND GROUNDS

NEW TRUCK WASH BUILDINGS
 DISTRICT #8, BUFFALO & SEYMOUR, MISSOURI



DESIGN BY: LARRY CARVER
DRAWN BY: LARRY CARVER
DATE: 8-28-09
CHECKED BY: J.G.S.
Sheet 2 of 9

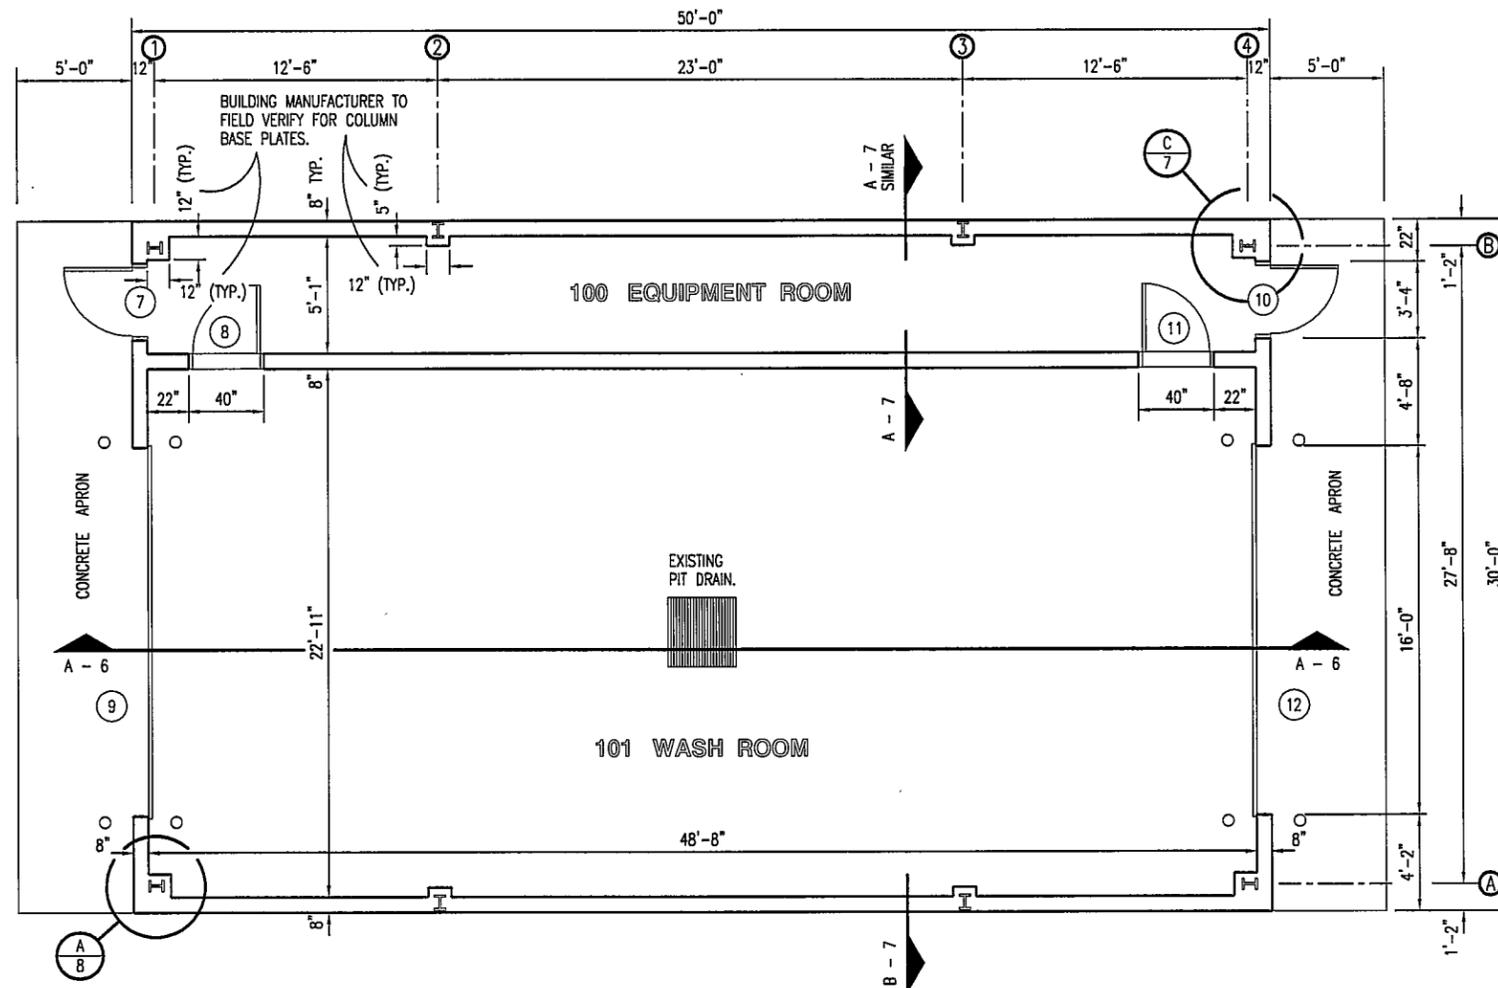

ALL CAST-IN-PLACE CONCRETE IS EXISTING. INCLUDES FLOOR SLABS, FOUNDATION WALLS & PIT DRAIN.

EXISTING 1,200 GALLON OIL & GREASE SEPARATOR.

SEYMOUR
A
3
FLOOR PLAN
 SCALE: 1/8" = 1'-0"

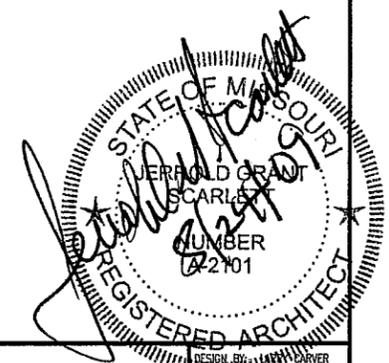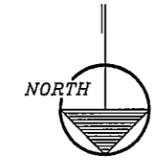


FLOOR PLAN - SEYMOUR

MISSOURI DEPARTMENT
 OF TRANSPORTATION
 DIVISION OF GENERAL SERVICES
 BUILDINGS AND GROUNDS

NEW TRUCK WASH BUILDINGS
 DISTRICT #8, BUFFALO & SEYMOUR, MISSOURI


DESIGNED BY: LARRY CARVER
DRAWN BY: LARRY CARVER
DATE: 8-28-09
CHECKED BY: J.G.S.
Sheet 3 of 9

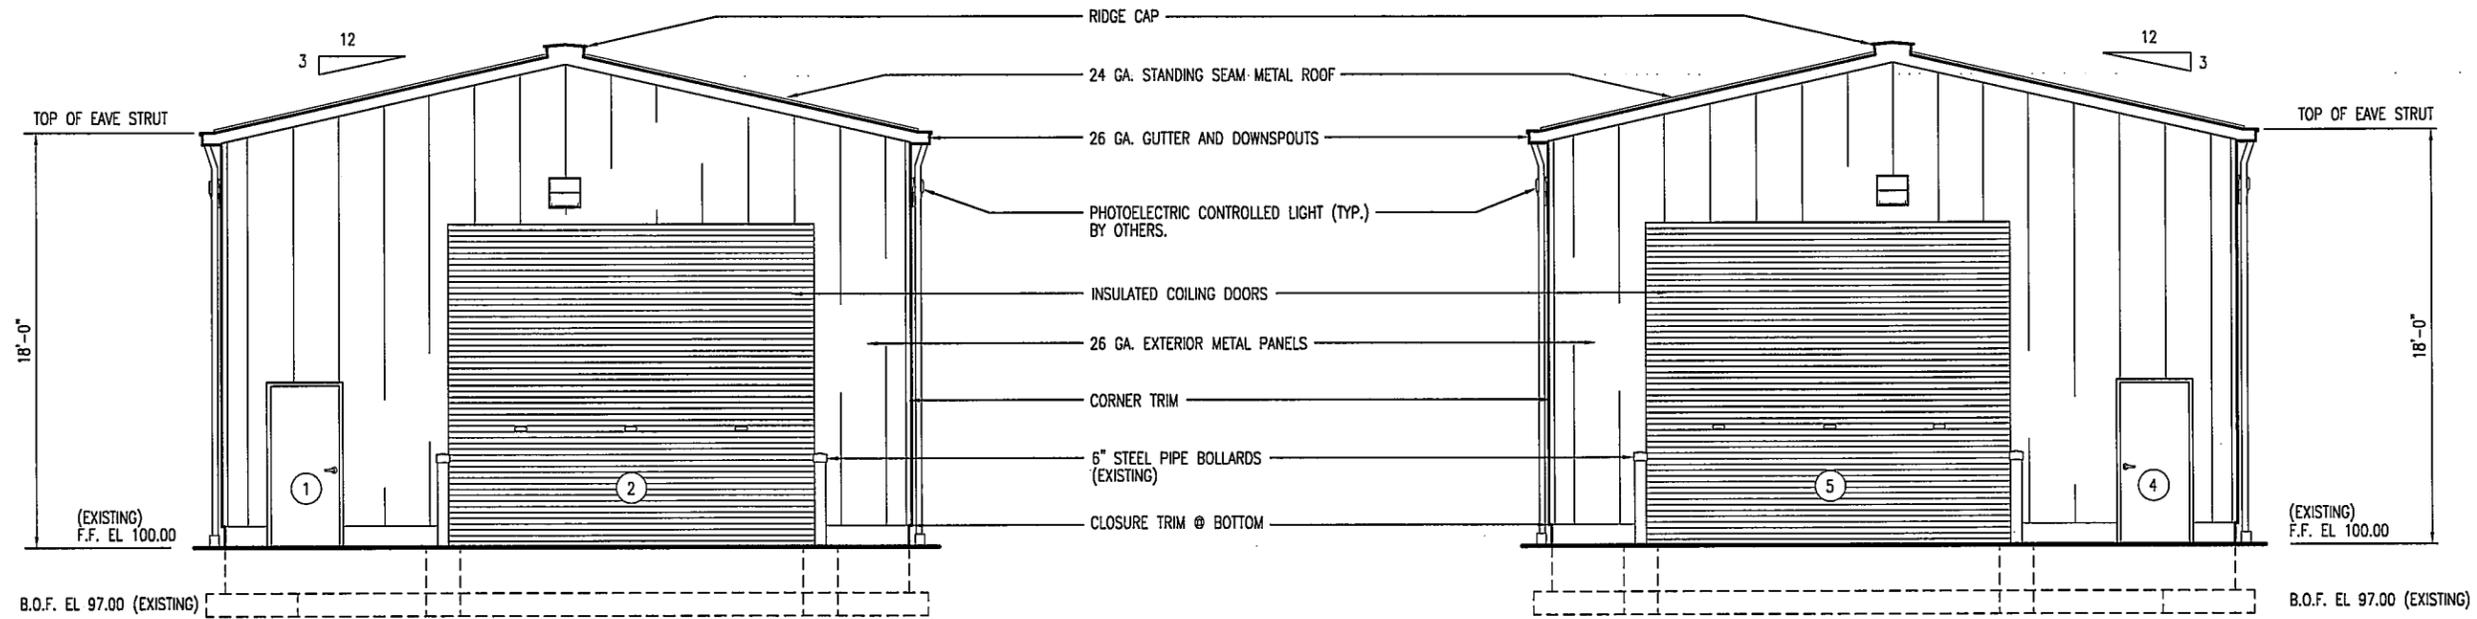

BUFFALO
C
 NORTH ELEVATION
 SCALE: 1/8" = 1'-0"

ALL CAST-IN-PLACE CONCRETE IS EXISTING. INCLUDES FLOOR SLABS, FOUNDATION WALLS & PIT DRAIN.


BUFFALO
D
 SOUTH ELEVATION
 SCALE: 1/8" = 1'-0"

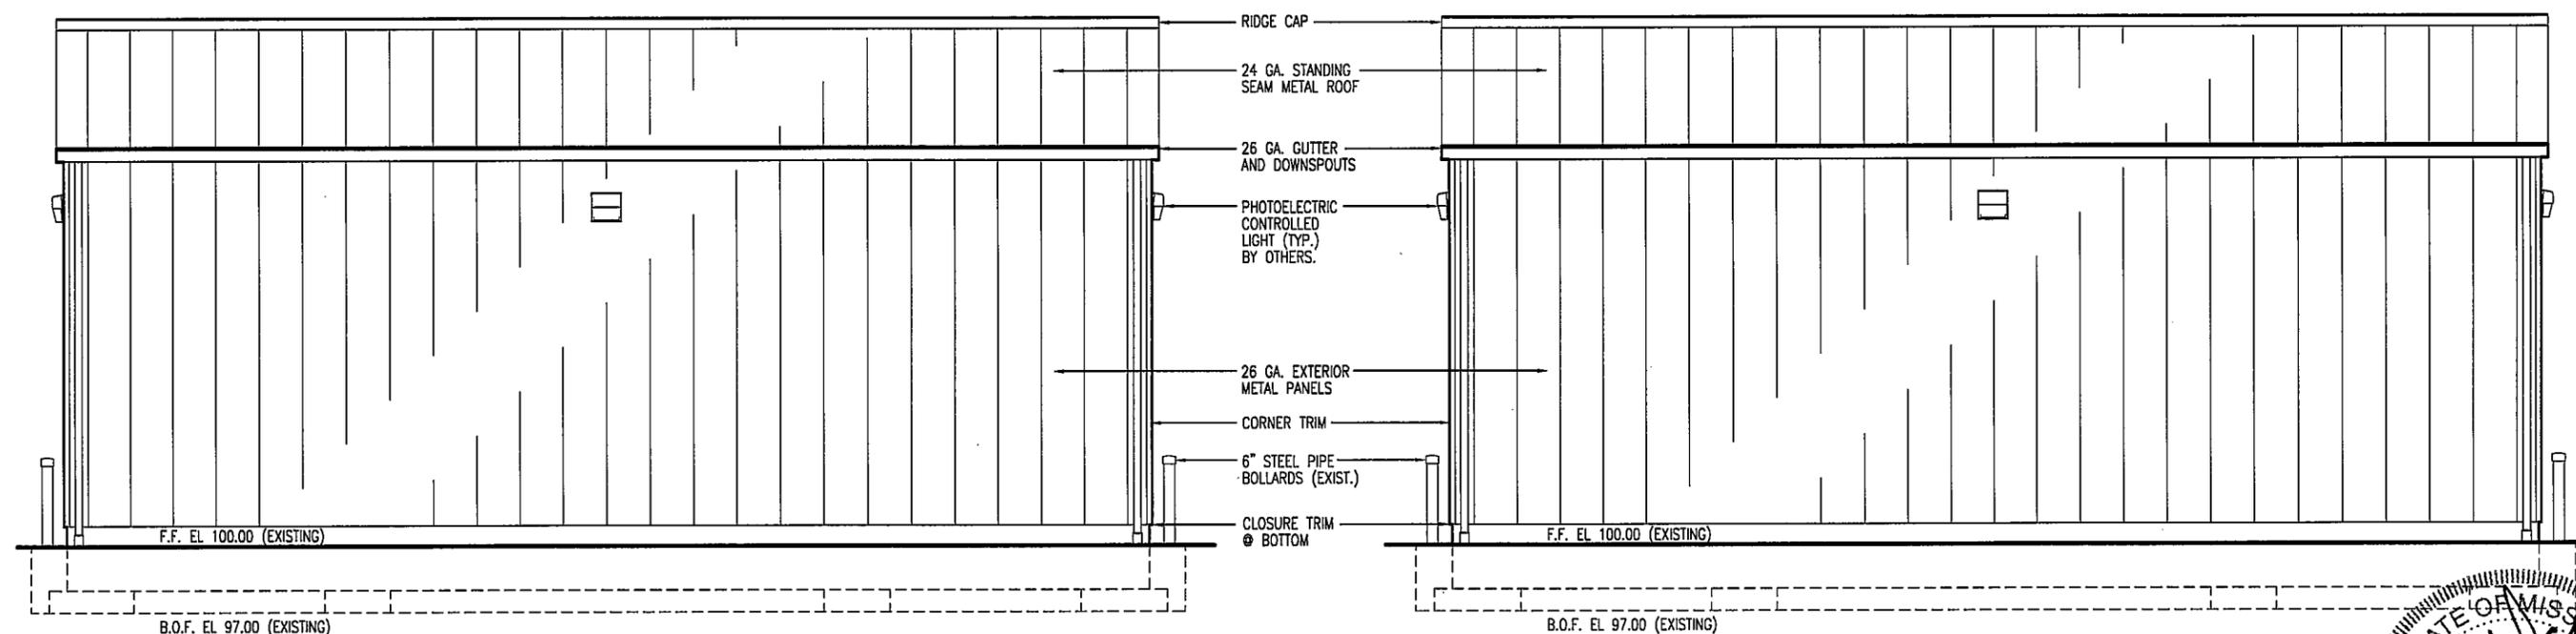

BUFFALO
A
 WEST ELEVATION
 SCALE: 1/8" = 1'-0"

ALL CAST-IN-PLACE CONCRETE IS EXISTING. INCLUDES FLOOR SLABS, FOUNDATION WALLS & PIT DRAIN.

BUFFALO
B
 EAST ELEVATION
 SCALE: 1/8" = 1'-0"

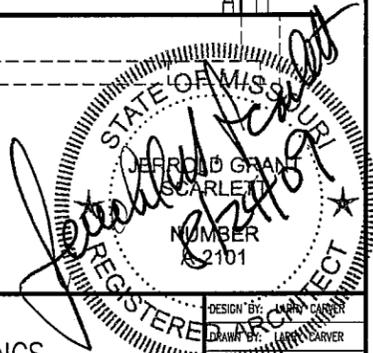


ELEVATIONS - BUFFALO

MISSOURI DEPARTMENT
 OF TRANSPORTATION
 DIVISION OF GENERAL SERVICES
 BUILDINGS AND GROUNDS

NEW TRUCK WASH BUILDINGS
 DISTRICT #8, BUFFALO & SEYMOUR, MISSOURI


DESIGN BY: JERRY D. GRAY
 DRAWN BY: JERRY D. GRAY
 DATE: 9-28-09
 CHECKED BY: J.G.S.
 Sheet 4 of 9

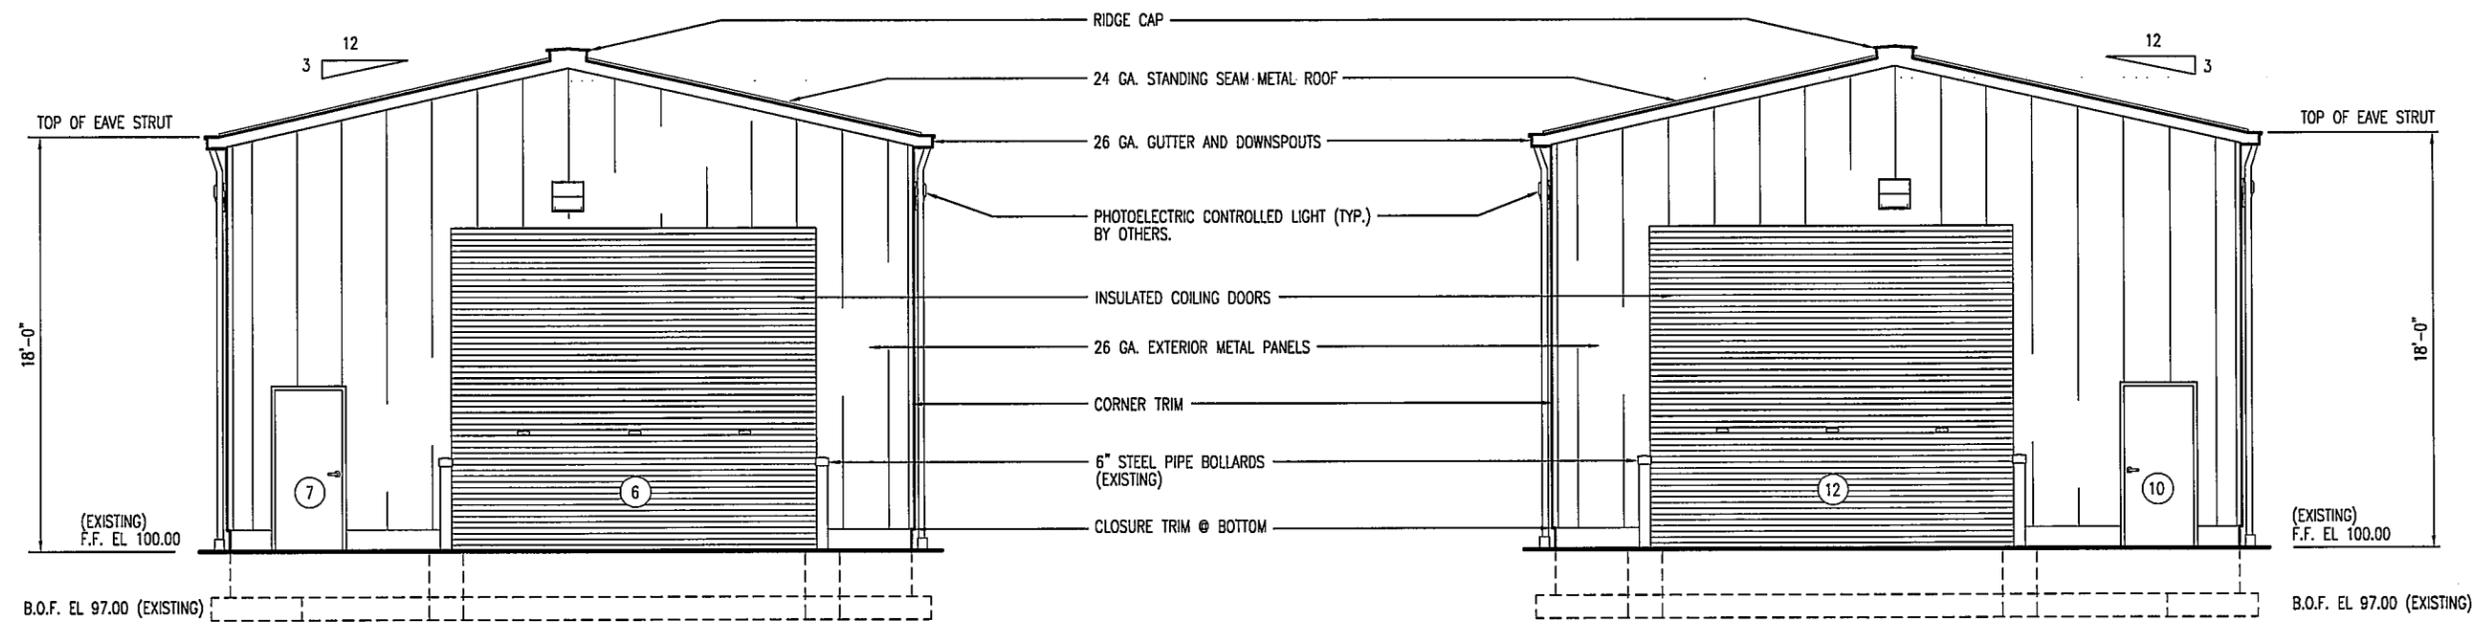

SEYMOUR
C
 EAST ELEVATION
 5
 SCALE: 1/8" = 1'-0"

ALL CAST-IN-PLACE CONCRETE IS EXISTING. INCLUDES FLOOR SLABS, FOUNDATION WALLS & PIT DRAIN.


SEYMOUR
D
 WEST ELEVATION
 5
 SCALE: 1/8" = 1'-0"

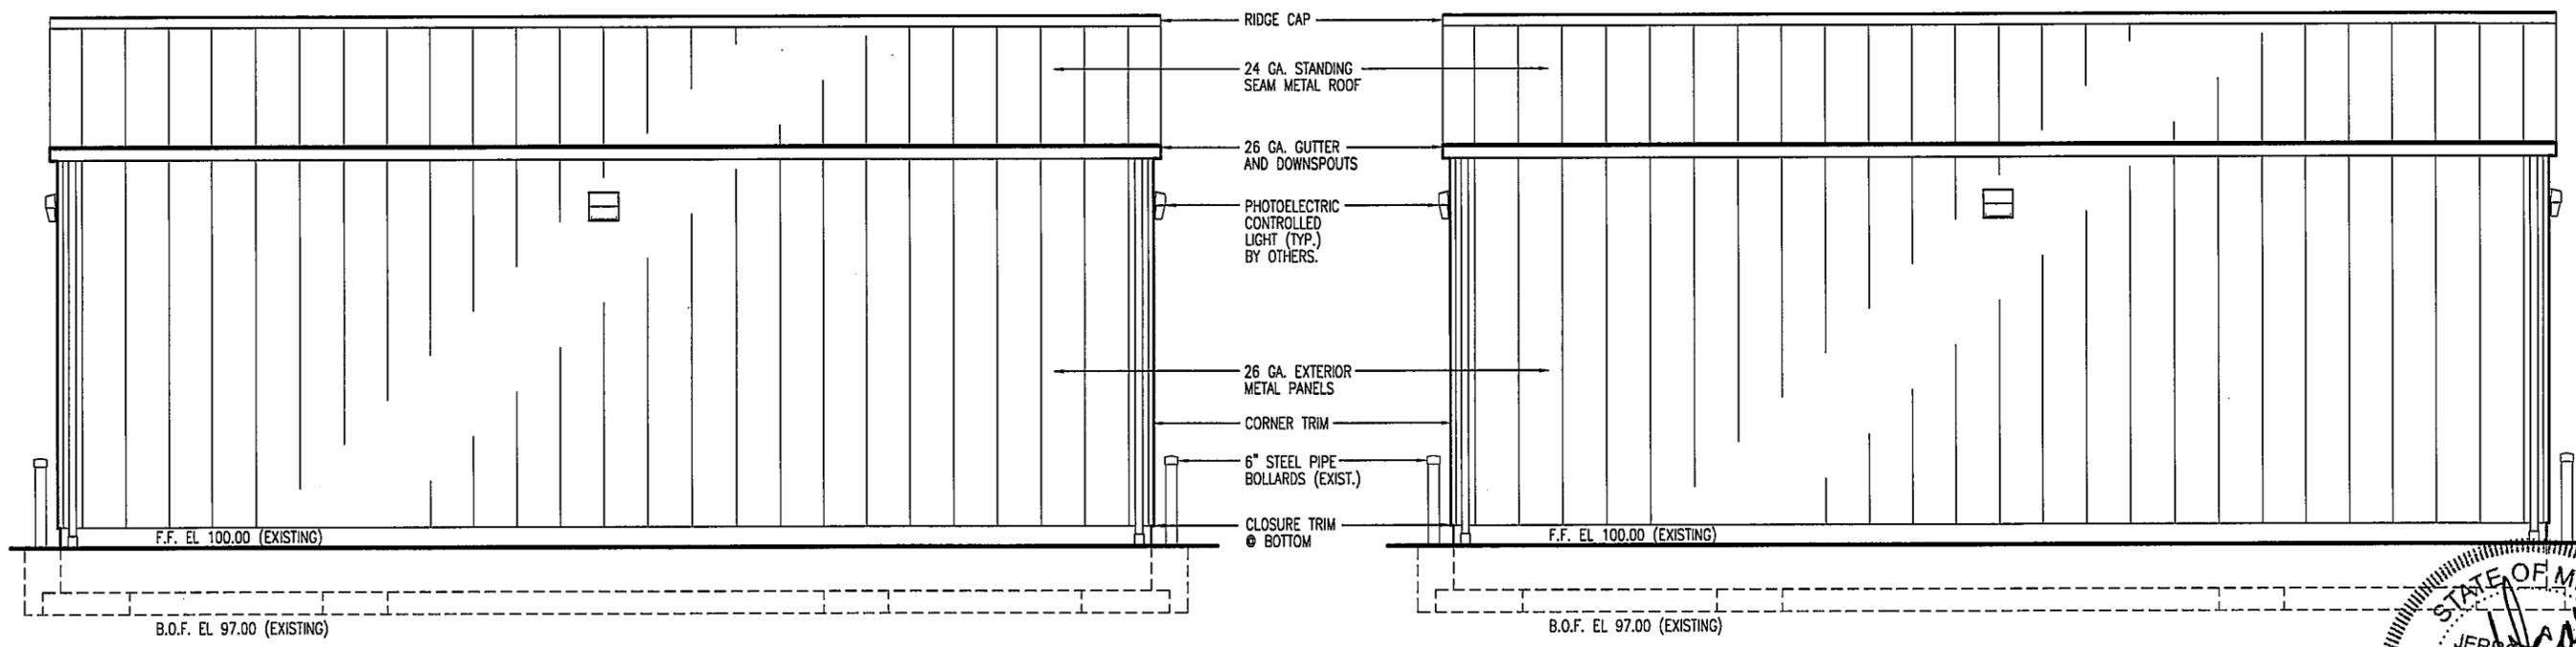

SEYMOUR
A
 NORTH ELEVATION
 5
 SCALE: 1/8" = 1'-0"

ALL CAST-IN-PLACE CONCRETE IS EXISTING. INCLUDES FLOOR SLABS, FOUNDATION WALLS & PIT DRAIN.

SEYMOUR
B
 SOUTH ELEVATION
 5
 SCALE: 1/8" = 1'-0"

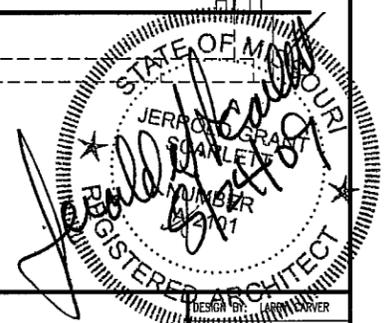


ELEVATIONS - SEYMOUR

MISSOURI DEPARTMENT
 OF TRANSPORTATION
 DIVISION OF GENERAL SERVICES
 BUILDINGS AND GROUNDS

NEW TRUCK WASH BUILDINGS
 DISTRICT #8, BUFFALO & SEYMOUR, MISSOURI

DESIGN BY: LARRY CARVER
 DRAWN BY: LARRY CARVER
 DATE: 8-28-09
 CHECKED BY: J.G.S.
 Sheet 5 of 9

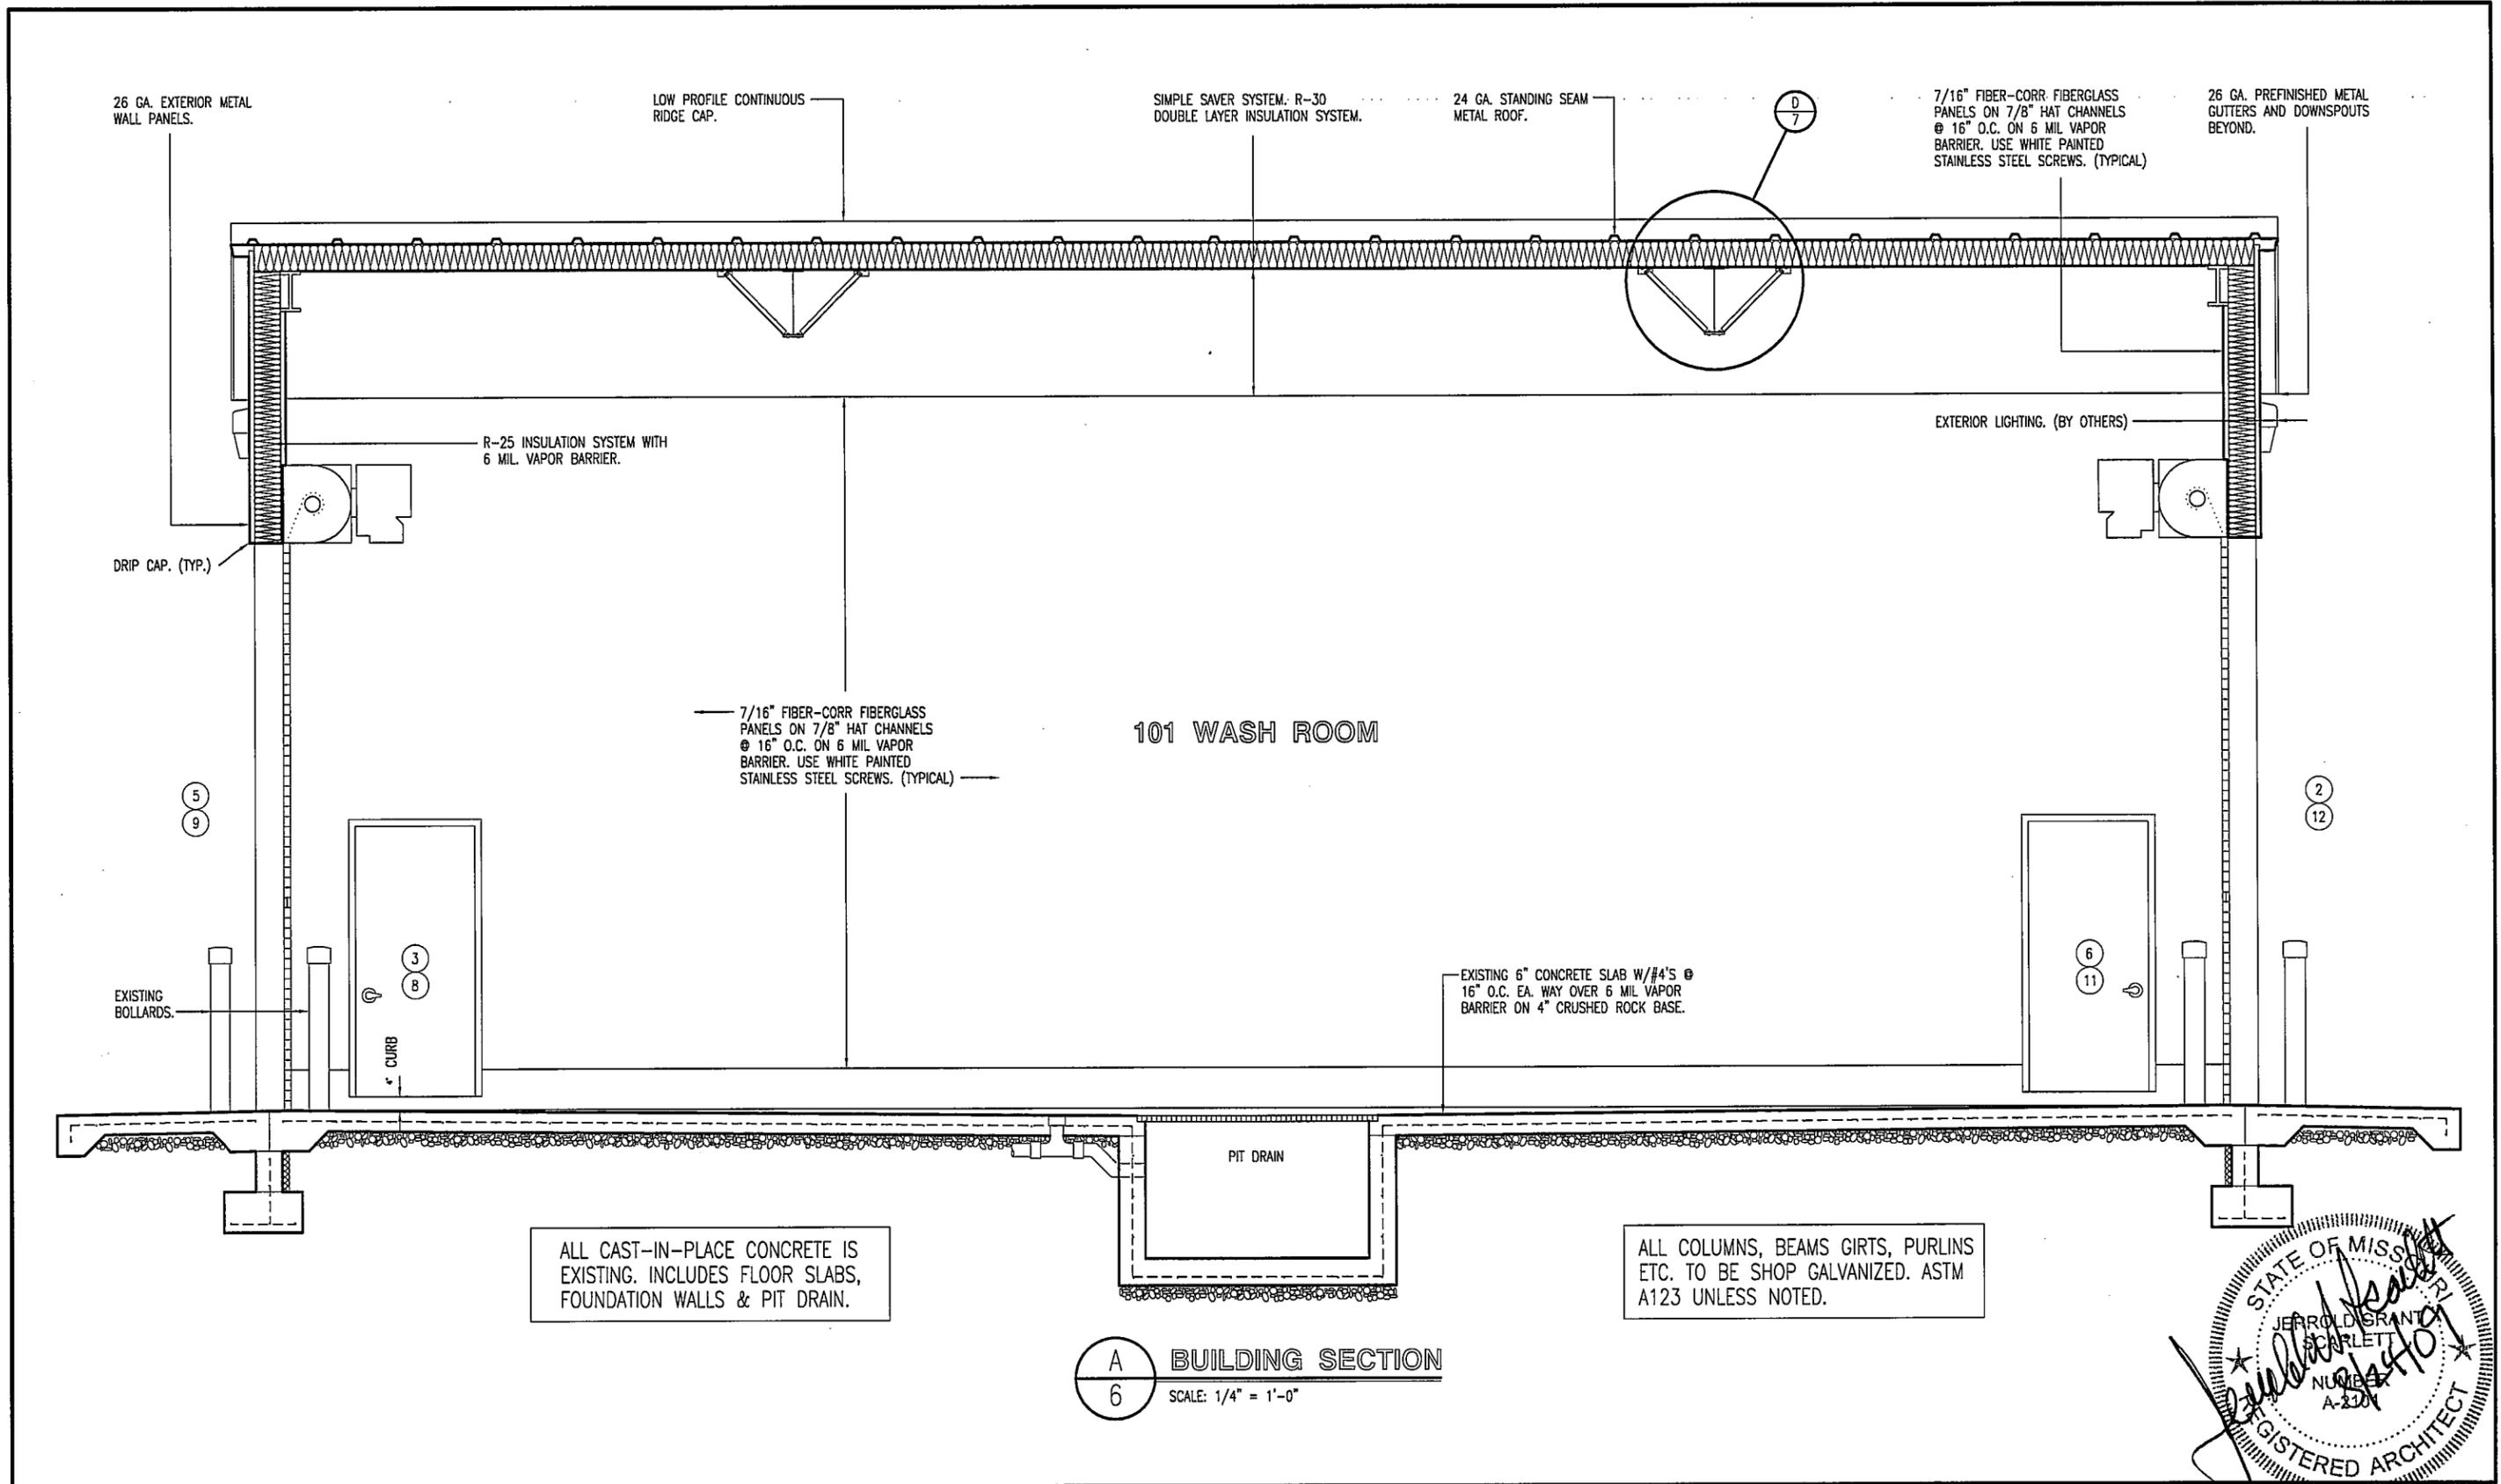

101 WASH ROOM

A
6 BUILDING SECTION
SCALE: 1/4" = 1'-0"


ALL CAST-IN-PLACE CONCRETE IS EXISTING. INCLUDES FLOOR SLABS, FOUNDATION WALLS & PIT DRAIN.

ALL COLUMNS, BEAMS GIRTS, PURLINS ETC. TO BE SHOP GALVANIZED. ASTM A123 UNLESS NOTED.


BUILDING SECTION

MISSOURI DEPARTMENT OF TRANSPORTATION
DIVISION OF GENERAL SERVICES
BUILDINGS AND GROUNDS


NEW TRUCK WASH BUILDINGS
DISTRICT #8, BUFFALO & SEYMOUR, MISSOURI

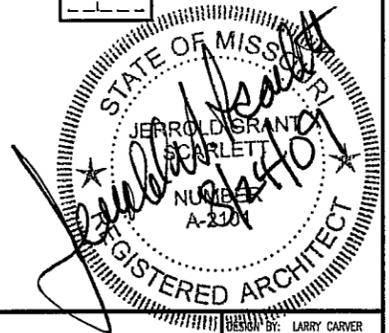


DESIGN BY: LARRY CARVER
DRAWN BY: LARRY CARVER
DATE: 8-28-09
CHECKED BY: J.G.S.
Sheet 6 of 9

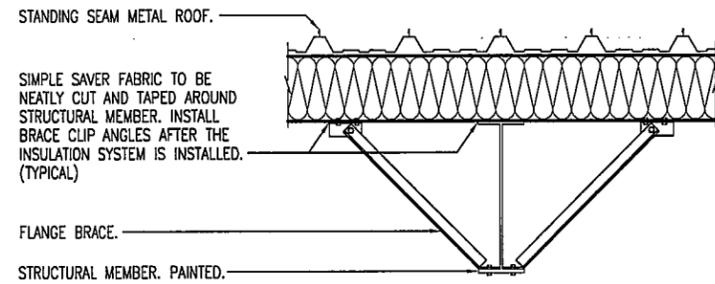


D FLANGE BRACING
7 SCALE: 1/2" = 1'-0"

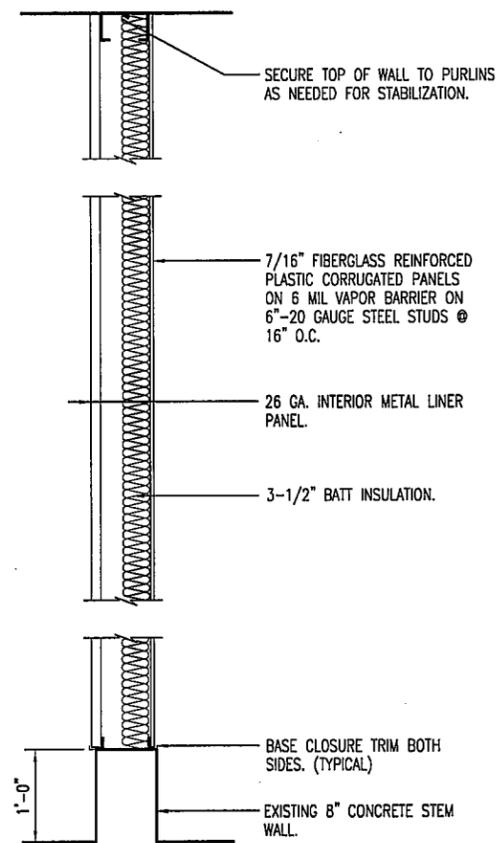


A INTERIOR WALL SECTION
7 SCALE: 1/2" = 1'-0"

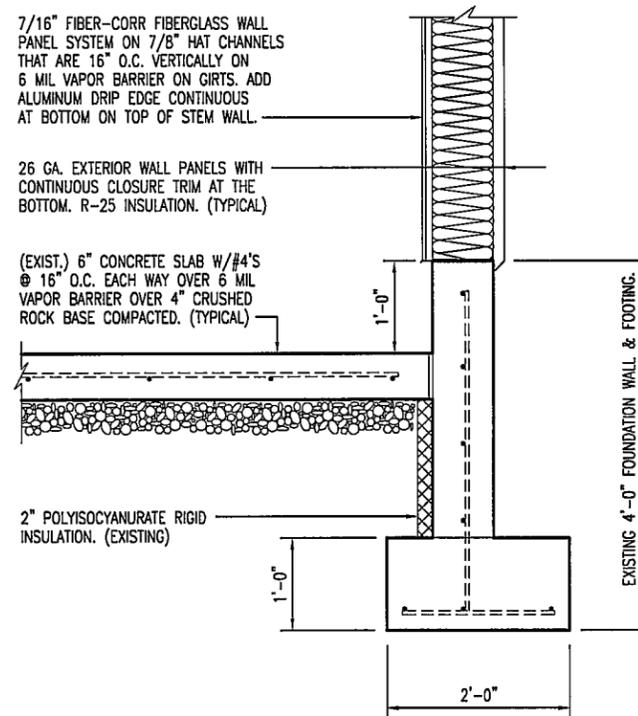

B SECTION AT 101 WASH ROOM
7 SCALE: 1/2" = 1'-0"

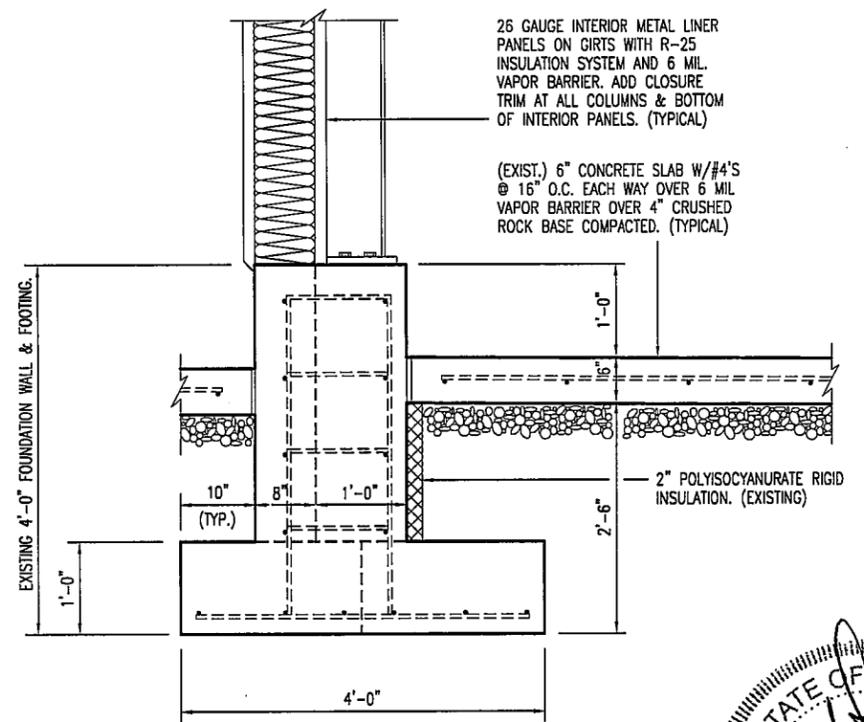

C CORNER COLUMN SECTION
7 SCALE: 1/2" = 1'-0"

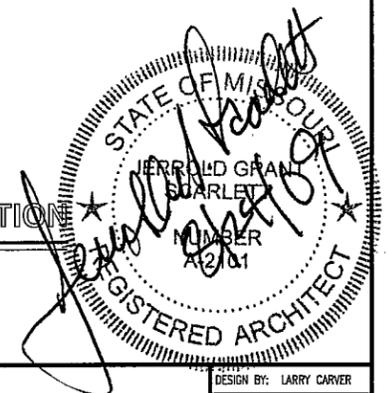


WALL SECTIONS

MISSOURI DEPARTMENT
OF TRANSPORTATION
DIVISION OF GENERAL SERVICES
BUILDINGS AND GROUNDS


NEW TRUCK WASH BUILDINGS
DISTRICT #8, BUFFALO & SEYMOUR, MISSOURI

DESIGN BY: LARRY CARVER
DRAWN BY: LARRY CARVER
DATE: 8-28-09
CHECKED BY: J.G.S.
Sheet 7 of 9

DOOR SCHEDULE							
NO.	SIZE	SWING	DR. TYPE	FRM. TYPE	DETAIL	FRM. DEPTH	HDWR. GRP.
1	3'-0" X 7'-0" X 1-3/4"	LHR	B	I	A & D-9	8"	1
2	16'-0" X 14'-0"	--	A	--	C & E-9	--	--
3	3'-0" X 6'-8" X 1-3/4"	LHR	C	II	B-9	8"	2
4	3'-0" X 7'-0" X 1-3/4"	RHR	B	I	A & D-9	8"	1
5	16'-0" X 14'-0"	--	A	--	C & E-9	--	--
6	3'-0" X 6'-8" X 1-3/4"	RHR	C	II	B-9	8"	2
7	3'-0" X 7'-0" X 1-3/4"	LHR	B	I	A & D-9	8"	1
8	3'-0" X 6'-8" X 1-3/4"	LHR	C	II	B-9	8"	2
9	16'-0" X 14'-0"	--	A	--	C & E-9	--	--
10	3'-0" X 7'-0" X 1-3/4"	RHR	B	I	A & D-9	8"	1
11	3'-0" X 6'-8" X 1-3/4"	RHR	C	II	B-9	8"	2
12	16'-0" X 14'-0"	--	A	--	C & E-9	--	--

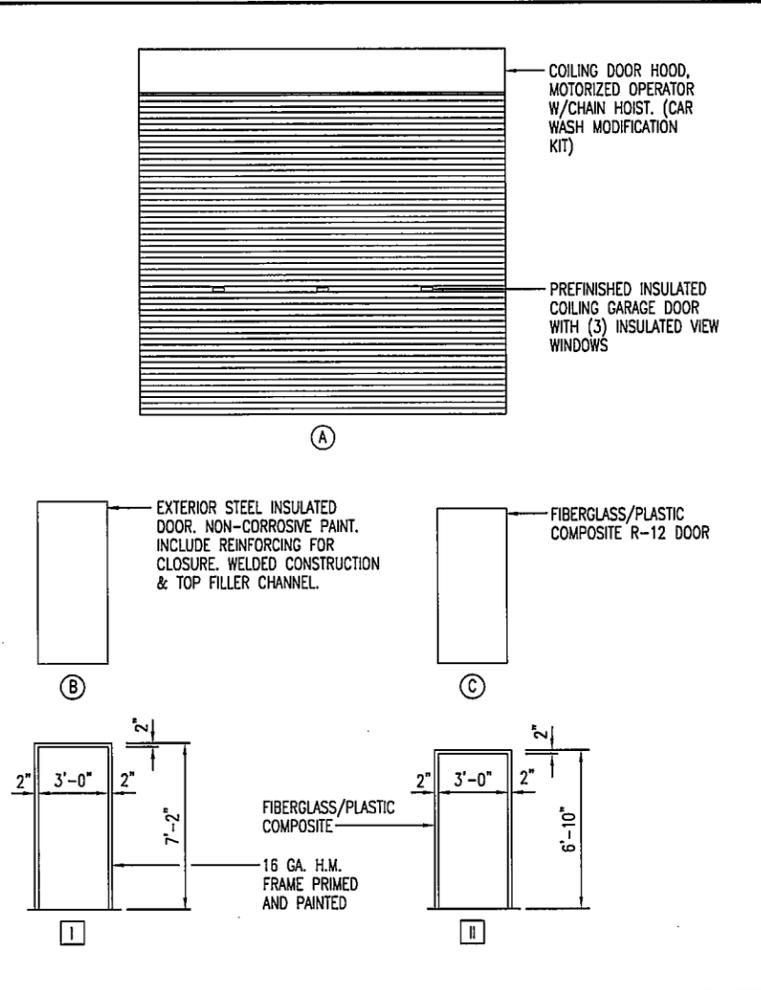

FINISH SCHEDULE				
NO.	ROOM	FLOOR	WALLS	CEILING
		(EXISTING) CURE AND SEAL ON CONCRETE	7/16" FIBER-CORR FIBERGLASS PANELS ON 7/8" HAT CHANNELS	26 GA. INTERIOR METAL LINER PANEL. WHITE.
100	EQUIPMENT ROOM	●	●	●
101	WASH ROOM	●	●	●

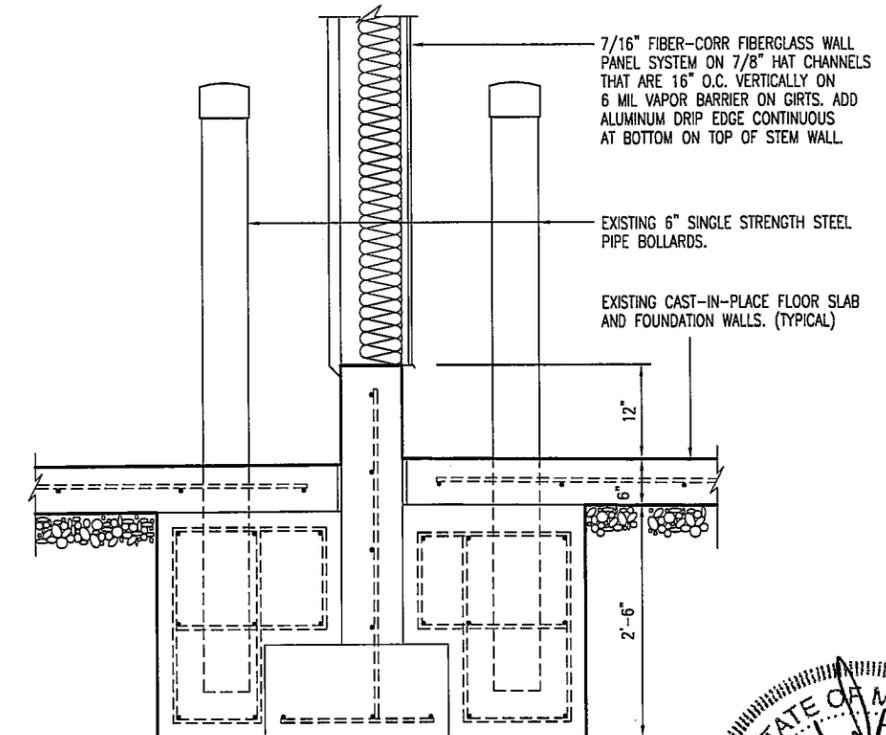

A
8
SCALE: 1/2" = 1'-0"

BOLLARD & STEM WALL SECTION


STATE OF MISSOURI
EROLD GRANT
REGISTERED ARCHITECT

SCHEDULES


MISSOURI DEPARTMENT
OF TRANSPORTATION
DIVISION OF GENERAL SERVICES
BUILDINGS AND GROUNDS

NEW TRUCK WASH BUILDINGS
DISTRICT #8, BUFFALO & SEYMOUR, MISSOURI


DESIGN BY: LARRY CARVER
DRAWN BY: LARRY CARVER
DATE: 8-28-09
CHECKED BY: J.G.S.
Sheet 8 of 9

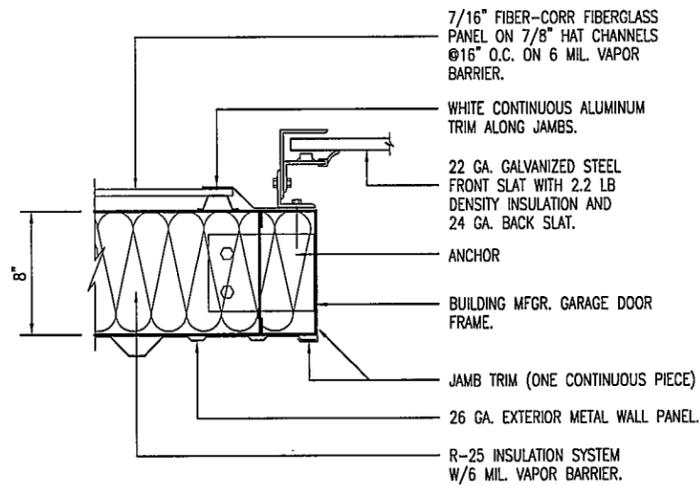


E COILING DOOR JAMB
9 SCALE: 1" = 1'-0"

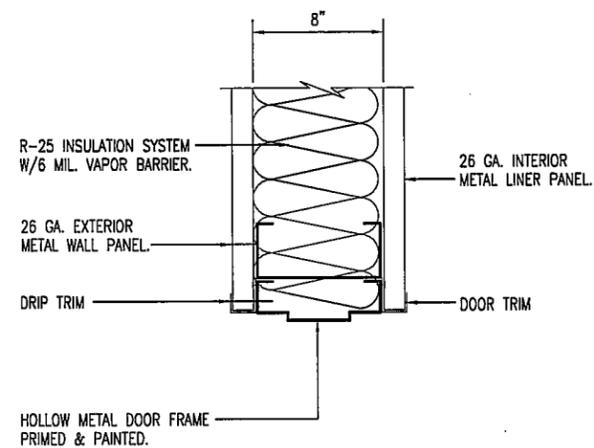


A DOOR HEAD
9 SCALE: 1" = 1'-0"

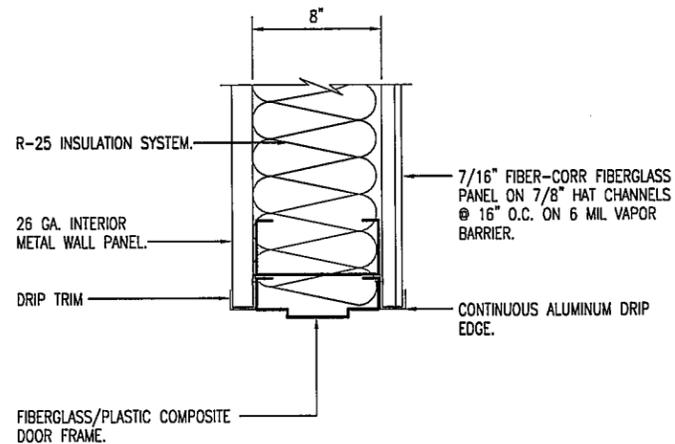


JAMB SIMILAR
B DOOR HEAD
9 SCALE: 1" = 1'-0"

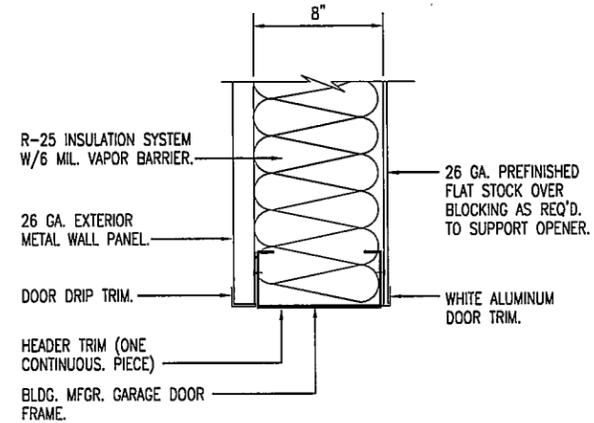

C GARAGE DOOR HEAD
9 SCALE: 1" = 1'-0"

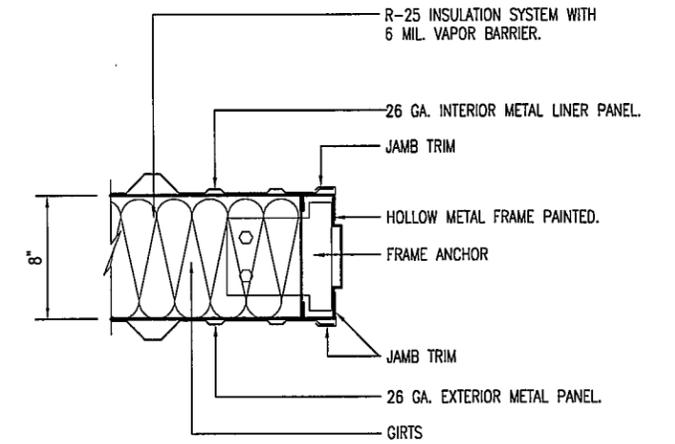

D DOOR JAMB
9 SCALE: 1" = 1'-0"

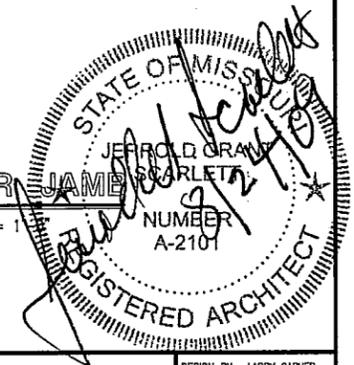

JAMB DETAILS

MISSOURI DEPARTMENT OF TRANSPORTATION
DIVISION OF GENERAL SERVICES BUILDINGS AND GROUNDS

NEW TRUCK WASH BUILDINGS
DISTRICT #8, BUFFALO & SEYMOUR, MISSOURI

DESIGN BY: LARRY CARVER
DRAWN BY: LARRY CARVER
DATE: 8-28-09
CHECKED BY: J.G.S.
Sheet 9 of 9