

MISSOURI DEPARTMENT
OF
TRANSPORTATION
DISTRICT 2
METAL SIDING INSTALLATION
VARIOUS COUNTIES

INDEX OF DRAWINGS:


- 1. COVER SHEET
- 2. ATLANTA ELEVATIONS
- 3. LANCASTER ELEVATIONS
- 4. KIRKSVILLE ELEVATIONS
- 5. KEYTESVILLE ELEVATIONS
- 6. FAYETTE ELEVATIONS
- 7. DETAILS

COVER SHEET


MISSOURI DEPARTMENT OF TRANSPORTATION
GENERAL SERVICES
FACILITIES MANAGEMENT

METAL SIDING INSTALLATION
VARIOUS SITES
DISTRICT #2

DRAWN BY: DEBRA HOLZER
CHECKED BY: JBS
DATE: 04/09
SHEET
1 OF 7

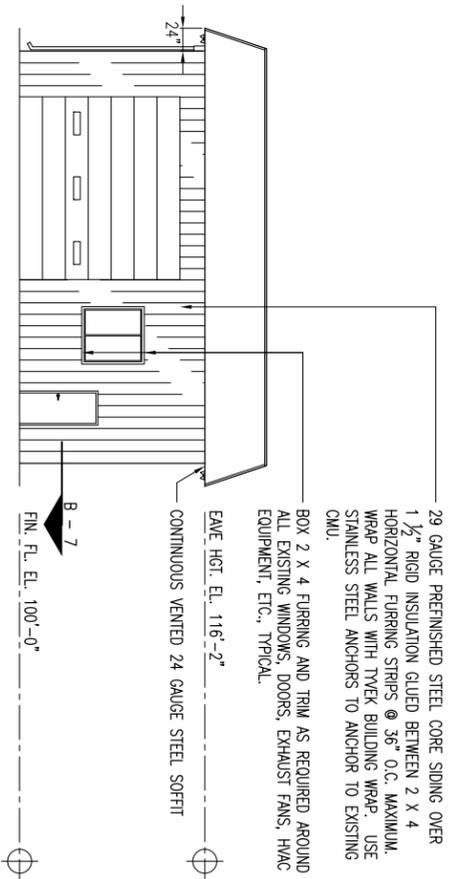


ATLANTA MAINTENANCE – MACON COUNTY
C LEFT ELEVATION
 SCALE: $\frac{1}{8}'' = 1' - 0''$

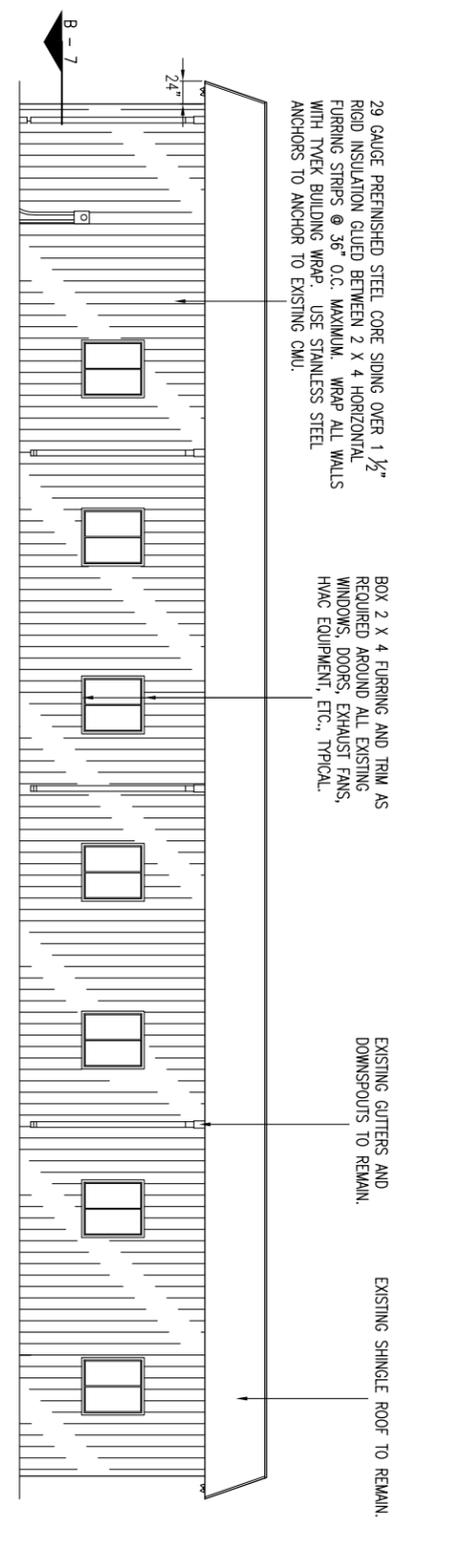


ATLANTA MAINTENANCE – MACON COUNTY
D REAR ELEVATION
 SCALE: $\frac{1}{8}'' = 1' - 0''$

CONTRACTOR NOTE:
 REMOVAL AND REINSTALLATION OF CONDUITS, UTILITIES,
 AND FIXTURES BY MODOI. COORDINATE DURING
 INSTALLATION OF SIDING, TYPICAL.

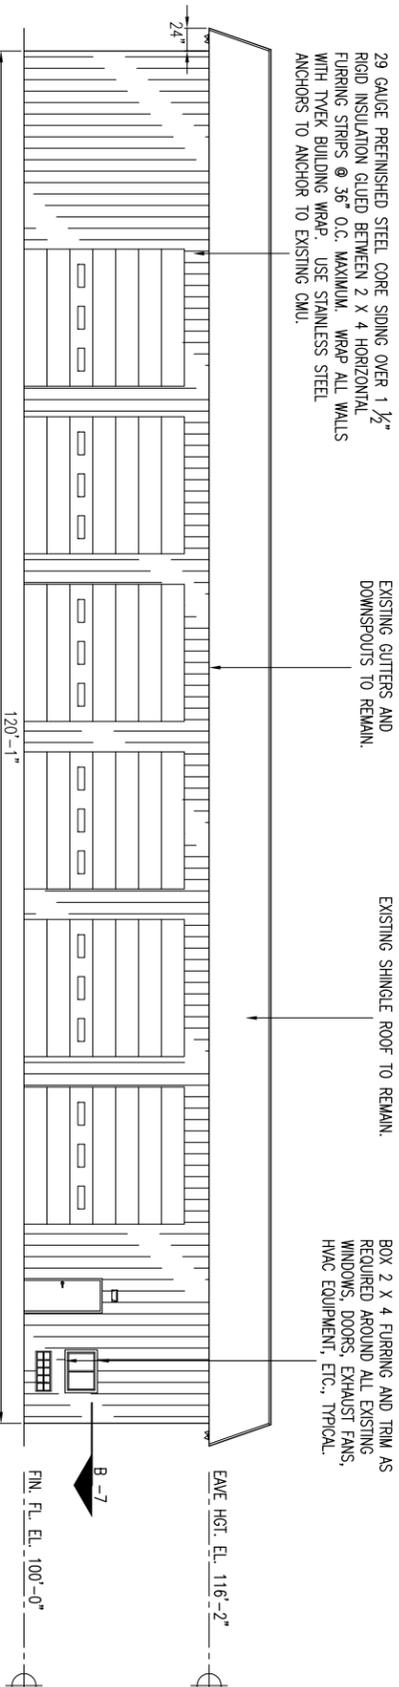

ATLANTA MAINTENANCE – MACON COUNTY
A FRONT ELEVATION
 SCALE: $\frac{1}{8}'' = 1' - 0''$

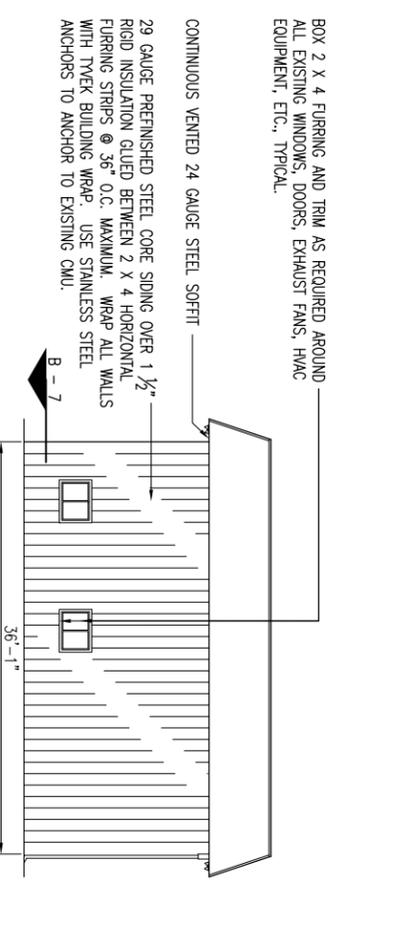


ATLANTA MAINTENANCE – MACON COUNTY
B RIGHT ELEVATION
 SCALE: $\frac{1}{8}'' = 1' - 0''$

ATLANTA ELEVATIONS


MISSOURI DEPARTMENT OF TRANSPORTATION
 GENERAL SERVICES
 FACILITIES MANAGEMENT

METAL SIDING INSTALLATION
 VARIOUS SITES
 DISTRICT #2

DESIGNED BY: DRELA HAZLER
 CHECKED BY: JBS
 DATE: 04/19
 SHEET
 2 OF 7

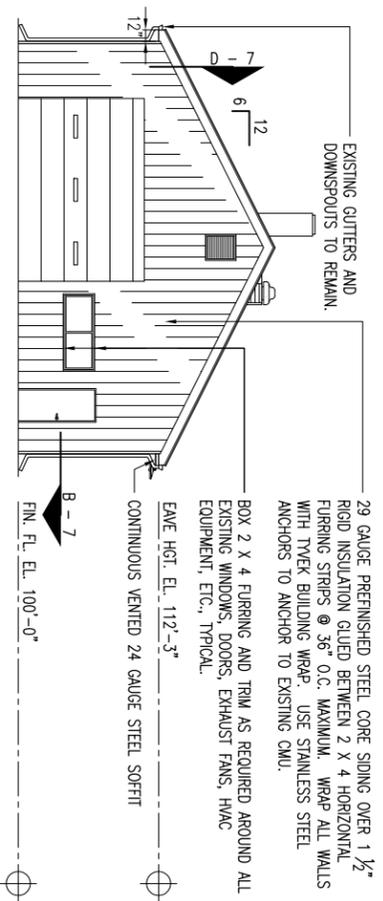


LANCASTER MAINTENANCE - SCHUYLER COUNTY
C LEFT ELEVATION
 SCALE: 1/8" = 1' - 0"

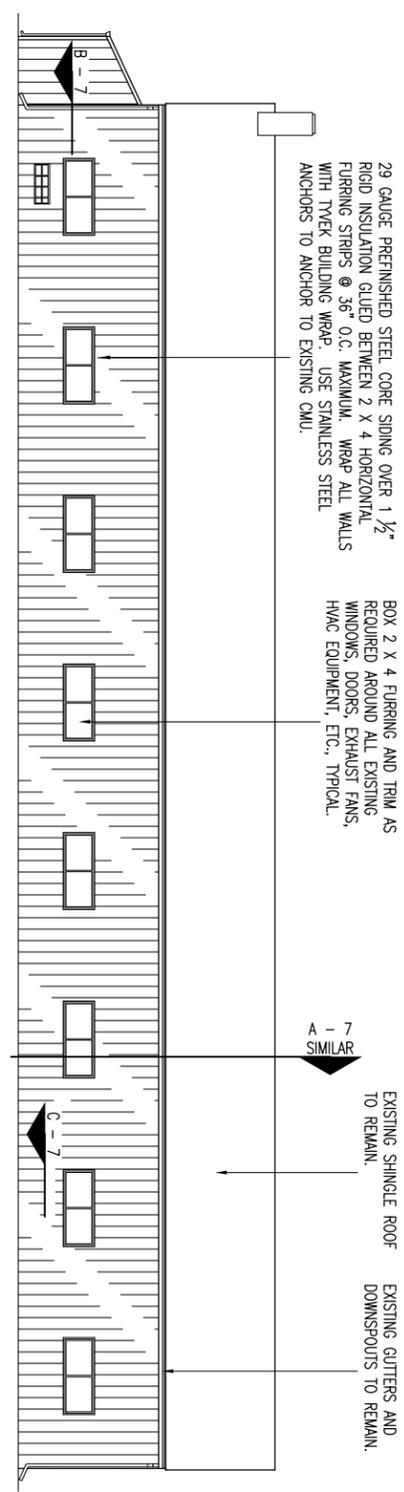


LANCASTER MAINTENANCE - SCHUYLER COUNTY
D REAR ELEVATION
 SCALE: 1/8" = 1' - 0"

CONTRACTOR NOTE:
 REMOVAL AND REINSTALLATION OF CONDUITS, UTILITIES,
 AND FIXTURES BY MODOT. COORDINATE DURING
 INSTALLATION OF SIDING, TYPICAL.

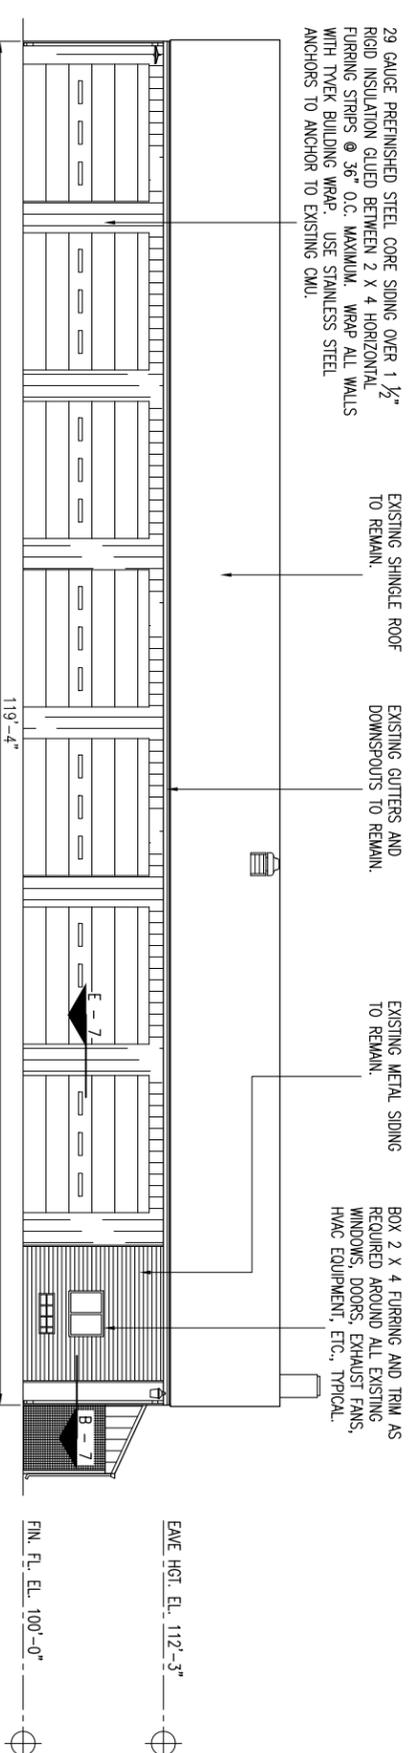

LANCASTER MAINTENANCE - SCHUYLER COUNTY
A FRONT ELEVATION
 SCALE: 1/8" = 1' - 0"

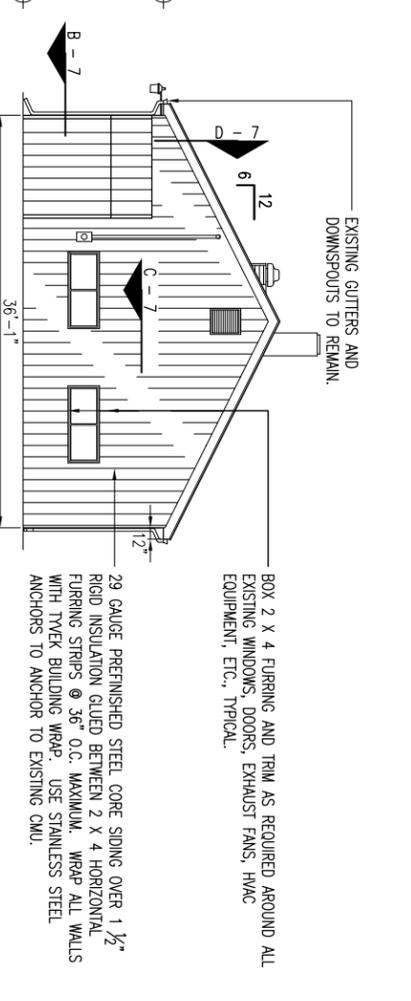


LANCASTER MAINTENANCE - SCHUYLER COUNTY
B RIGHT ELEVATION
 SCALE: 1/8" = 1' - 0"

LANCASTER ELEVATIONS

MISSOURI DEPARTMENT OF TRANSPORTATION
 GENERAL SERVICES
 FACILITIES MANAGEMENT


METAL SIDING INSTALLATION
 VARIOUS SITES
 DISTRICT #2

DRAWN BY: DEBRA HAZZER
 CHECKED BY: JBS
 DATE: 04/09
 SHEET
 3 OF 7

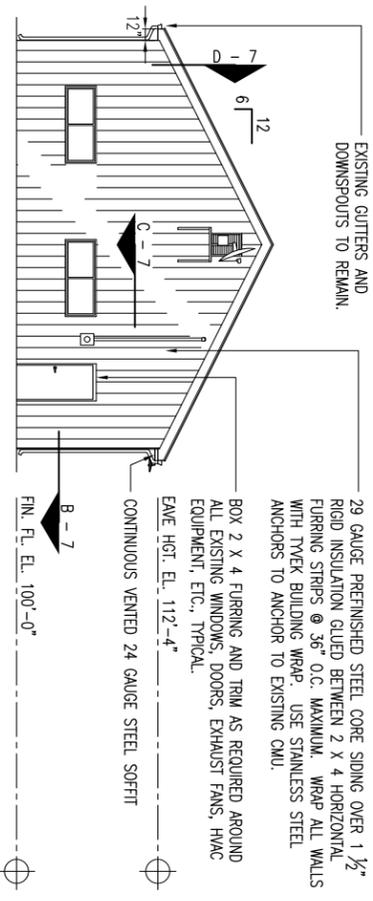


KEYTESVILLE MAINTENANCE - CHARLTON COUNTY
C LEFT ELEVATION
 SCALE: $\frac{1}{8}" = 1' - 0"$


CONTRACTOR NOTE:
 REMOVAL AND REINSTALLATION OF CONDUITS, UTILITIES, AND FIXTURES BY MODOT. COORDINATE DURING INSTALLATION OF SIDING, TYPICAL

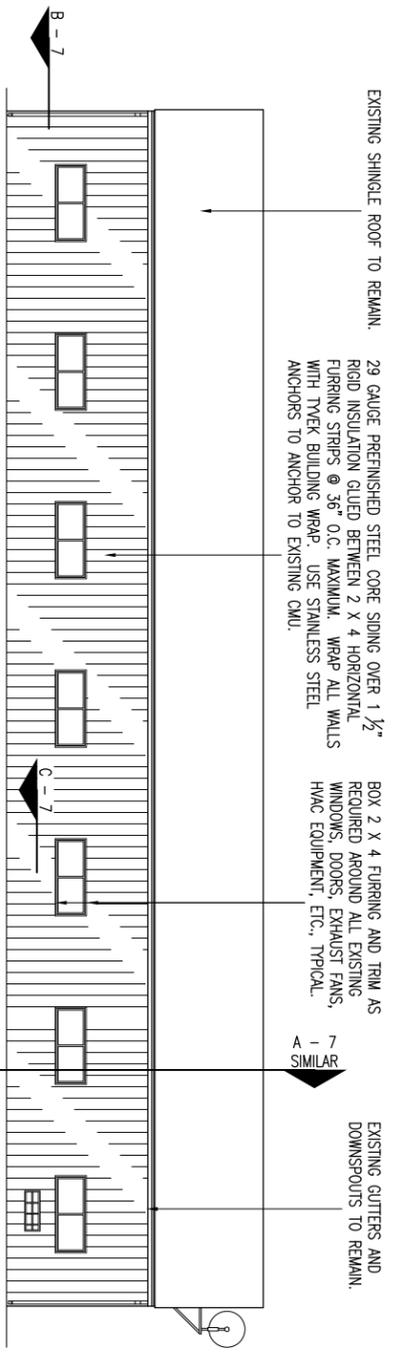

KEYTESVILLE MAINTENANCE - CHARLTON COUNTY
B REAR ELEVATION
 SCALE: $\frac{1}{8}" = 1' - 0"$

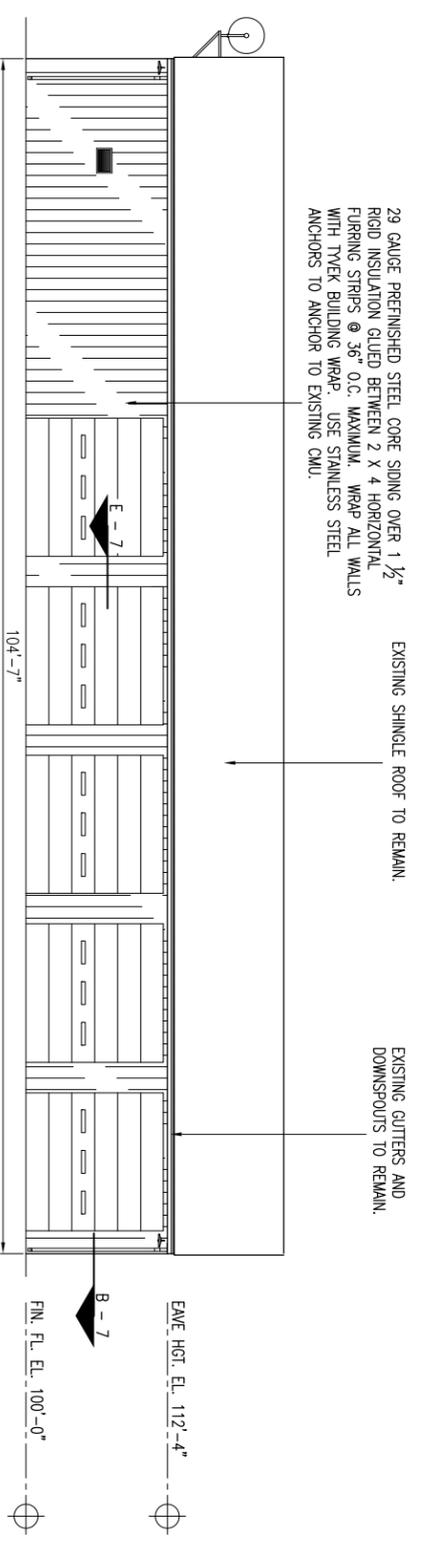

KEYTESVILLE MAINTENANCE - CHARLTON COUNTY
A FRONT ELEVATION
 SCALE: $\frac{1}{8}" = 1' - 0"$

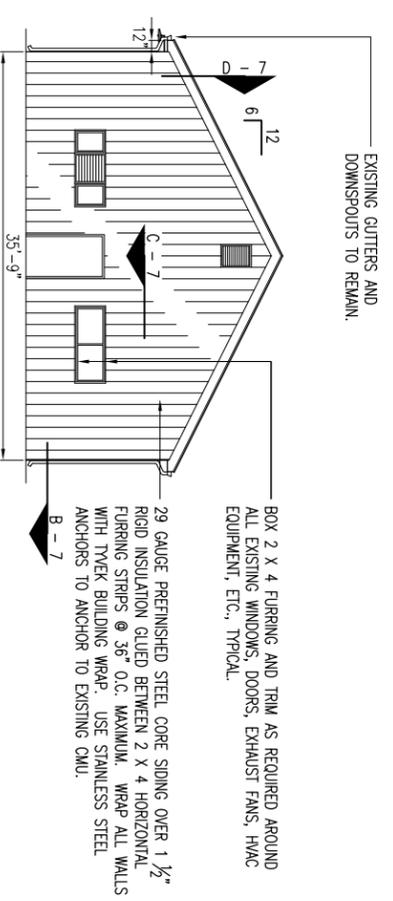


KEYTESVILLE MAINTENANCE - CHARLTON COUNTY
B RIGHT ELEVATION
 SCALE: $\frac{1}{8}" = 1' - 0"$

KEYTESVILLE ELEVATIONS


MISSOURI DEPARTMENT OF TRANSPORTATION
 GENERAL SERVICES
 FACILITIES MANAGEMENT

METAL SIDING INSTALLATION
 VARIOUS SITES
 DISTRICT #2

DESIGNED BY: DRELA HAZLER
CHECKED BY: JBS
DATE: 04/09
SHEET
5 OF 7

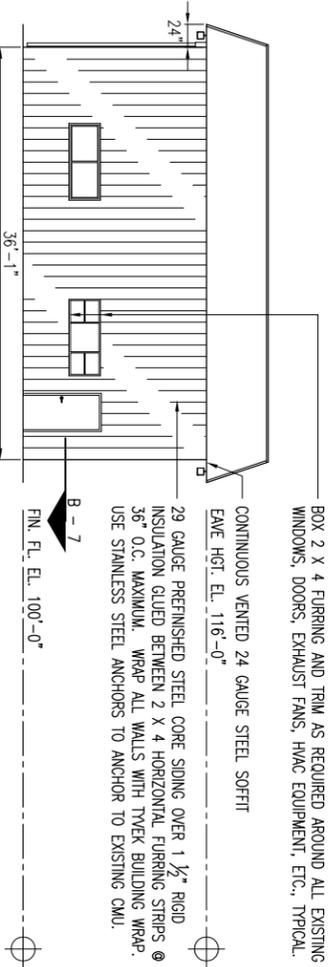


FAYETTE MAINTENANCE – HOWARD COUNTY
C LEFT ELEVATION
 SCALE: $\frac{1}{16}'' = 1' - 0''$

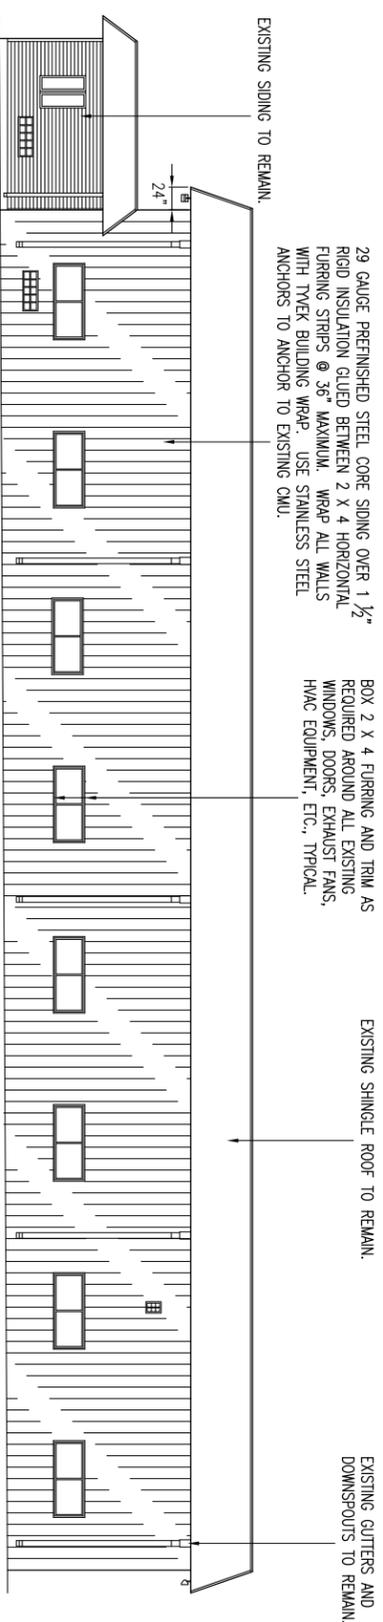


FAYETTE MAINTENANCE – HOWARD COUNTY
D REAR ELEVATION
 SCALE: $\frac{1}{16}'' = 1' - 0''$

CONTRACTOR NOTE:
 REMOVAL AND REINSTALLATION OF CONDUITS, UTILITIES,
 AND FIXTURES BY MODOT. COORDINATE DURING
 INSTALLATION OF SIDING, TYPICAL.

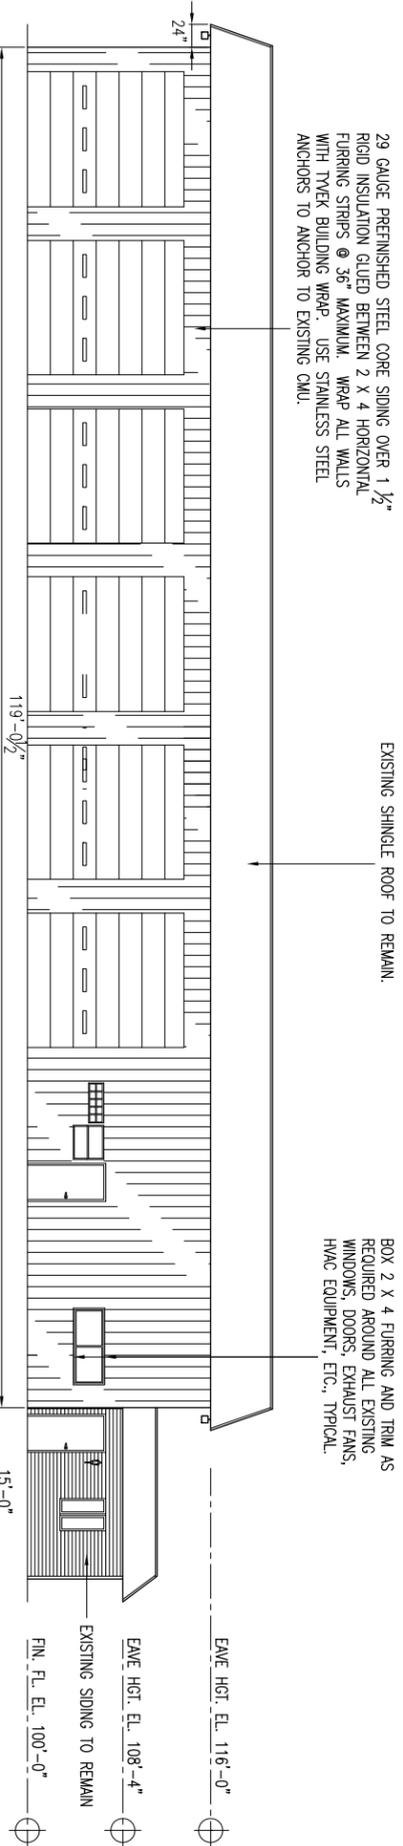

FAYETTE MAINTENANCE – HOWARD COUNTY
A FRONT ELEVATION
 SCALE: $\frac{1}{16}'' = 1' - 0''$

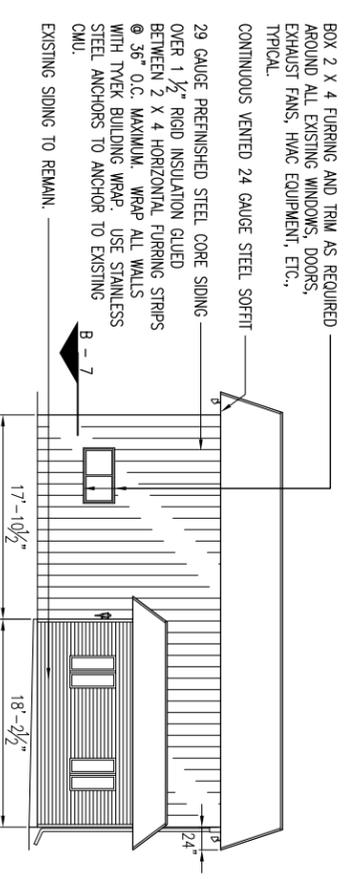


FAYETTE MAINTENANCE – HOWARD COUNTY
B RIGHT ELEVATION
 SCALE: $\frac{1}{16}'' = 1' - 0''$

FAYETTE ELEVATIONS


MISSOURI DEPARTMENT OF TRANSPORTATION
 GENERAL SERVICES
 FACILITIES MANAGEMENT

METAL SIDING INSTALLATION
 VARIOUS SITES
 DISTRICT #2


DRAWN BY: DEBRA HAZZER
 CHECKED BY: JBS
 DATE: 04/09
 SHEET
 6 OF 7

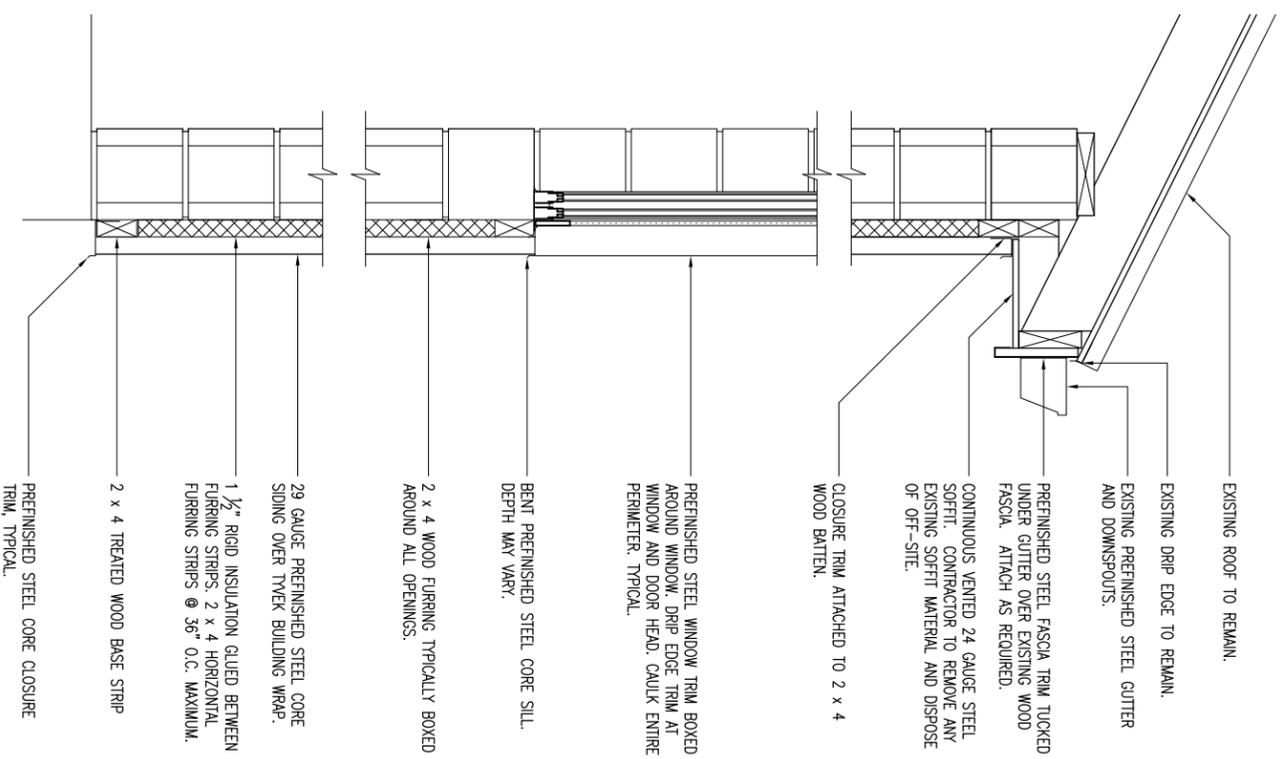


A WALL SECTION
SCALE: $\frac{3}{4}" = 1' - 0"$

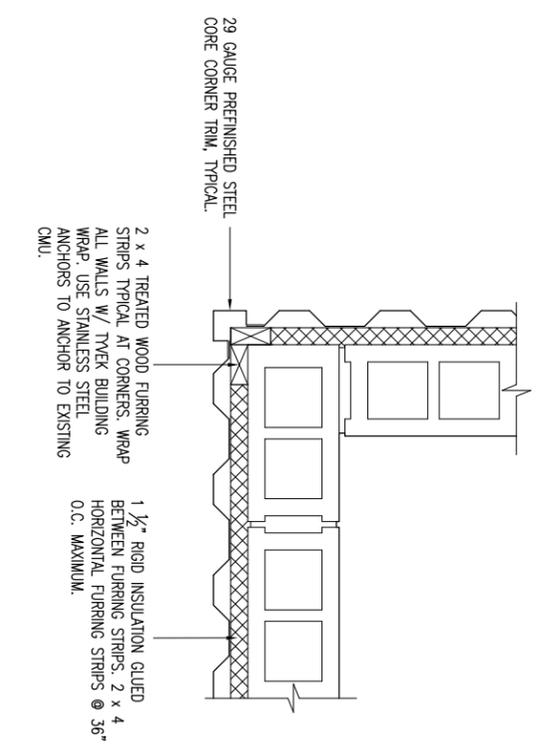


B CORNER PLAN VIEW
SCALE: $\frac{3}{4}" = 1' - 0"$

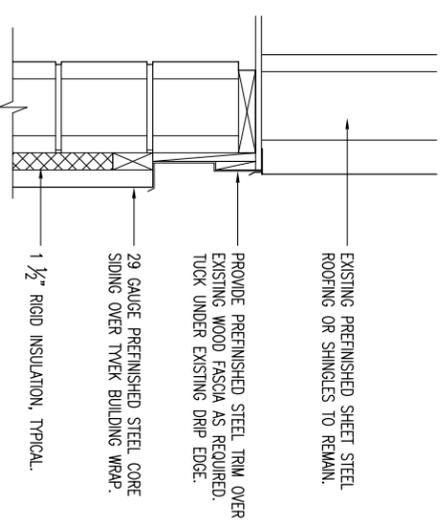

D CABLE END WALL
SCALE: $\frac{3}{4}" = 1' - 0"$

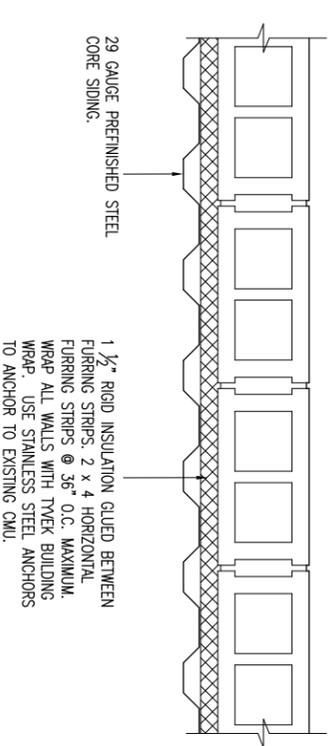

C WALL PLAN VIEW
SCALE: $\frac{3}{4}" = 1' - 0"$

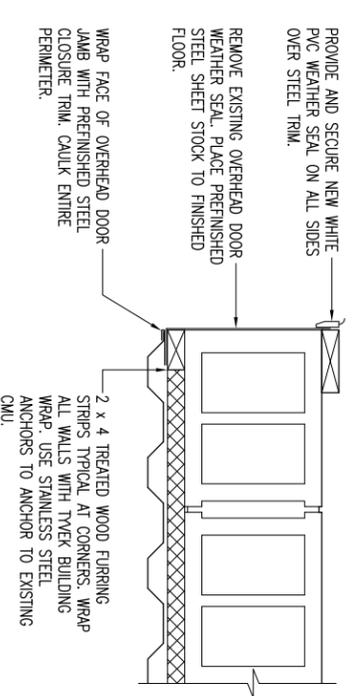

E OVERHEAD DOOR JAMB
SCALE: $\frac{3}{4}" = 1' - 0"$

DETAILS

MISSOURI DEPARTMENT OF TRANSPORTATION
GENERAL SERVICES
FACILITIES MANAGEMENT

METAL SIDING INSTALLATION
VARIOUS SITES
DISTRICT #2

DRAWN BY: DEBRA HAZLER
CHECKED BY: JBS
DATE: 04/09
SHEET
7 OF 7