

MISSOURI DEPARTMENT
OF TRANSPORTATION
CENTRAL OFFICE ROOF REPLACEMENT

INDEX OF DRAWINGS

- 1 - 2 COVER SHEET
- 2 - 2 ROOF PLAN

CODE REQUIREMENTS

BUILDING CODE - 2003 IBC

COLE COUNTY
LOCATION


CENTRAL OFFICE, 105 WEST CAPITOL AVENUE
JEFFERSON CITY, MISSOURI

DESIGN BY: LARRY CARVER
DRWN. BY: LARRY CARVER
DATE: 10-22-09

Central Office Roof Replacement
105 West Capitol Avenue
Jefferson City, Missouri

MISSOURI DEPARTMENT
OF TRANSPORTATION
DIVISION OF GENERAL SERVICES
FACILITIES MANAGEMENT

COVER SHEET

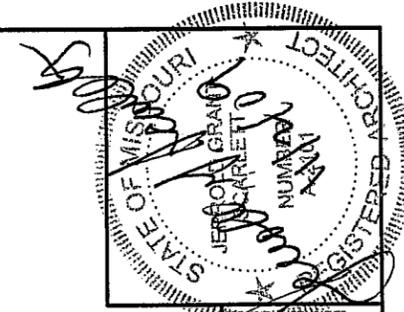

DESIGNED BY: LARRY CARVER
DATE: 10-22-09

Central Office Roof Replacement
105 West Capitol Avenue
Jefferson City, Missouri

MISSOURI DEPARTMENT
OF TRANSPORTATION
DIVISION OF GENERAL SERVICES
FACILITIES MANAGEMENT

ROOF PLAN

DEMOLITION NOTES:

CONTRACTOR TO REMOVE EXISTING SEALANT AT TERMINATION BAR, TERMINATION BAR, EPDM AND MECHANICALLY ADHERED TAPERED INSULATION AND DISCARD OFF-SITE.


CONTRACTOR TO REMOVE (4) EXISTING ROOF TOP UNIT POSTS AND PATCH EXISTING CONCRETE DECK AS REQUIRED BEFORE PLACEMENT OF NEW TAPERED INSULATION.

RETURN LOOSELY PLACED ROOF TOP WALKING MATS TO OWNER.


CONTRACTOR NOTES:

CONTRACTOR TO INSTALL 3" TAPERED INSULATION (MAXIMUM) AND FULLY ADHERED 60 MIL EPDM ROOFING MEMBRANE THAT IS TO DRAIN TO TWO (2) EXISTING ROOF DRAINS. APPROXIMATE AREA: 4,273 SQUARE FEET.


CONTRACTOR TO PROVIDE AND INSTALL ALUMINUM TERMINATION BAR (MATCH EXISTING) AND SEALANT AT PARAPETS. SEE DETAIL B-2.

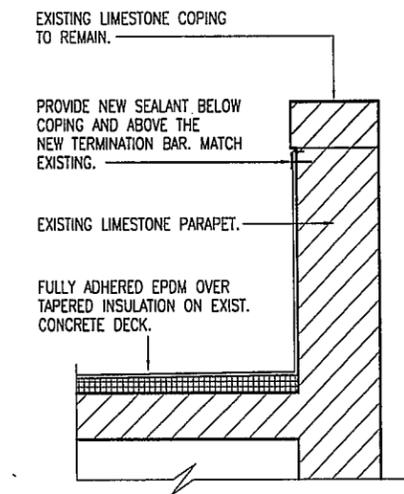

(TYPICAL) TERMINATION BAR @
B
2
EXISTING PARAPET WALL
SCALE: 3/8" = 1'-0"

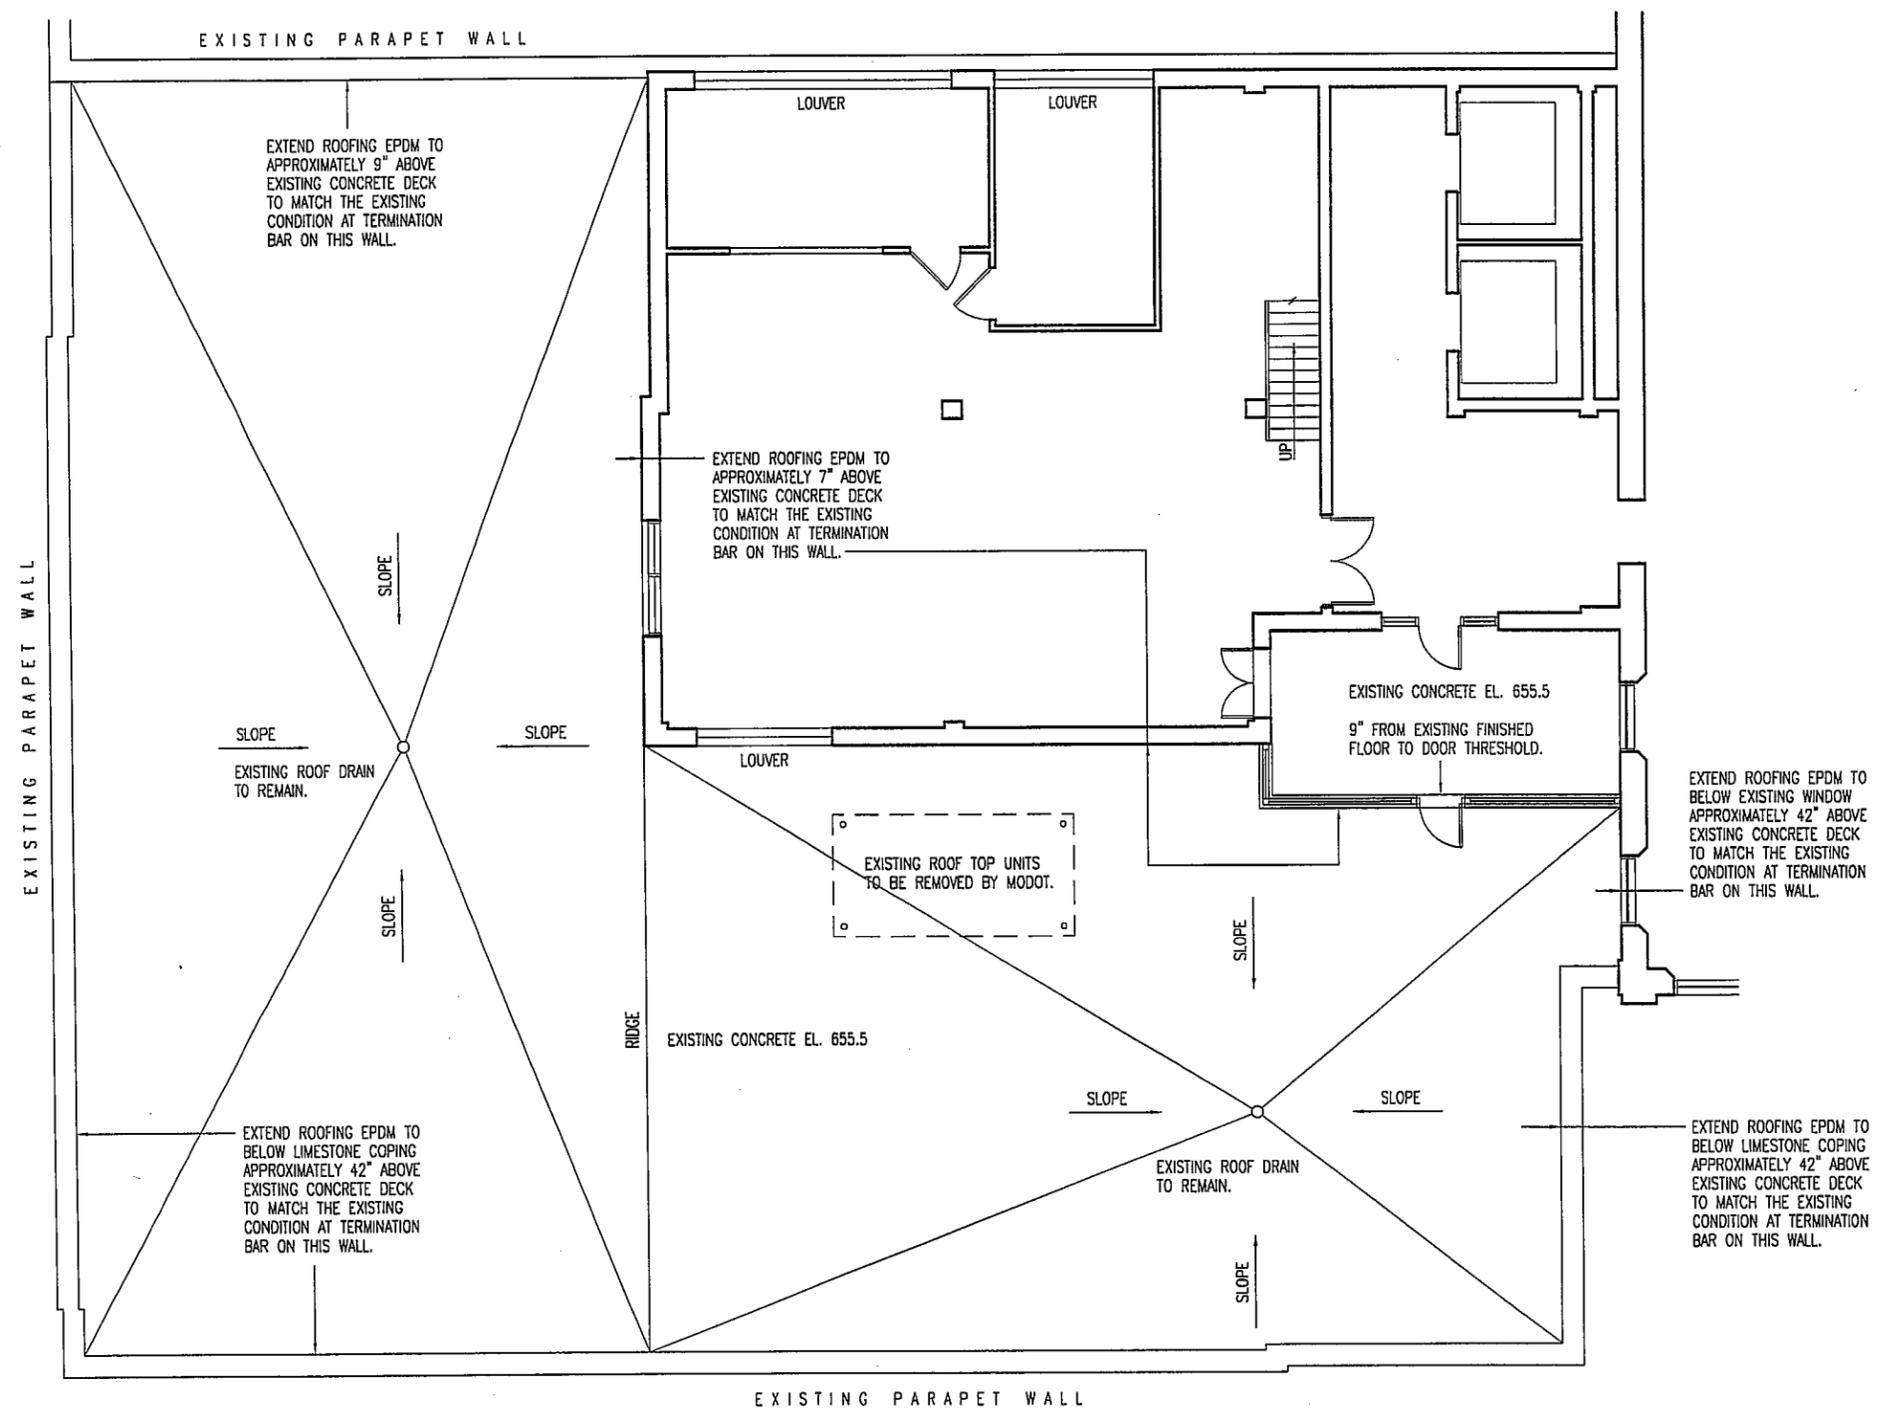

A
2
ROOF PLAN
SCALE: 3/32" = 1'-0"

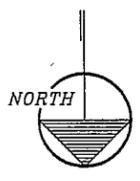

B
2