

INDEX OF DRAWINGS

- 1-5 COVER SHEET
- 2-5 FOURTH FLOOR PLAN
- 3-5 STAIR PLANS
- 4-5 STAIR SECTIONS
- 5-5 DETAILS

MISSOURI DEPARTMENT OF TRANSPORTATION

NEW EMERGENCY STAIRWELL

CODE REQUIREMENTS

BUILDING CODE - 2003 IBC

COLE COUNTY
LOCATION

CENTRAL OFFICE
105 WEST CAPITOL
JEFFERSON CITY, MISSOURI


DESIGN BY: LARRY CARVER
DRAWN BY: LARRY CARVER
DATE: 3-5-10

NEW EMERGENCY STAIRWELL
CENTRAL OFFICE
105 W. CAPITOL
JEFFERSON CITY, MISSOURI

MISSOURI DEPARTMENT
OF TRANSPORTATION
DIVISION OF GENERAL SERVICES
FACILITIES MANAGEMENT

COVER SHEET

Sheet 1 of 5

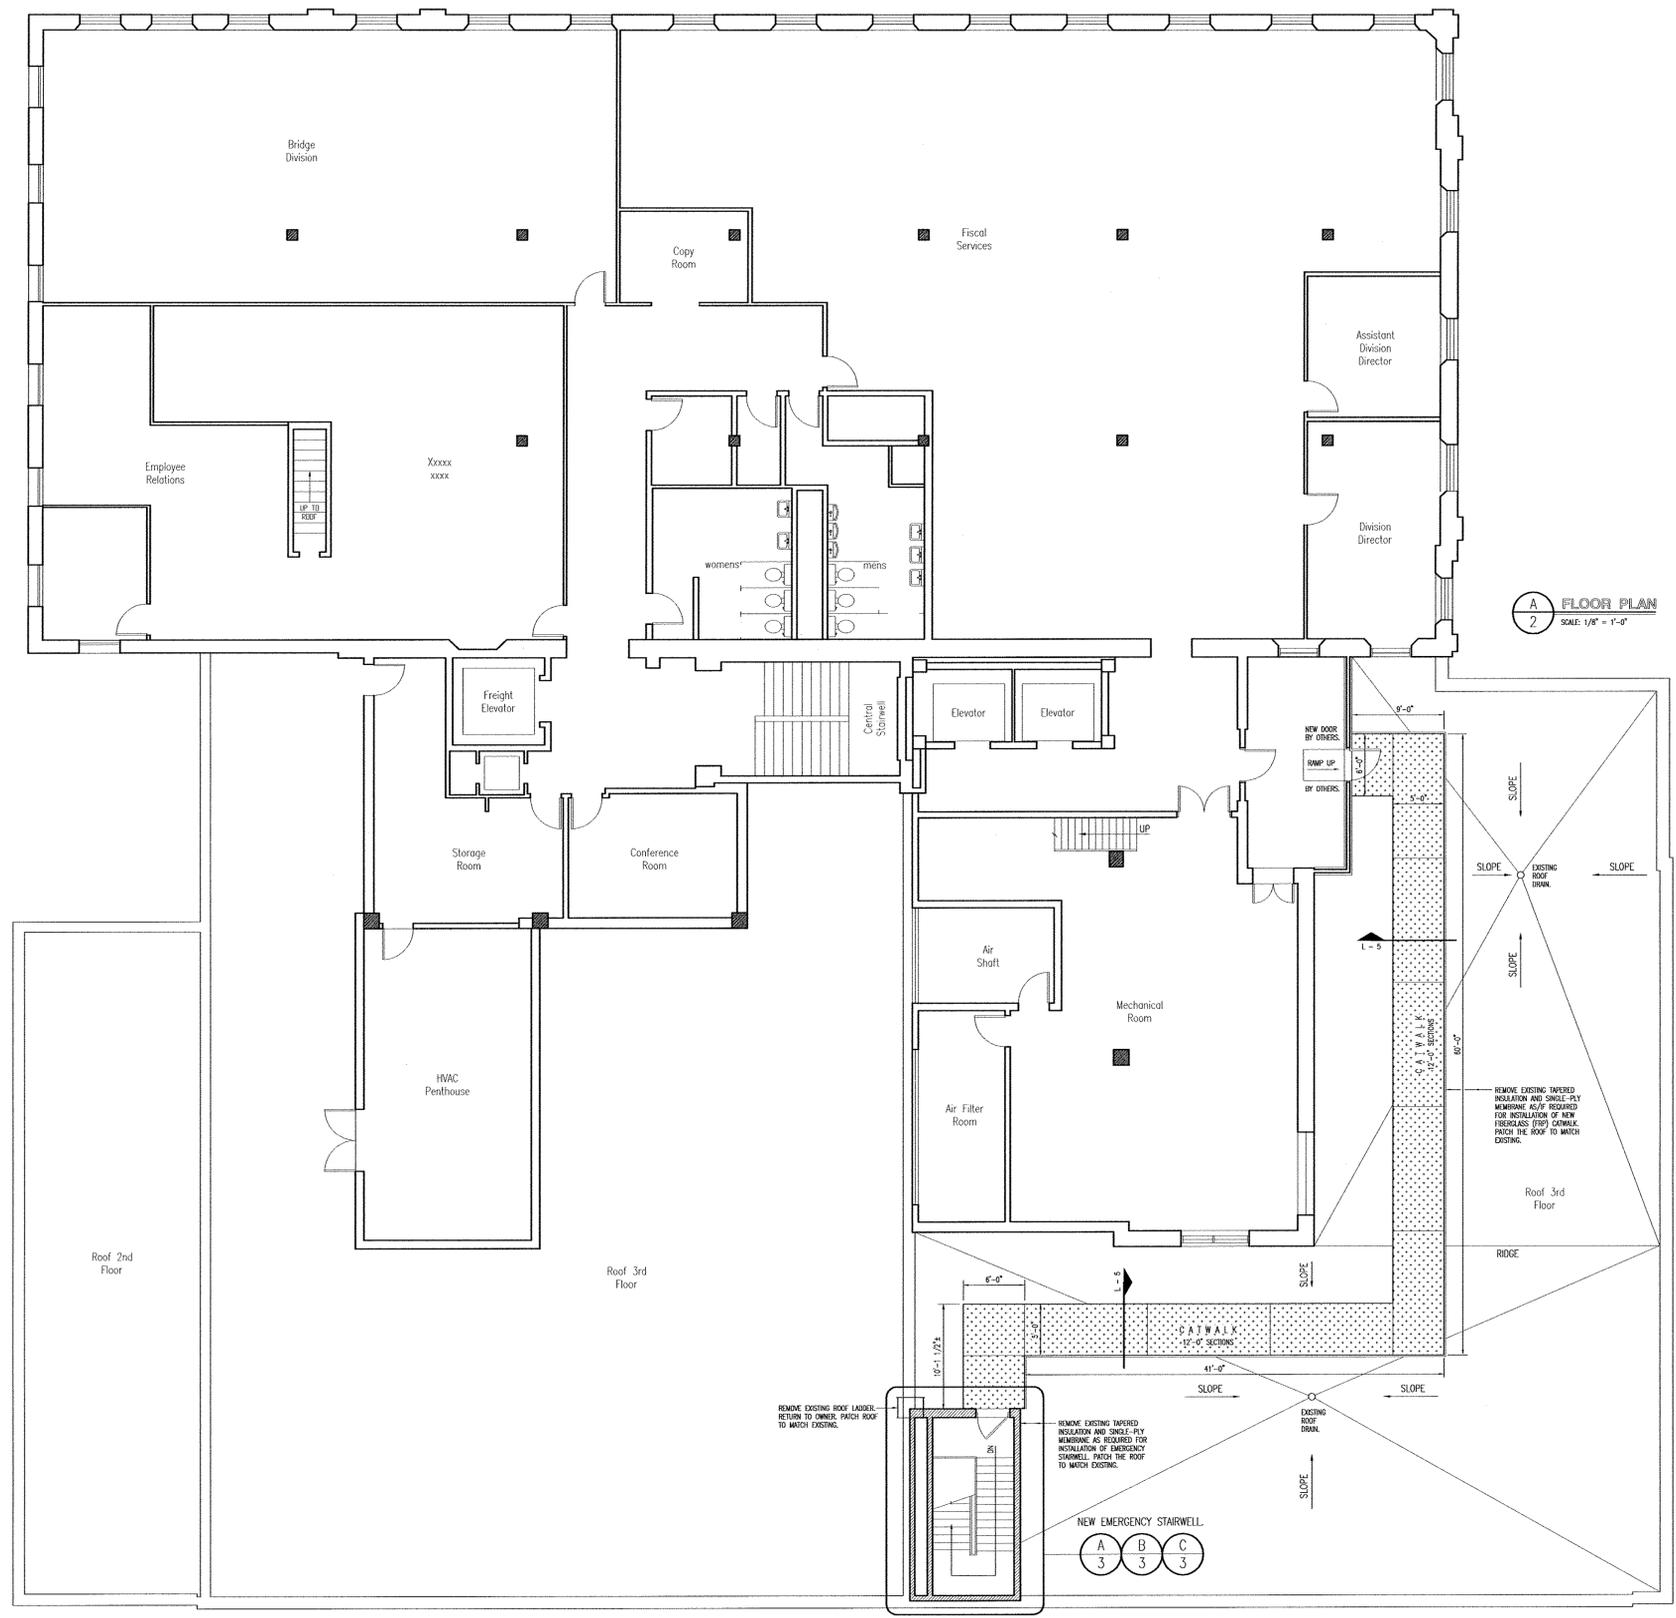

A
2 FLOOR PLAN
SCALE: 1/8" = 1'-0"


DESIGN BY: LARRY CARVER
 DRAWN BY: LARRY CARVER
 DATE: 3-5-10

NEW EMERGENCY STAIRWELL
 CENTRAL OFFICE
 105 W. CAPITOL
 JEFFERSON CITY, MISSOURI


MISSOURI DEPARTMENT
 OF TRANSPORTATION
 DIVISION OF GENERAL SERVICES
 FACILITIES MANAGEMENT

FOURTH FLOOR



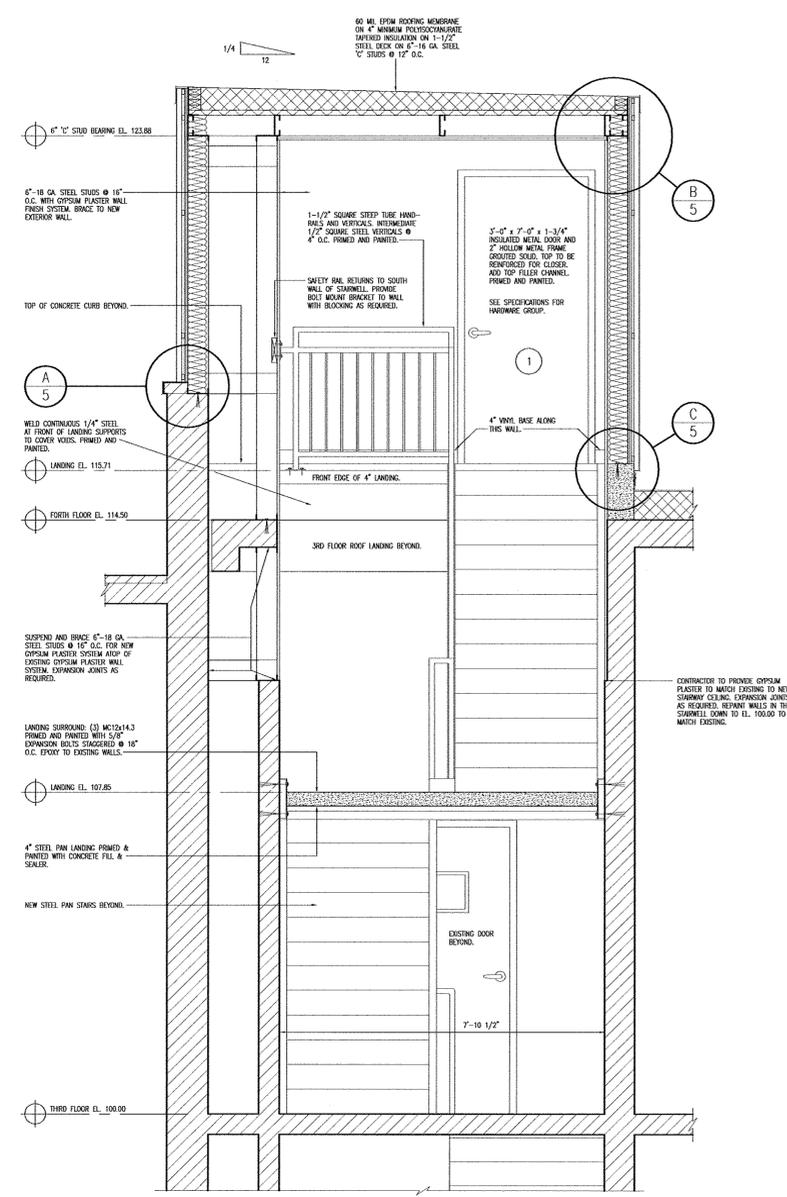

A STAIR SECTION
 SCALE: 1/2" = 1'-0"

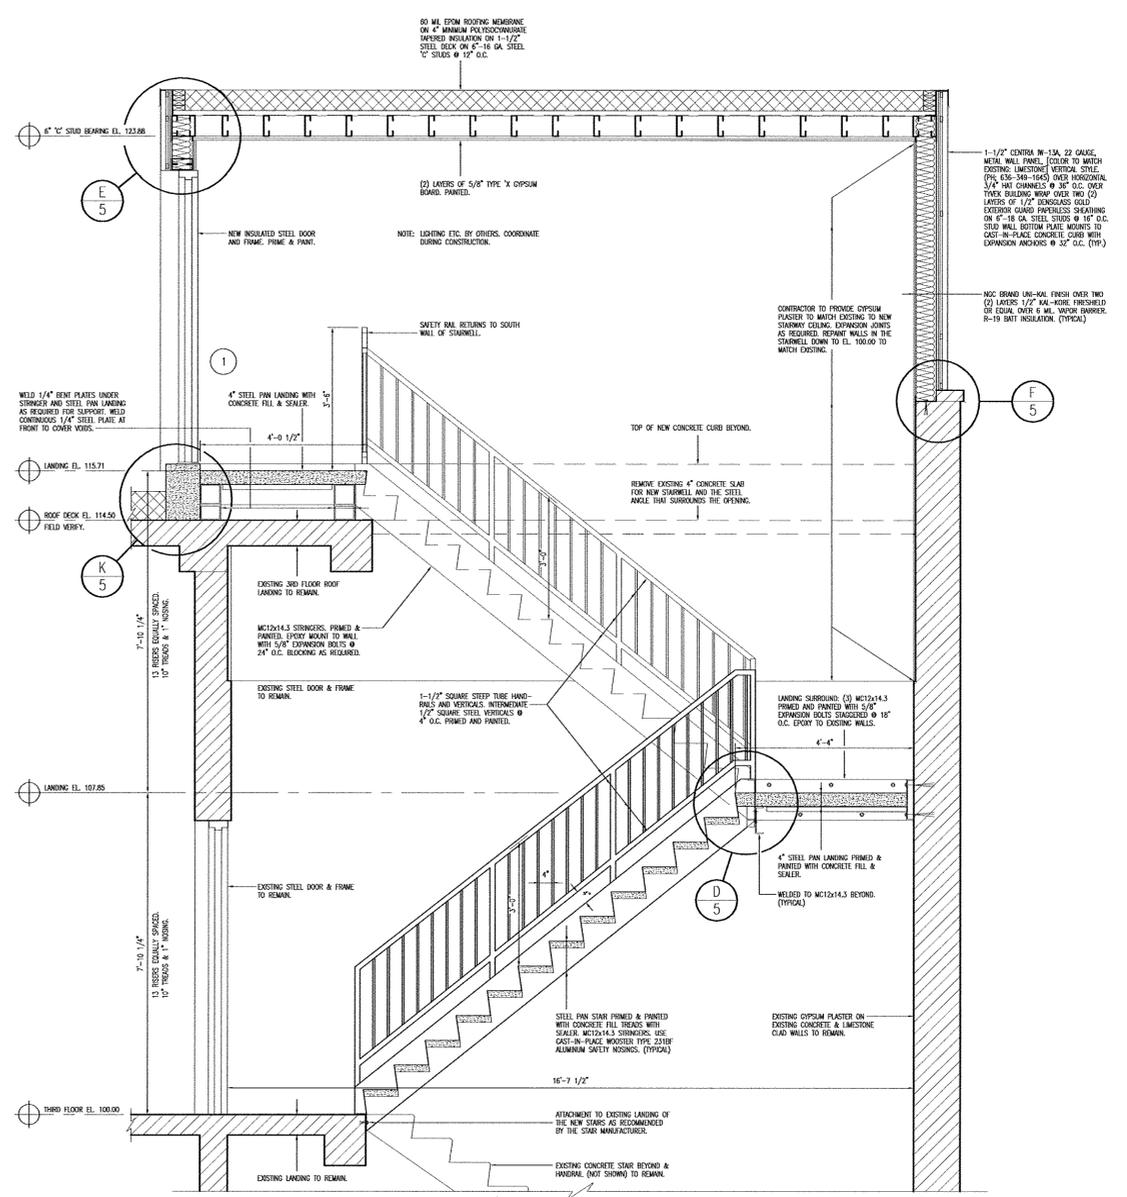

B STAIR SECTION
 SCALE: 1/2" = 1'-0"




DESIGN BY: LARRY CARVER
 DRAWN BY: LARRY CARVER
 DATE: 3-5-10


NEW EMERGENCY STAIRWELL
 CENTRAL OFFICE
 105 W. CAPITOL
 JEFFERSON CITY, MISSOURI

MISSOURI DEPARTMENT
 OF TRANSPORTATION
 DIVISION OF GENERAL SERVICES
 FACILITIES MANAGEMENT


DETAILS

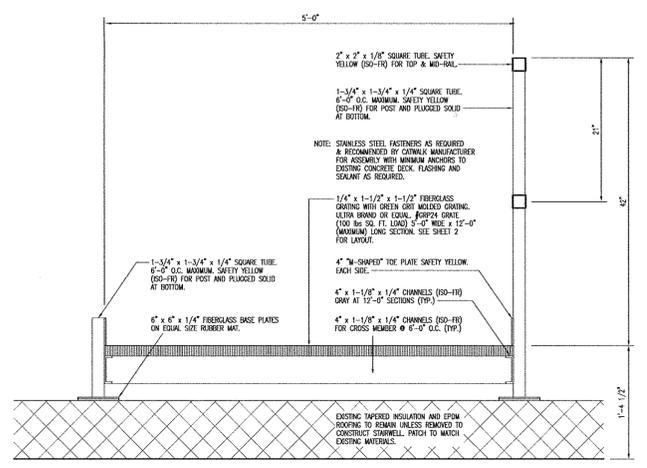


FIBERGLASS
L
 CATWALK SECTION
 SCALE: 1" = 1'-0"

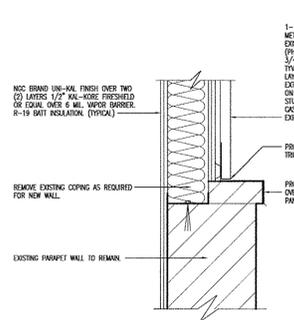


F
 FLOOR PLAN
 SCALE: 1" = 1'-0"

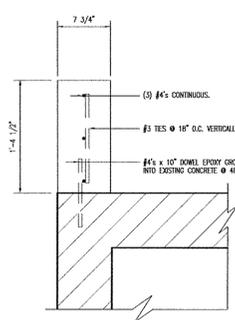


G
 CONCRETE CURB
 SCALE: 1" = 1'-0"

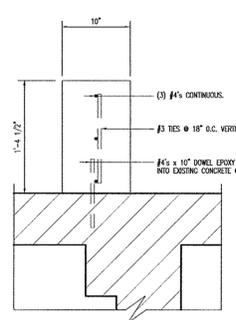


H
 CONCRETE CURB
 SCALE: 1" = 1'-0"

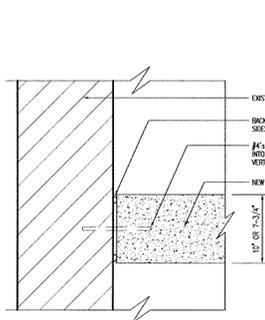


J
 CONCRETE CURB
 SCALE: 1" = 1'-0"

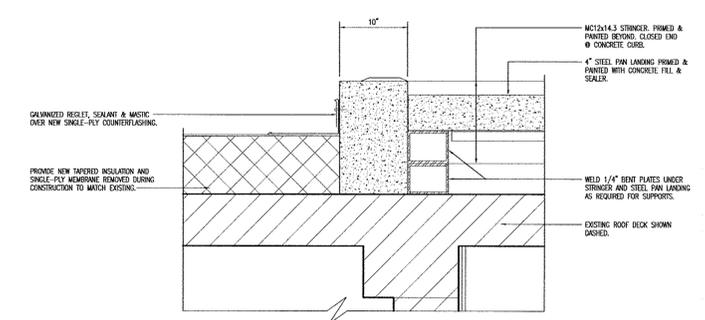


K
 CONCRETE CURB
 SCALE: 1" = 1'-0"

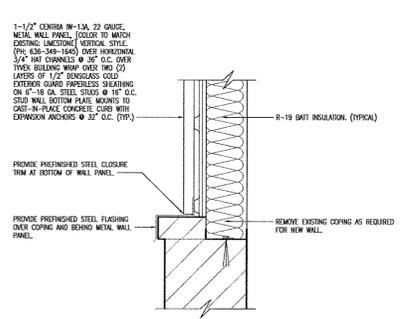


A
 FLOOR PLAN
 SCALE: 1" = 1'-0"

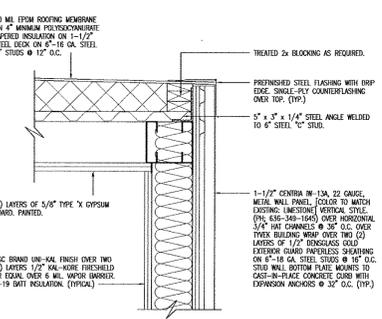


B
 FLOOR PLAN
 SCALE: 1" = 1'-0"

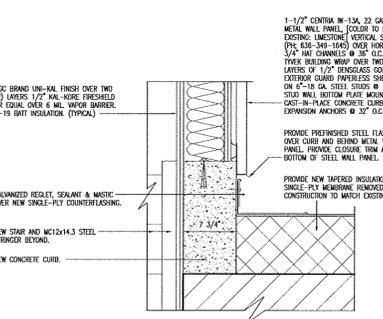

C
 FLOOR PLAN
 SCALE: 1" = 1'-0"

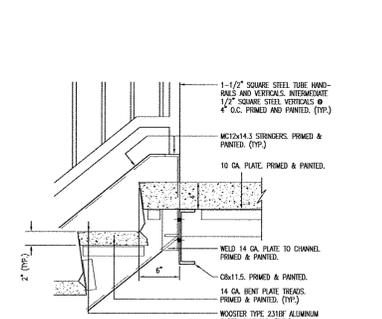

D
 STEEL PAN DETAIL
 SCALE: 1" = 1'-0"

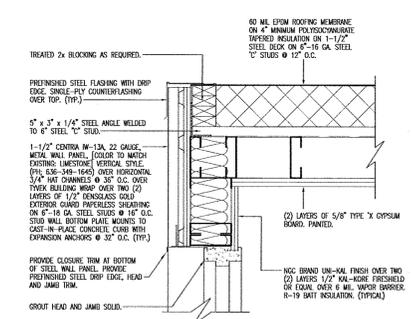

E
 DOOR HEAD DETAIL
 SCALE: 1" = 1'-0"

