

INDEX OF DRAWINGS

- 1 -4 COVER SHEET
- 2 -4 SOUTH & EAST ELEVATIONS
- 3 -4 NORTH & WEST ELEVATIONS
- 4 -4 DETAILS

MISSOURI DEPARTMENT  
OF TRANSPORTATION

MT. VERNON MAINTENANCE BUILDING REROOF

CODE REQUIREMENTS

BUILDING CODE - CURRENT IBC

LAWRENCE COUNTY

DISTRICT #7  
1001 SOUTH SPRING PARK BOULEVARD  
MT. VERNON, MISSOURI 65712




COVER SHEET

MISSOURI DEPARTMENT  
OF TRANSPORTATION  
DIVISION OF GENERAL SERVICES  
FACILITIES MANAGEMENT


MT. VERNON MAINTENANCE BUILDING  
REROOF  
DISTRICT #7, MT. VERNON, MISSOURI

DRAWN BY: LARRY CARVER  
DATE: 8-6-10  
Sheet  
1 OF 4

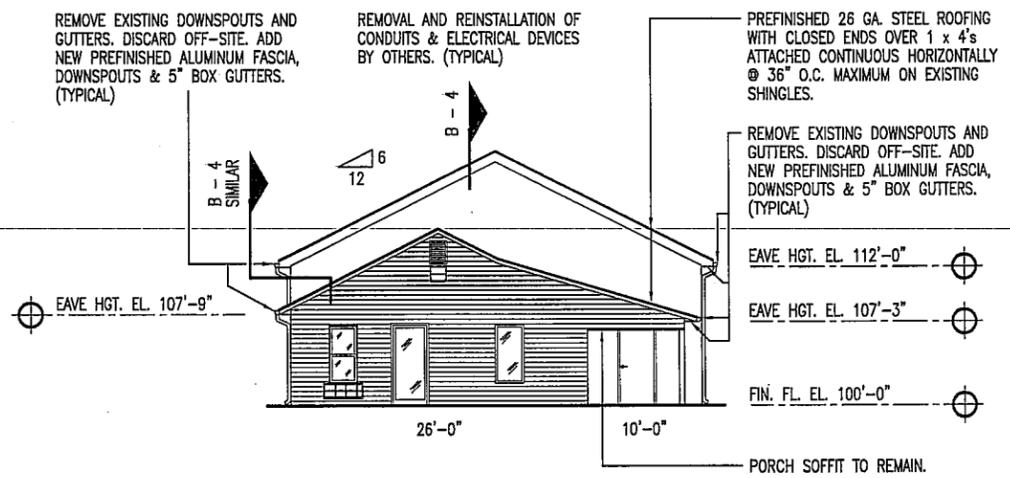


**B**  
2 EAST ELEVATION  
SCALE: 1/16" = 1'-0"

**CONTRACTOR NOTE:**  
REMOVE ALL EXISTING SOFFIT AND DISCARD OFF-SITE. PROTECT THE EXISTING INSULATION. (TYPICAL) PROVIDE BLOCKING FOR THE NEW SOFFIT AS REQUIRED.

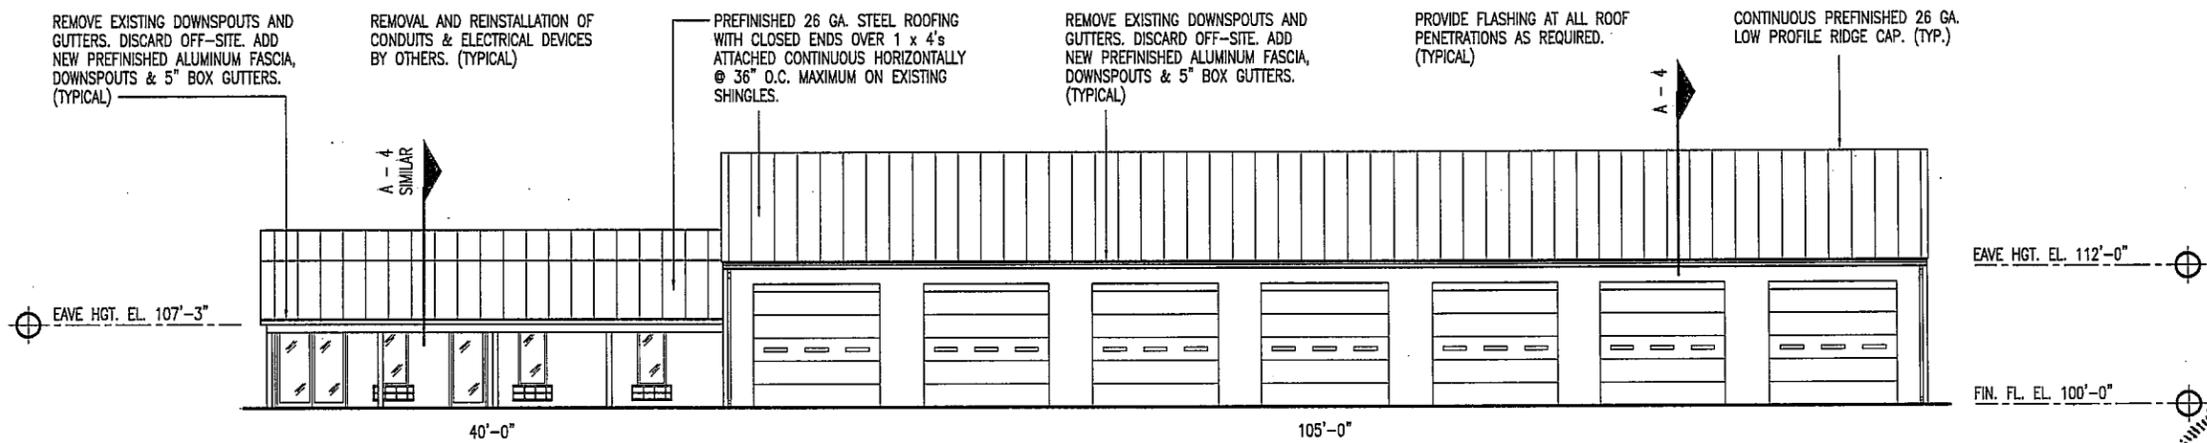

**A**  
2 SOUTH ELEVATION  
SCALE: 1/16" = 1'-0"

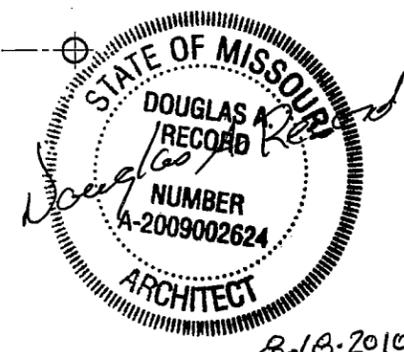


# SOUTH & EAST ELEVATIONS

MISSOURI DEPARTMENT  
OF TRANSPORTATION  
DIVISION OF GENERAL SERVICES  
FACILITIES MANAGEMENT

MT. VERNON MAINTENANCE BUILDING  
REROOF  
DISTRICT #7, MT. VERNON, MISSOURI


DRAWN BY: LARRY CARVER  
DATE: 8-5-10  
Sheet  
2 OF 4

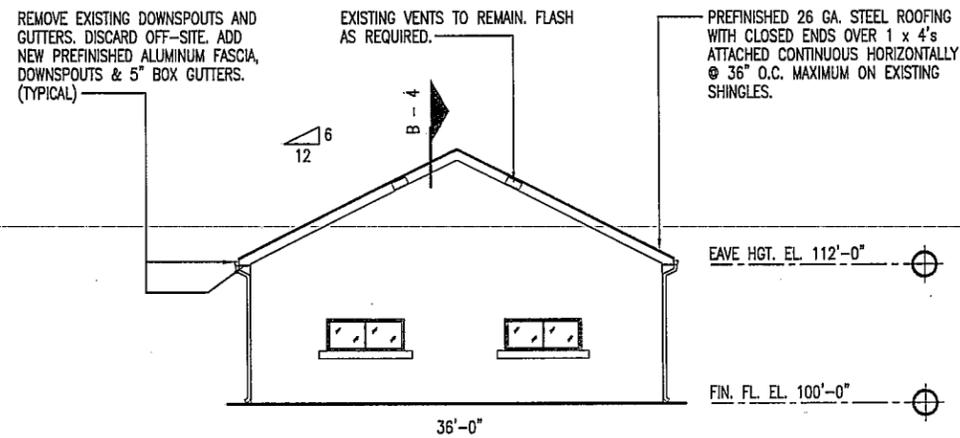

**B**  
3 WEST ELEVATION  
SCALE: 1/16" = 1'-0"

**CONTRACTOR NOTE:**

REMOVE ALL EXISTING SOFFIT AND DISCARD OFF-SITE. PROTECT THE EXISTING INSULATION. (TYPICAL) PROVIDE BLOCKING FOR THE NEW SOFFIT AS REQUIRED.

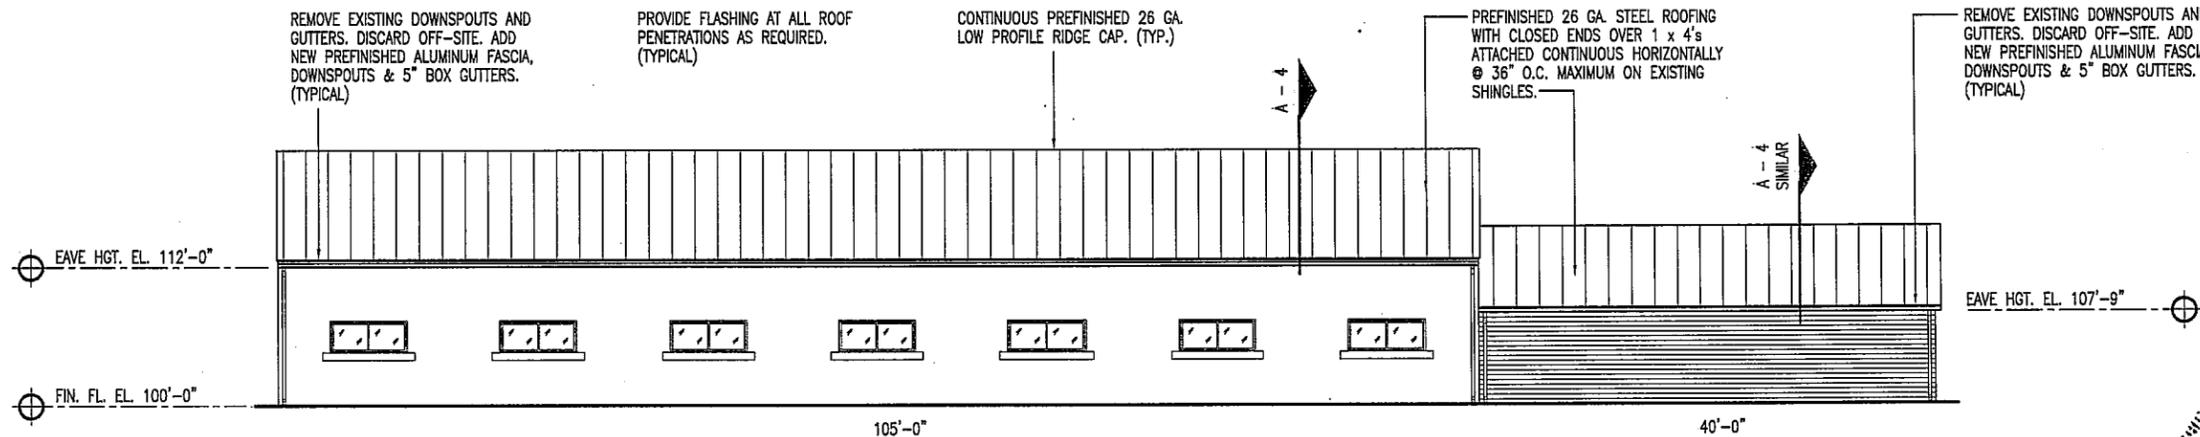

**A**  
3 NORTH ELEVATION  
SCALE: 1/16" = 1'-0"




8-18-2010

**NORTH & WEST ELEVATIONS**


MISSOURI DEPARTMENT  
OF TRANSPORTATION  
DIVISION OF GENERAL SERVICES  
FACILITIES MANAGEMENT

MT. VERNON MAINTENANCE BUILDING  
REROOF  
DISTRICT #7, MT. VERNON, MISSOURI


DRAWN BY: LARRY CARVER  
DATE: 8-6-10  
Sheet  
3 of 4

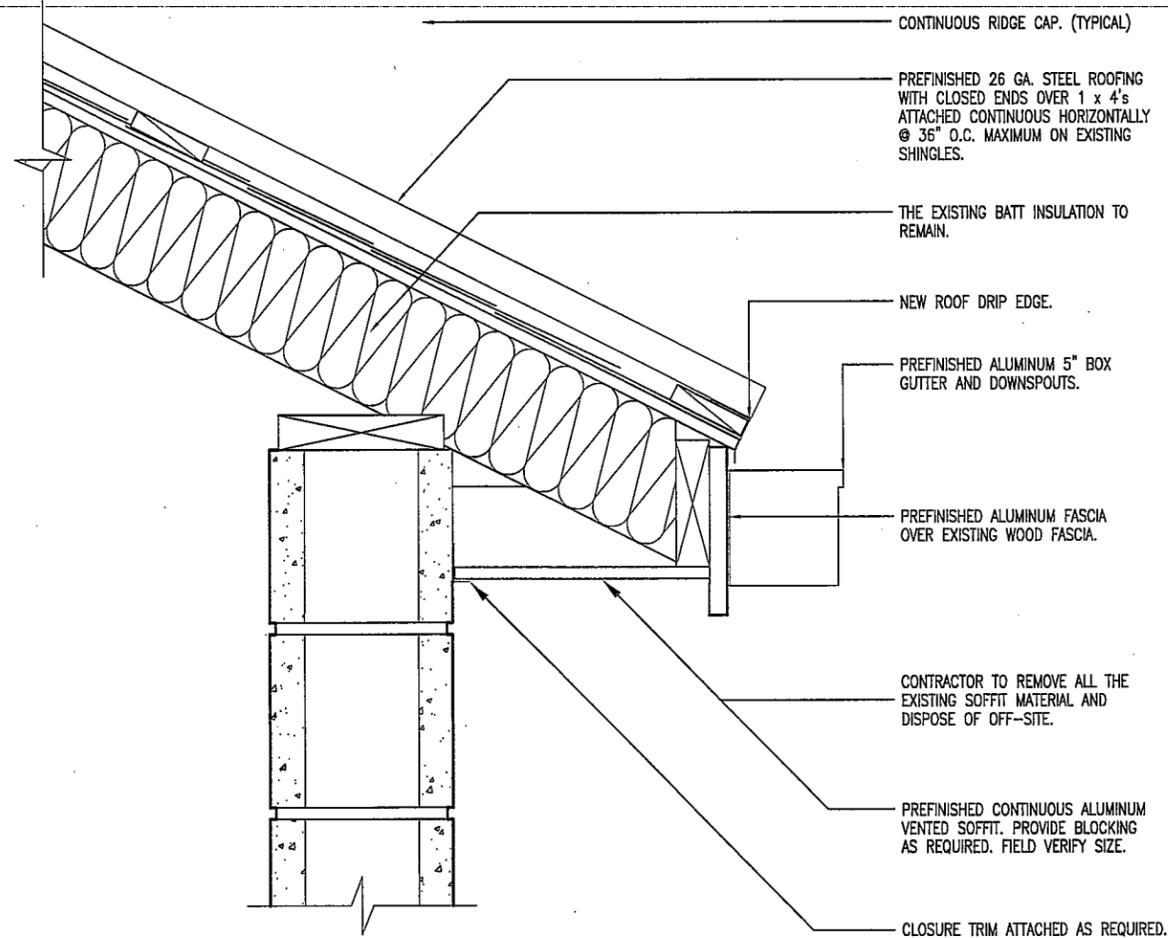

**A** WALL SECTION  
4 SCALE: 1-1/2" = 1'-0"

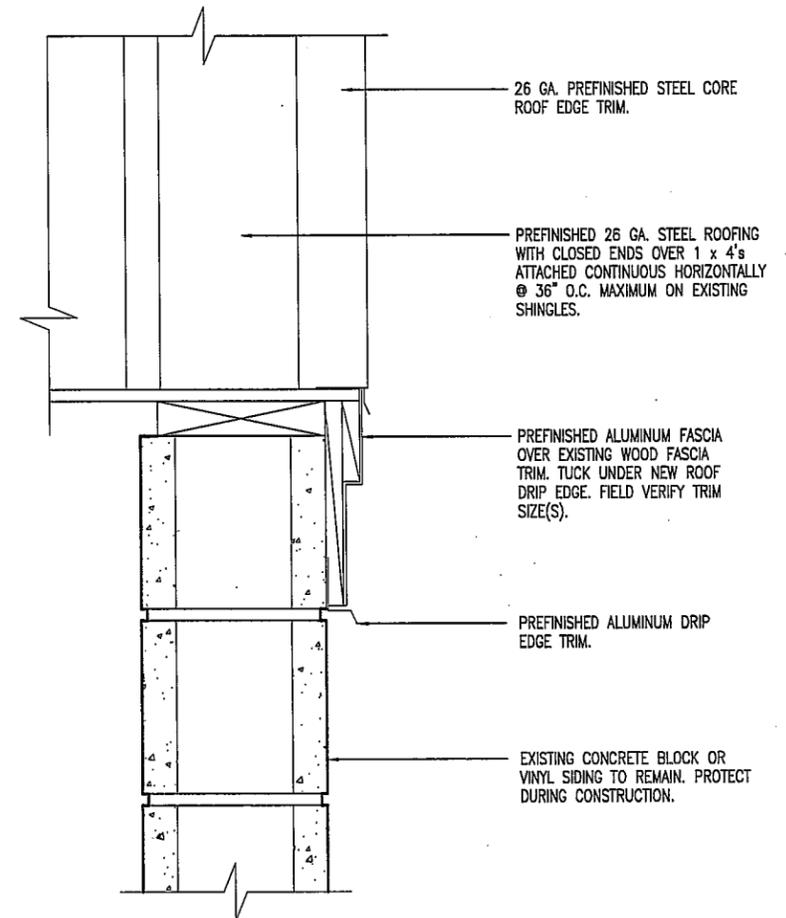

**B** GABLE END WALL  
4 SCALE: 1-1/2" = 1'-0"

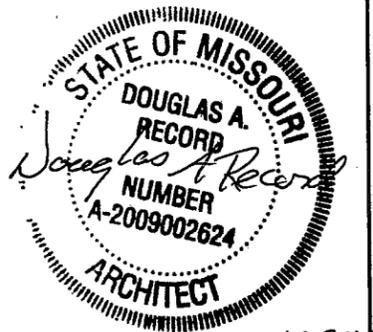

DETAILS

MISSOURI DEPARTMENT  
OF TRANSPORTATION  
DIVISION OF GENERAL SERVICES  
FACILITIES MANAGEMENT

MT. VERNON MAINTENANCE BUILDING  
REROOF  
DISTRICT #7, MT. VERNON, MISSOURI

DRAWN BY: LARRY CARVER  
DATE: 8-5-10  
Sheet  
4 OF 4