

INDEX OF DRAWINGS

- 1 -4 COVER SHEET
- 2 -4 NORTH & SOUTH ELEVATIONS
- 3 -4 EAST & WEST ELEVATIONS
- 4 -4 DETAILS

MISSOURI DEPARTMENT
OF TRANSPORTATION

GREENFIELD MAINTENANCE BUILDING REROOF

CODE REQUIREMENTS

BUILDING CODE - CURRENT IBC

DADE COUNTY


DISTRICT #7
70 NORTH STATE HIGHWAY 39
GREENFIELD, MISSOURI 65661

COVER SHEET


MISSOURI DEPARTMENT
OF TRANSPORTATION
DIVISION OF GENERAL SERVICES
FACILITIES MANAGEMENT

GREENFIELD MAINTENANCE BUILDING
REROOF
DISTRICT #7, GREENFIELD, MISSOURI


DRAWN BY: LARRY CARVER
DATE: 8-27-10
Sheet
1 of 4

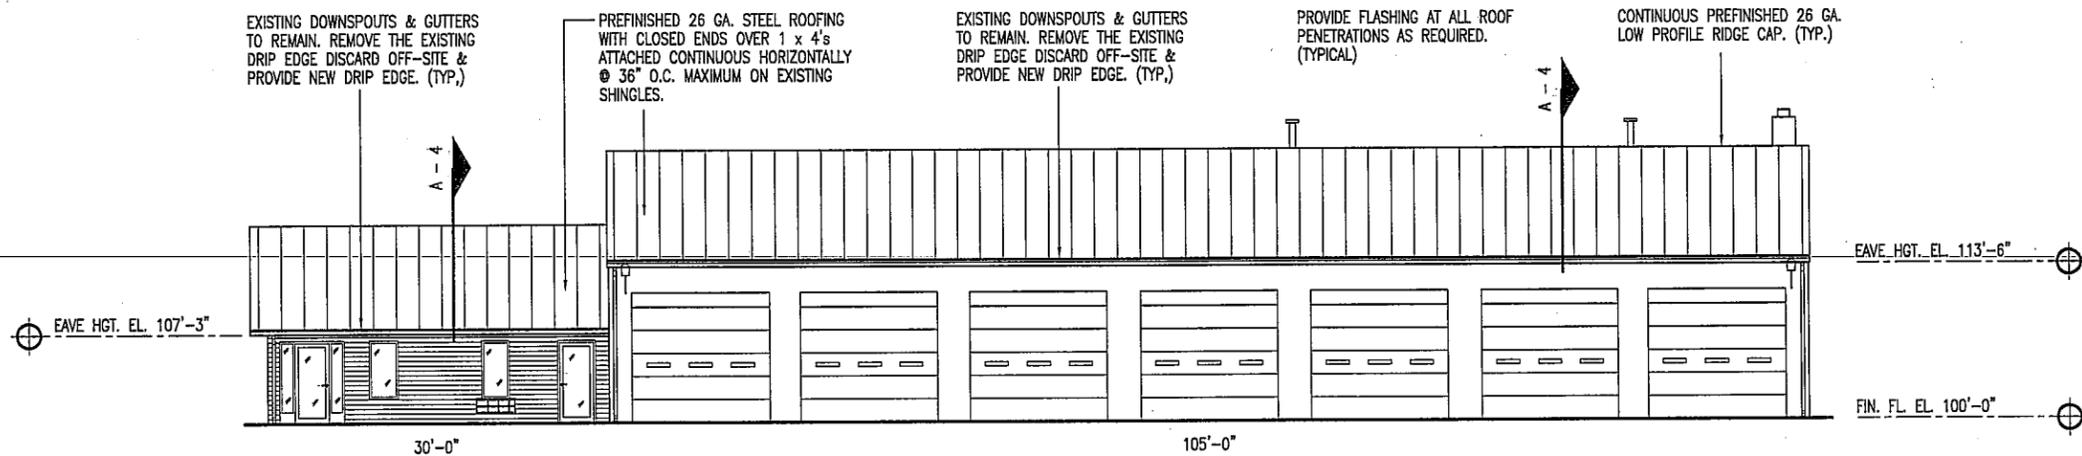

B SOUTH ELEVATION
 2 SCALE: 1/16" = 1'-0"

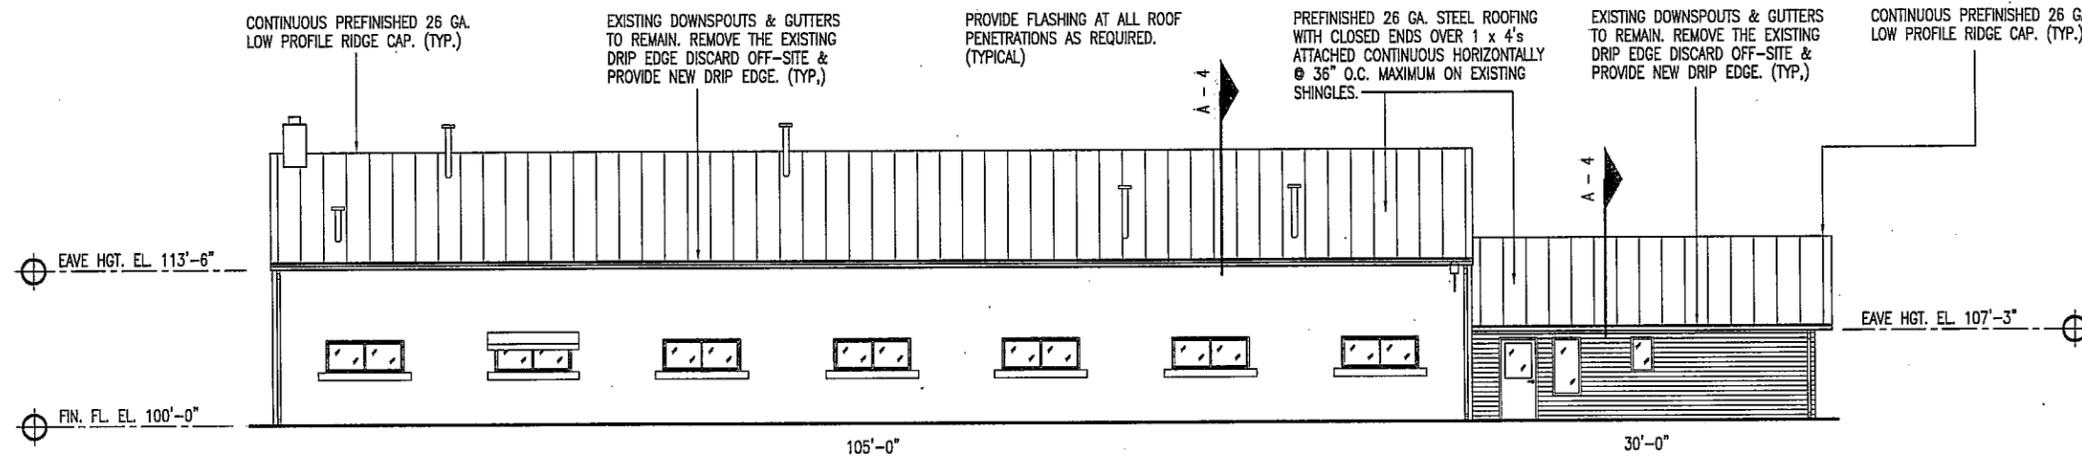

A NORTH ELEVATION
 2 SCALE: 1/16" = 1'-0"

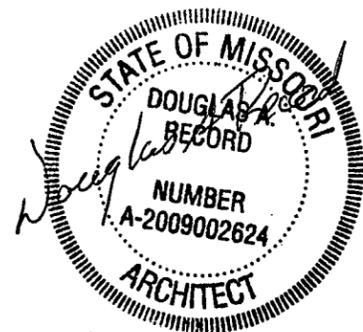


9.10.2010

NORTH & SOUTH ELEVATIONS


MISSOURI DEPARTMENT
 OF TRANSPORTATION
 DIVISION OF GENERAL SERVICES
 FACILITIES MANAGEMENT

GREENFIELD MAINTENANCE BUILDING
 REROOF
 DISTRICT #7, GREENFIELD, MISSOURI


DRAWN BY: LARRY CARVER
 DATE: 8-27-10
 Sheet
 2 OF 4

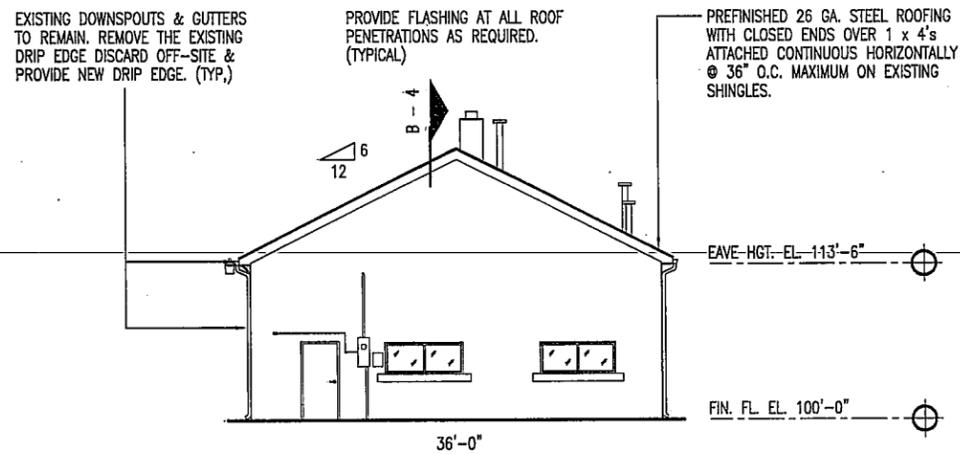

B WEST ELEVATION
 3 SCALE: 1/16" = 1'-0"

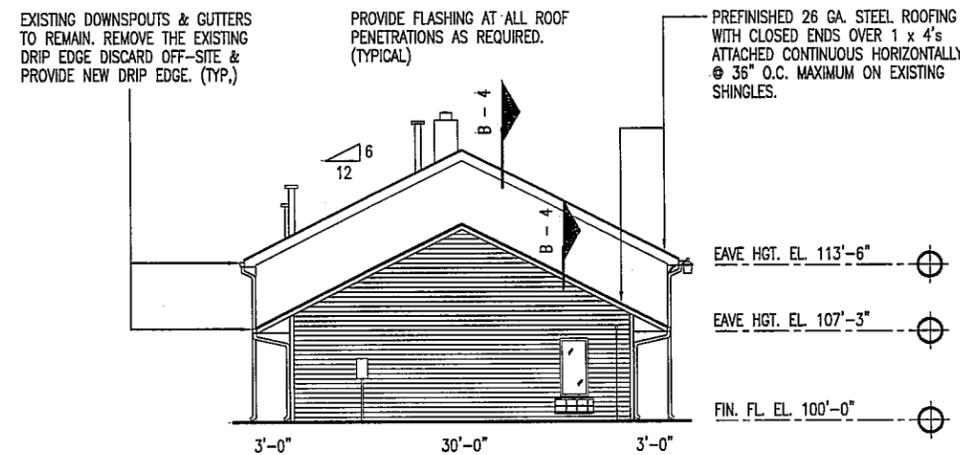

A EAST ELEVATION
 3 SCALE: 1/16" = 1'-0"

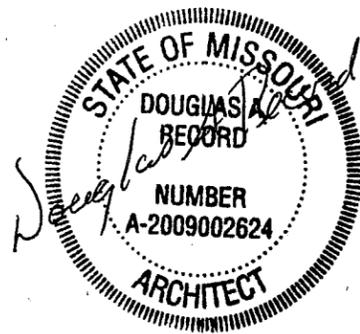


9.10.2010

EAST & WEST ELEVATIONS

MISSOURI DEPARTMENT
 OF TRANSPORTATION
 DIVISION OF GENERAL SERVICES
 FACILITIES MANAGEMENT

GREENFIELD MAINTENANCE BUILDING
 REROOF
 DISTRICT #7, GREENFIELD, MISSOURI

DRAWN BY: LARRY CARVER
 DATE: 8-27-10
 Sheet
 3 of 4

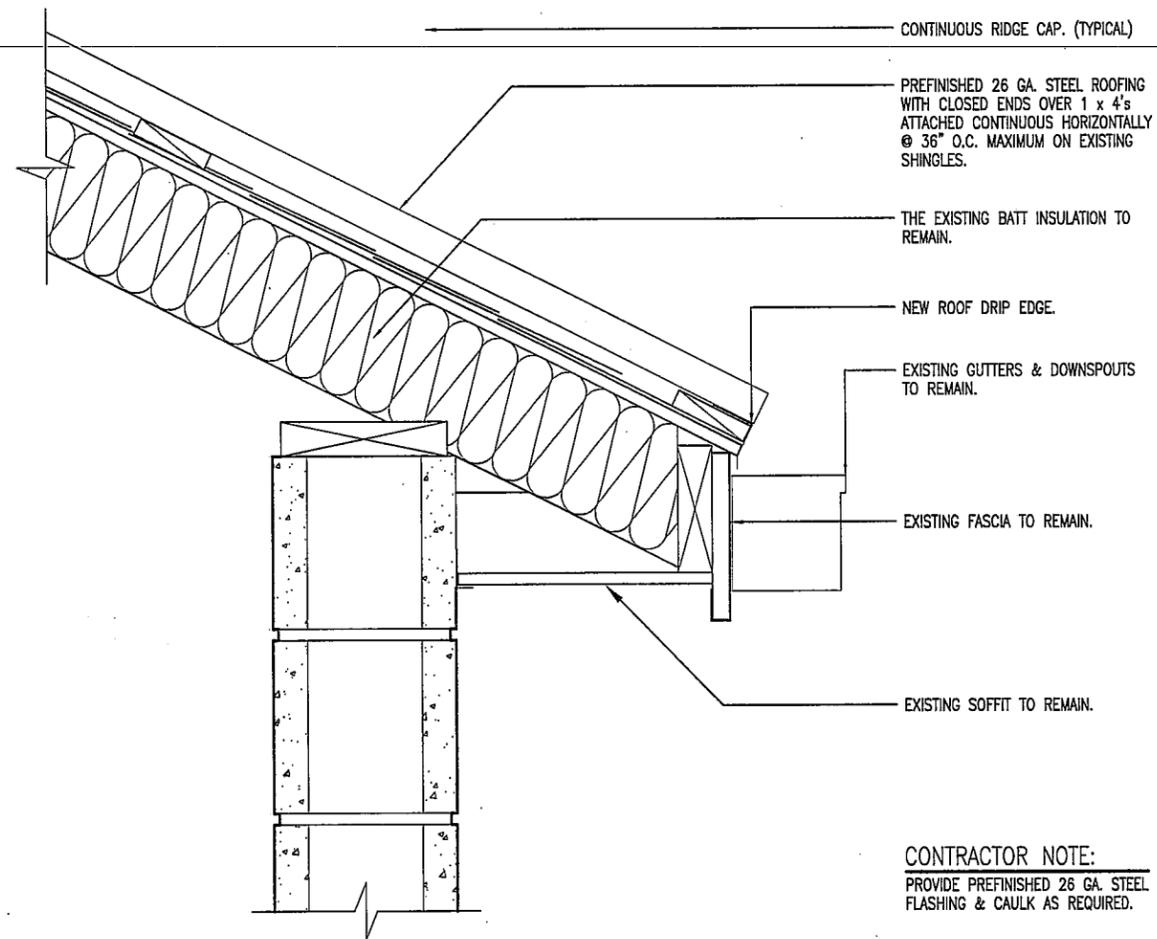

CONTINUOUS RIDGE CAP. (TYPICAL)

PREFINISHED 26 GA. STEEL ROOFING WITH CLOSED ENDS OVER 1 x 4's ATTACHED CONTINUOUS HORIZONTALLY @ 36" O.C. MAXIMUM ON EXISTING SHINGLES.

THE EXISTING BATT INSULATION TO REMAIN.


NEW ROOF DRIP EDGE.

EXISTING GUTTERS & DOWNSPOUTS TO REMAIN.

EXISTING FASCIA TO REMAIN.

EXISTING SOFFIT TO REMAIN.

CONTRACTOR NOTE:
PROVIDE PREFINISHED 26 GA. STEEL FLASHING & CAULK AS REQUIRED.

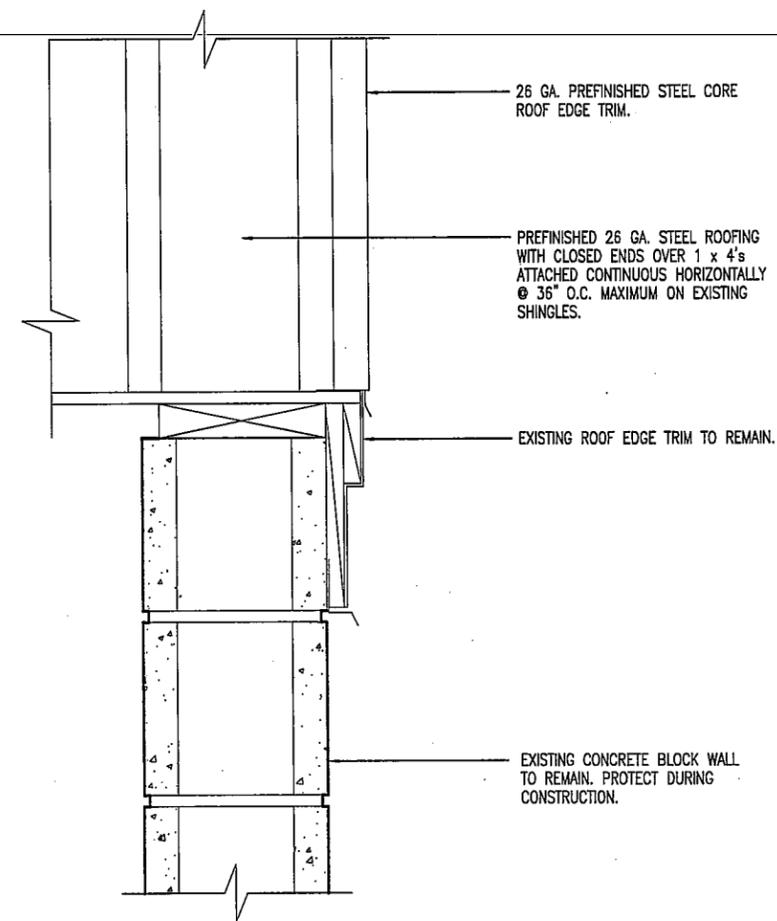

26 GA. PREFINISHED STEEL CORE ROOF EDGE TRIM.


PREFINISHED 26 GA. STEEL ROOFING WITH CLOSED ENDS OVER 1 x 4's ATTACHED CONTINUOUS HORIZONTALLY @ 36" O.C. MAXIMUM ON EXISTING SHINGLES.

EXISTING ROOF EDGE TRIM TO REMAIN.

EXISTING CONCRETE BLOCK WALL TO REMAIN. PROTECT DURING CONSTRUCTION.

A WALL SECTION
4 SCALE: 1-1/2" = 1'-0"

B GABLE END WALL
4 SCALE: 1-1/2" = 1'-0"

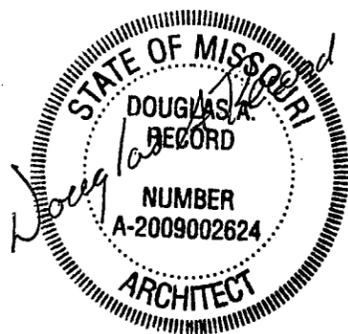

9.10.2010

DETAILS

MISSOURI DEPARTMENT
OF TRANSPORTATION
DIVISION OF GENERAL SERVICES
FACILITIES MANAGEMENT

GREENFIELD MAINTENANCE BUILDING
REROOF
DISTRICT #7, GREENFIELD, MISSOURI

DRAWN BY: LARRY CARVER
DATE: 8-27-10
Sheet
4 of 4