

INDEX OF DRAWINGS

- 1 -4 COVER SHEET
- 2 -4 ELEVATIONS
- 3 -4 SECTIONS
- 4 -4 DETAILS

MISSOURI DEPARTMENT
OF TRANSPORTATION


E-85 CANOPY

CODE REQUIREMENTS

BUILDING CODE -- CURRENT IBC

COLE COUNTY

CENTRAL OFFICE
830 MODOT DRIVE
JEFFERSON CITY, MISSOURI

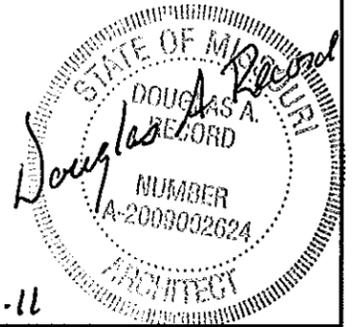


COVER SHEET

MISSOURI DEPARTMENT
OF TRANSPORTATION
DIVISION OF GENERAL SERVICES
FACILITIES MANAGEMENT

E-85 CANOPY
CENTRAL OFFICE, 830 MODOT DRIVE
JEFFERSON CITY, MISSOURI

DRAWN BY: LARRY CARVER
DATE: 4-1-11
Sheet
1 of 4

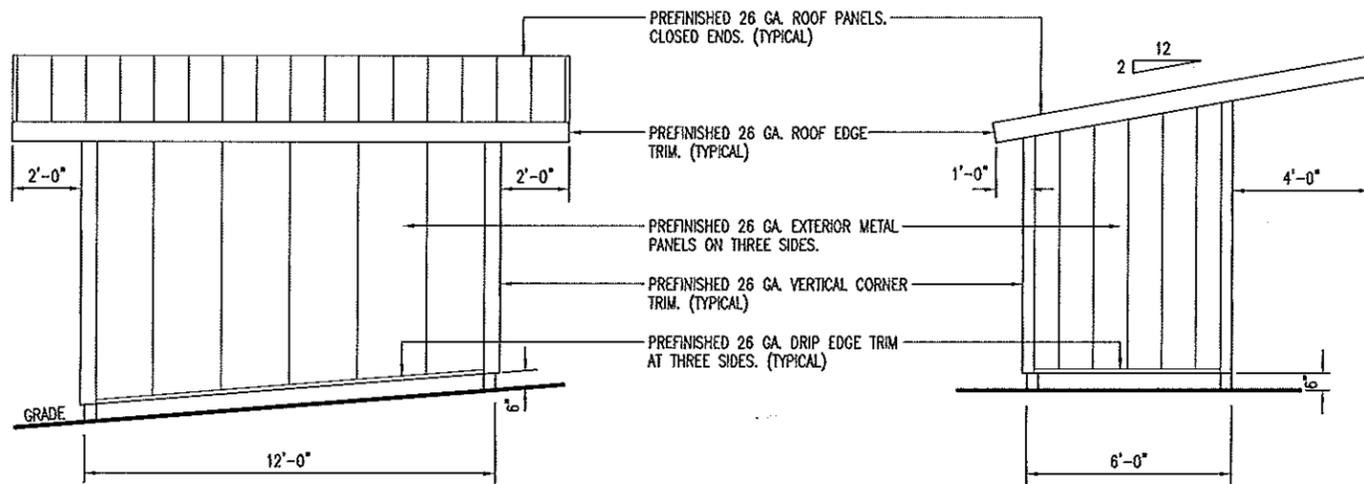


C WEST ELEVATION
2 SCALE: 3/16" = 1'-0"

D SOUTH ELEVATION
2 SCALE: 3/16" = 1'-0"


GENERAL NOTES

CONTRACTOR TO REMOVE EXISTING ASPHALT AS REQUIRED FOR THE INSTALLATION OF THE CANOPY'S FOUR THE STEEL POSTS.
DISCARD ALL DEBRIS ON-SITE WHERE DIRECTED BY OWNER.
LOCATION OF CANOPY BY OWNER DURING PRE-CONSTRUCTION MEETING.
VERIFY ALL UTILITY LOCATIONS BEFORE CONSTRUCTION.

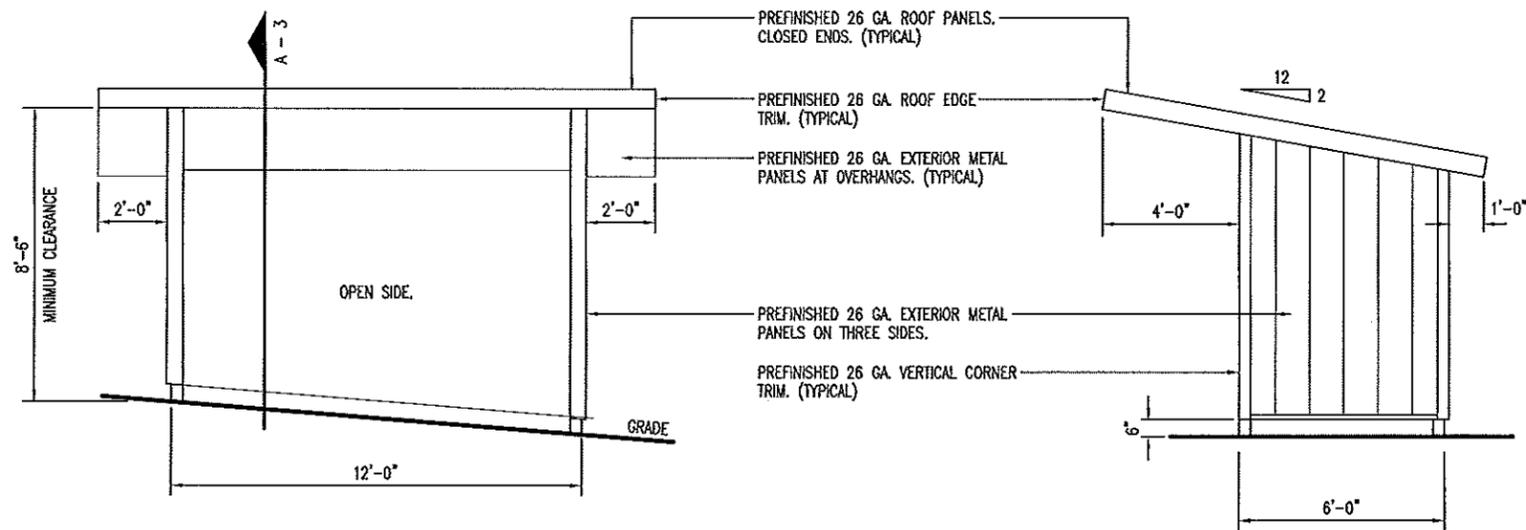


A EAST ELEVATION
2 SCALE: 3/16" = 1'-0"

B NORTH ELEVATION
2 SCALE: 3/16" = 1'-0"

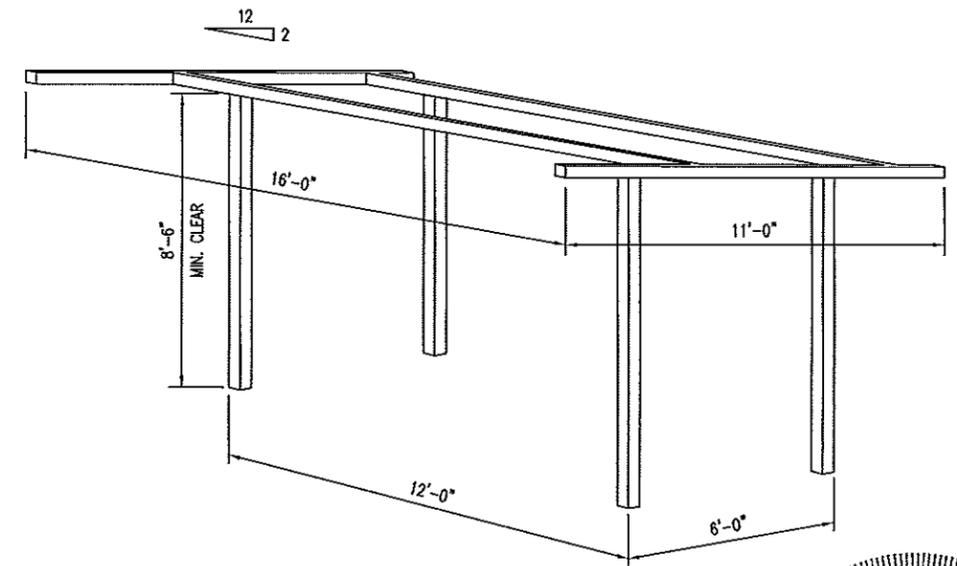

E ALL POSTS EXTEND BELOW GRADE AND IS NOT SHOWN.
4 x 4 STEEL POST ISOMETRIC
2 NOT TO SCALE

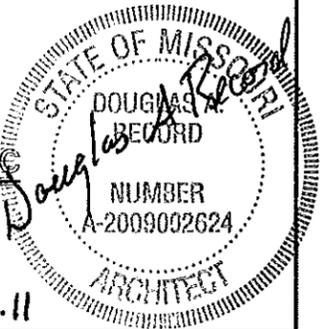


4.7.11

ELEVATIONS


MISSOURI DEPARTMENT
OF TRANSPORTATION
DIVISION OF GENERAL SERVICES
FACILITIES MANAGEMENT

E-85 CANOPY
CENTRAL OFFICE, 830 MODOT DRIVE
JEFFERSON CITY, MISSOURI

DRAWN BY: LARRY CARVER
DATE: 4-1-11
Sheet
2 of 4

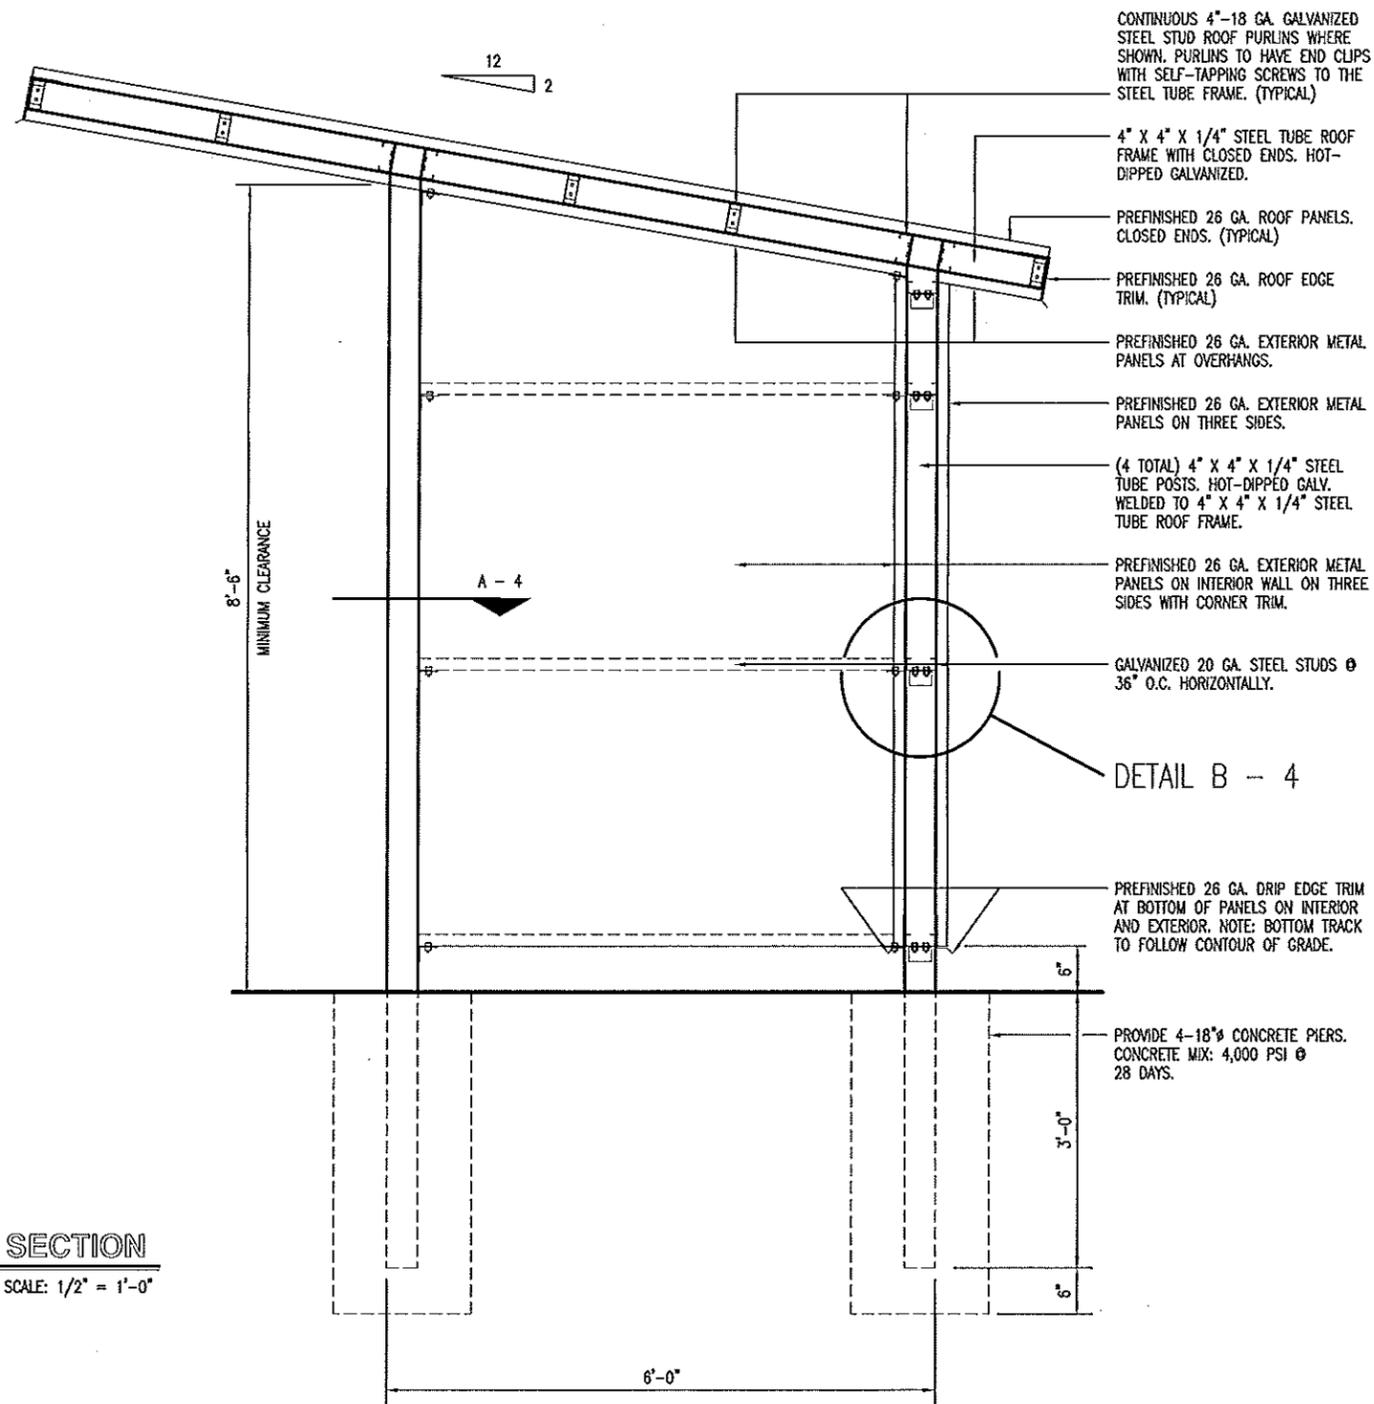

SECTION
 A
 3
 SCALE: 1/2" = 1'-0"

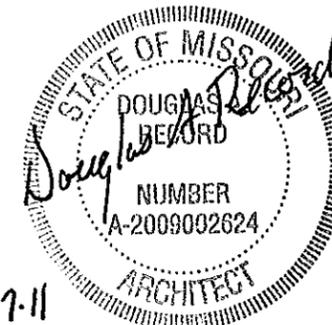

4.7.11

SECTION


MISSOURI DEPARTMENT
 OF TRANSPORTATION
 DIVISION OF GENERAL SERVICES
 FACILITIES MANAGEMENT

E-85 CANOPY
 CENTRAL OFFICE, 830 MODOT DRIVE
 JEFFERSON CITY, MISSOURI


DRAWN BY: LARRY CARVER
 DATE: 4-1-11
 Sheet
 3 of 4

METAL WALL AND ROOF PANELS SPECIFICATIONS

- A. Manufacturer: McElroy Metal, Inc.
 1. Contact: 1500 Hamilton Road, Bossier City, LA 71111; Telephone (800) 950-6531, (318) 747-8000; Fax (318) 747-8059; Email marketing@mcelroymetal.com; website www.mcelroymetal.com
 2. Proprietary products: McElroy Preformed Roof Panels.
- B. Or Equal.
- MANUFACTURED UNITS
- A. McElroy Max-Rib Panel
 1. Profile: Major longitudinal ribs 3/4" (45 mm) deep, spaced 9" (229 mm) on center; minor longitudinal ribs centered between major ribs.
 2. Size: 36" (914 mm) cover width.
 3. Material Galvalume steel sheet conforming to ASTM A792, AZ55 coating; 26 gauge sheet thickness.
 4. Finish: Galvalume Substrate with Kynar 500 coating.
 a. Color: Selected from full range of manufacturer's standard colors.
- B. Trim:
 1. Manufacturer's standard 26 gauge sheet metal matching panel material and finish, break-formed, to profiles indicated on drawings, and including, but not limited to:
 a. Termination and transition strips.
 2. Color: Match panel finish.
 3. Color: Selected from full range of manufacturer's standard color.
- C. Clips and Fasteners: Supply items required for installation of panels in accordance with manufacturer's installation instructions and other indicated items; supply galvanized clips and fasteners.

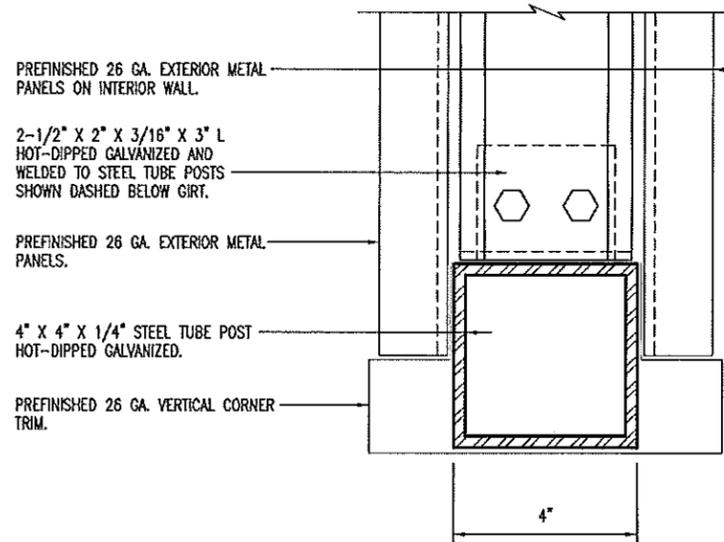

A DETAIL
 4 SCALE: 3" = 1'-0"

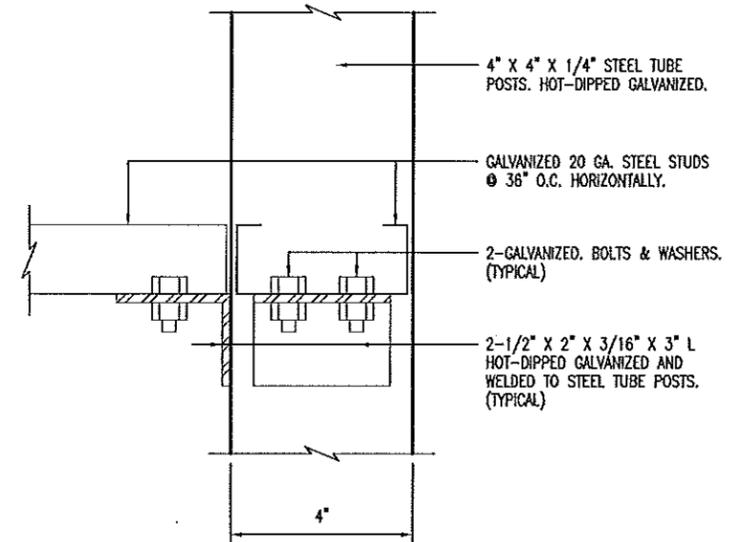

B DETAIL
 4 SCALE: 3" = 1'-0"



DETAILS

MISSOURI DEPARTMENT
 OF TRANSPORTATION
 DIVISION OF GENERAL SERVICES
 FACILITIES MANAGEMENT

E-85 CANOPY
 CENTRAL OFFICE, 830 MODOT DRIVE
 JEFFERSON CITY, MISSOURI

DRAWN BY: LARRY CARVER
 DATE: 4-1-11
 Sheet
 4 of 4