

INDEX OF DRAWINGS

- 1-4 COVER SHEET
- 2-4 NORTH & SOUTH ELEVATIONS
- 3-4 EAST & WEST ELEVATIONS
- 4-4 DETAILS

MISSOURI DEPARTMENT
OF TRANSPORTATION
OSCEOLA MAINTENANCE BUILDING REROOF

CODE REQUIREMENTS


BUILDING CODE - CURRENT IBC

ST. CLAIR COUNTY

SOUTHWEST

DISTRICT ~~#7~~
~~#7~~

Route 82, 0.1 Miles West of Route 13
OSCEOLA, MISSOURI 65661

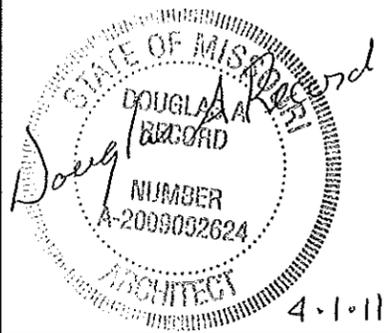

COVER SHEET

MISSOURI DEPARTMENT
OF TRANSPORTATION

DIVISION OF GENERAL SERVICES
FACILITIES MANAGEMENT


OSCEOLA MAINTENANCE BUILDING
REROOF
DISTRICT #7, OSCEOLA, MISSOURI

DRAWN BY: LARRY CARVER

DATE: 3-2-11


Sheet

1 OF 4

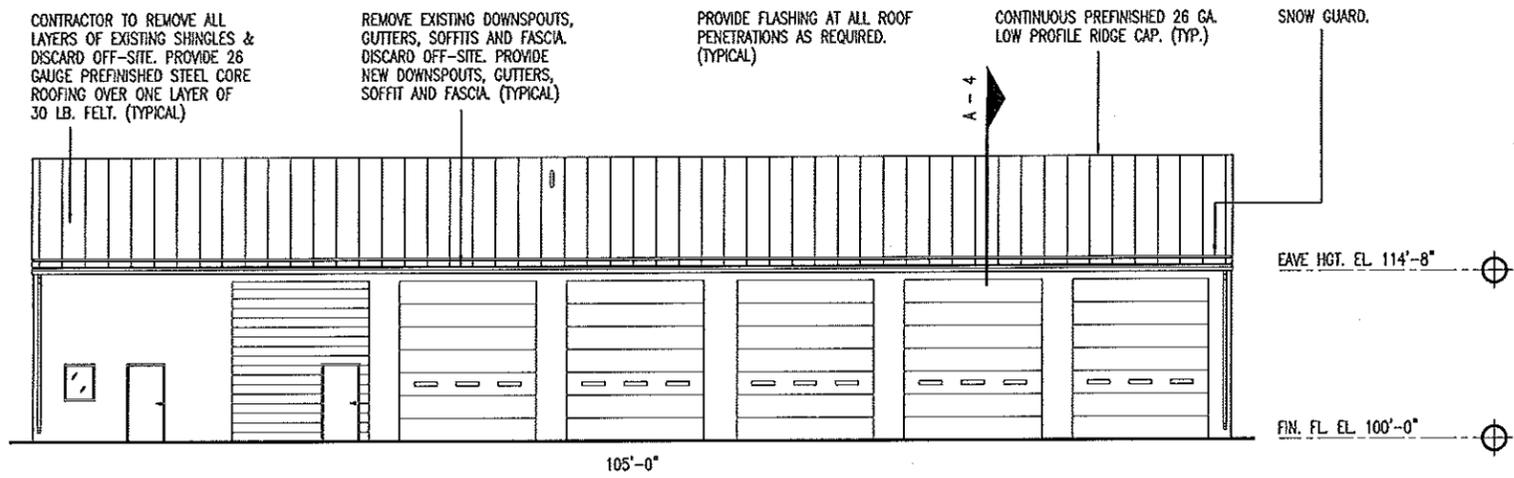

B NORTH ELEVATION
 2 SCALE: 1/16" = 1'-0"

CONTRACTOR NOTE
 SEE ATTACHED ASBESTOS AND HEAVY METAL PAINT INSPECTION.

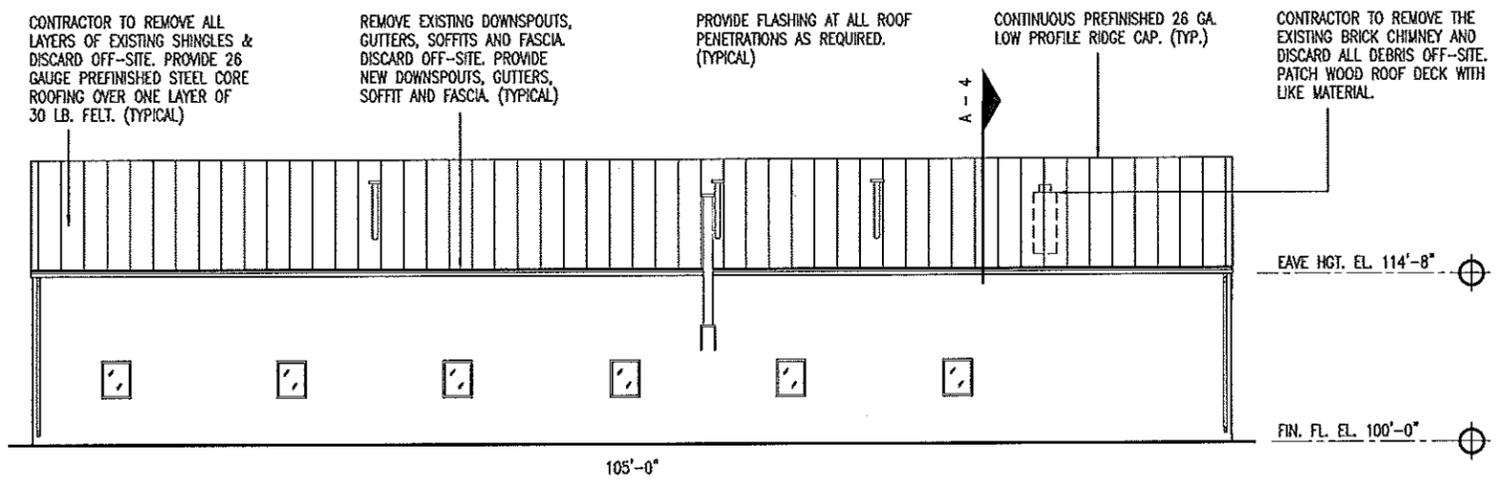

A SOUTH ELEVATION
 2 SCALE: 1/16" = 1'-0"


STATE OF MISSOURI
 DOUGLAS A. JOEY
 ARCHITECT
 NUMBER A-2009002624
 4.1.11

NORTH & SOUTH ELEVATIONS


MISSOURI DEPARTMENT
 OF TRANSPORTATION
 DIVISION OF GENERAL SERVICES
 FACILITIES MANAGEMENT

OSCEOLA MAINTENANCE BUILDING
 REROOF
 DISTRICT #7, OSCEOLA, MISSOURI


DRAWN BY: LARRY CARVER
 DATE: 3-16-11
 Sheet
 2 of 4

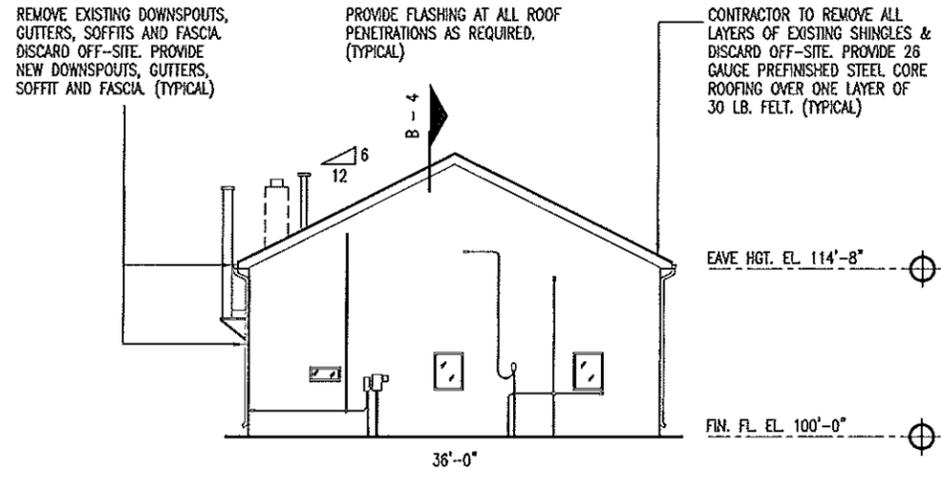

B
3 WEST ELEVATION
SCALE: 1/16" = 1'-0"

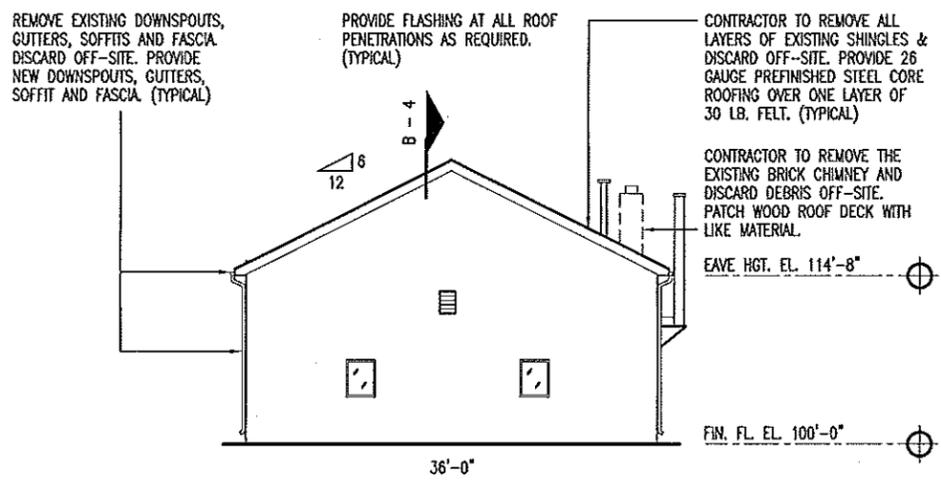

A
3 EAST ELEVATION
SCALE: 1/16" = 1'-0"

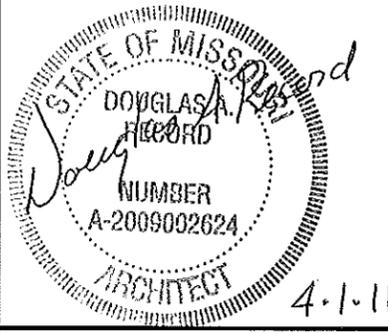


EAST & WEST ELEVATIONS



MISSOURI DEPARTMENT
OF TRANSPORTATION
DIVISION OF GENERAL SERVICES
FACILITIES MANAGEMENT

OSCEOLA MAINTENANCE BUILDING
REROOF
DISTRICT #7, OSCEOLA, MISSOURI

DRAWN BY: LARRY CARVER
DATE: 3-16-11
Sheet
3 of 4

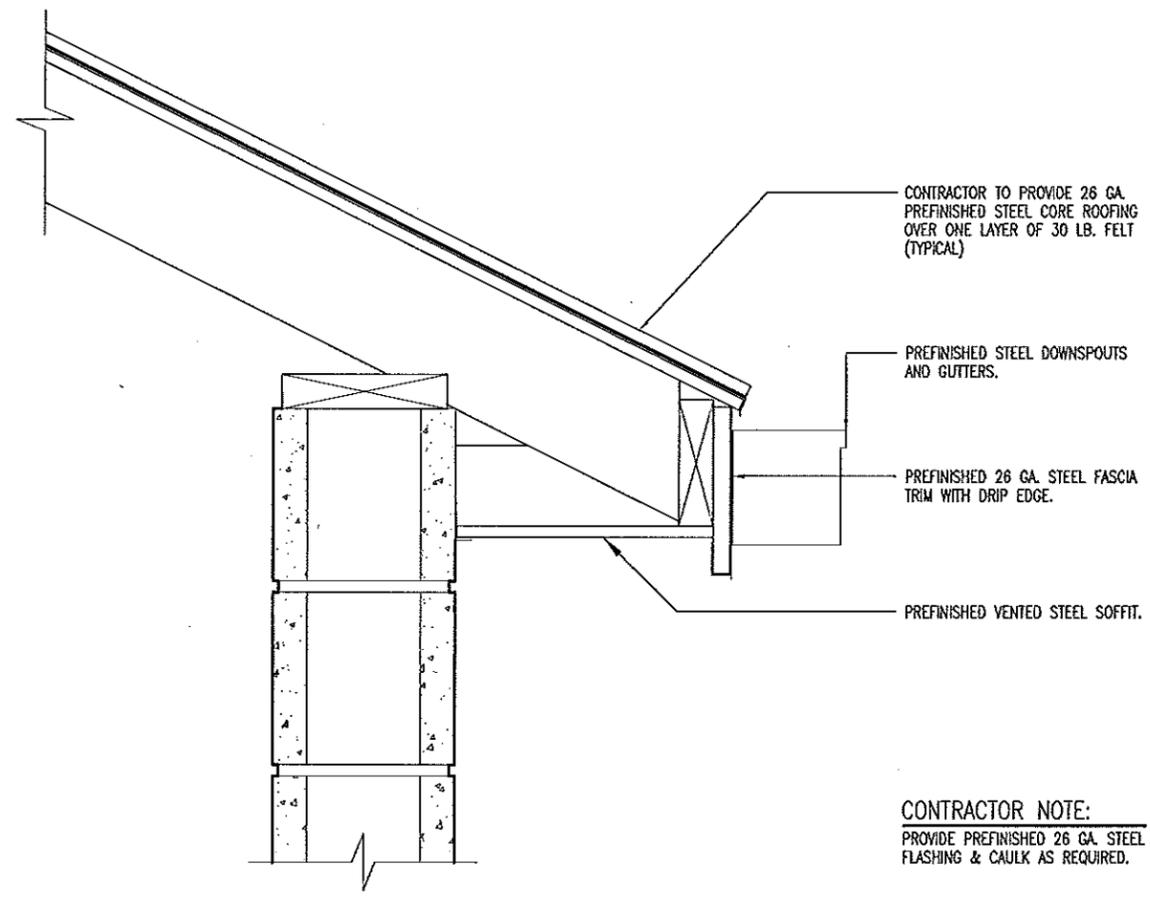

CONTRACTOR NOTE:
 PROVIDE PREFINISHED 26 GA. STEEL
 FLASHING & CAULK AS REQUIRED.

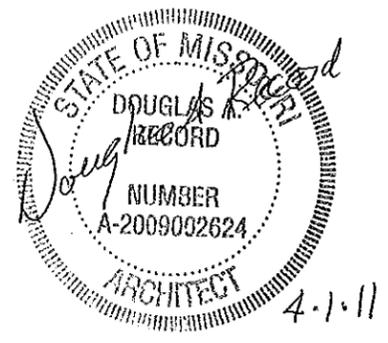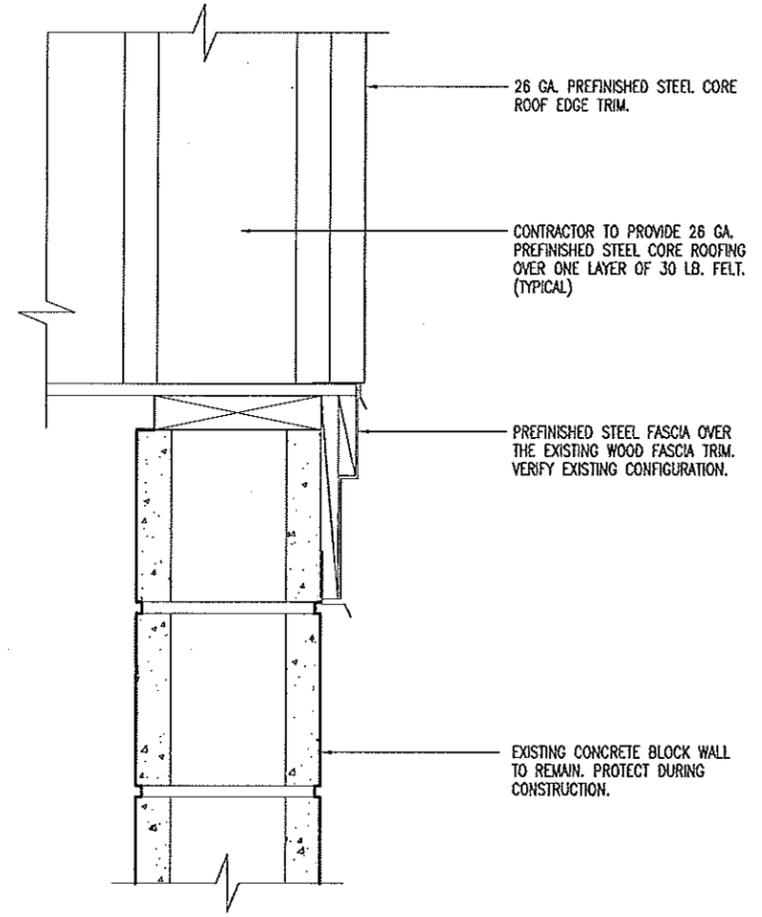

A WALL SECTION
 4 SCALE: 1-1/2" = 1'-0"

B GABLE END WALL
 4 SCALE: 1-1/2" = 1'-0"

DETAILS

MISSOURI DEPARTMENT
 OF TRANSPORTATION
 DIVISION OF GENERAL SERVICES
 FACILITIES MANAGEMENT

OSCEOLA MAINTENANCE BUILDING
 REROOF
 DISTRICT #7, OSCEOLA, MISSOURI

DRAWN BY: LARRY CARVER
 DATE: 3-2-11
 Sheet
 4 OF 4