

INDEX OF DRAWINGS

- 1 - 3 COVER SHEET
- 2 - 3 ELEVATIONS
- 3 - 3 ROOF DETAIL


MISSOURI DEPARTMENT
OF TRANSPORTATION

NORTHEAST DISTRICT
PROJECT OFFICE REROOF
111 Francis Drive
TROY, MISSOURI

Lincoln County

CODE REQUIREMENTS

BUILDING CODE - CURRENT IBC

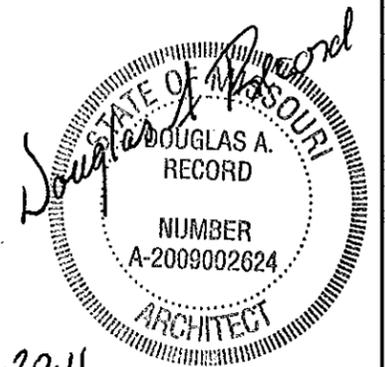

COVER SHEET

MISSOURI DEPARTMENT
OF TRANSPORTATION

DIVISION OF GENERAL SERVICES
BUILDINGS AND GROUNDS

NORTHEAST DISTRICT
PROJECT OFFICE REROOF
TROY, MISSOURI


DESIGN BY: LARRY CARVER
DRAWN BY: LARRY CARVER
DATE: 9-2-11
Sheet 1 of 3

PREFINISHED 26 GA. STEEL ROOFING WITH CLOSED ENDS OVER 2 x 4's ATTACHED CONTINUOUS HORIZONTALLY @ 36" O.C. MAXIMUM ON EXISTING SHINGLES. (TYP.)

TRUSS BRG. 115'-6"

TRUSS BRG. 110'-0"

F.F. EL. 100'-0"

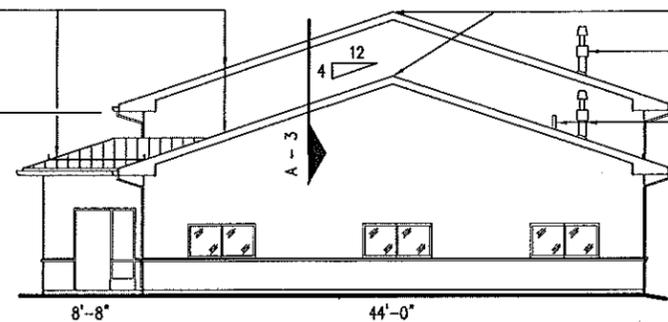

CONTINUOUS PREFINISHED 26 GA. LOW PROFILE RIDGE CAP. (TYP.)

PROVIDE FLASHING AT ALL ROOF PENETRATIONS AS REQUIRED. (TYPICAL)

C
2
RIGHT SIDE ELEVATION
SCALE: 1/16" = 1'-0"

CONTRACTOR NOTES:

REMOVE EXISTING FASCIA BOARD AND TRIM. PROVIDE NEW FASCIA BOARD & 26 GA. PREFINISHED METAL FASCIA TRIM AS REQUIRED.

ALL DEBRIS TO BE DISCARDED OFF SITE.

CONTINUOUS SNOW GUARD AT NEW ROOFS. (TYPICAL)

PREFINISHED 26 GA. STEEL ROOFING WITH CLOSED ENDS OVER 2 x 4's ATTACHED CONTINUOUS HORIZONTALLY @ 36" O.C. MAXIMUM ON EXISTING SHINGLES. (TYP.)

REMOVE EXISTING DRIP EDGE, FASCIA, GUTTERS & DOWNSPOUTS. PROVIDE NEW. DISCARD DEBRIS OFF-SITE (TYPICAL)


PROVIDE FLASHING AT ALL ROOF PENETRATIONS AS REQUIRED. (TYPICAL)

CONTINUOUS PREFINISHED 26 GA. LOW PROFILE RIDGE CAP. (TYP.)

PREFINISHED 26 GA. STEEL ROOFING WITH CLOSED ENDS OVER 2 x 4's ATTACHED CONTINUOUS HORIZONTALLY @ 36" O.C. MAXIMUM ON EXISTING SHINGLES. (TYP.)

TRUSS BRG. 110'-0"

F.F. EL. 100'-0"

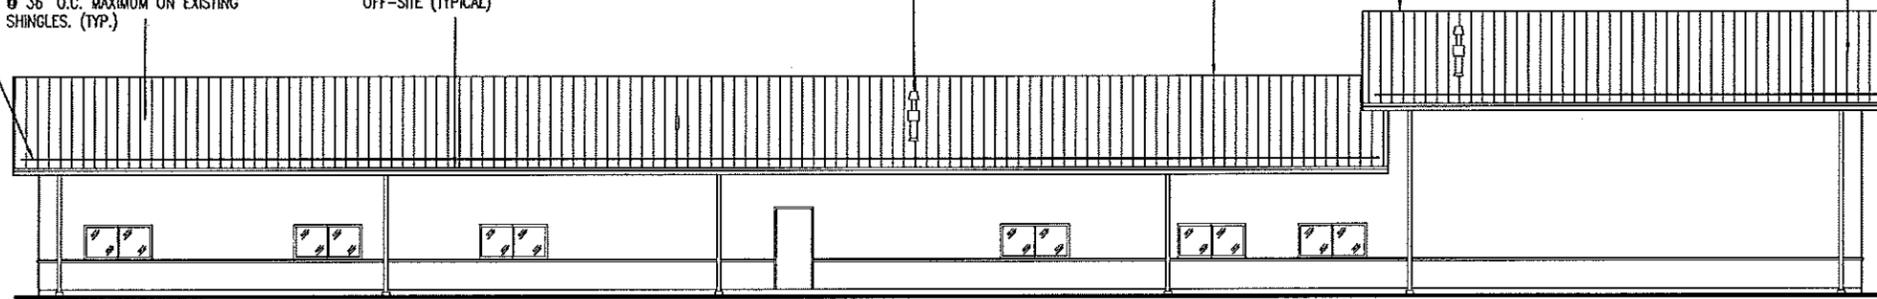

B
2
REAR ELEVATION
SCALE: 1/16" = 1'-0"

CONTINUOUS PREFINISHED 26 GA. LOW PROFILE RIDGE CAP. (TYP.)

PREFINISHED 26 GA. STEEL ROOFING WITH CLOSED ENDS OVER 2 x 4's ATTACHED CONTINUOUS HORIZONTALLY @ 36" O.C. MAXIMUM ON EXISTING SHINGLES. (TYP.)

REMOVE EXISTING DRIP EDGE, FASCIA, GUTTERS & DOWNSPOUTS. PROVIDE NEW. DISCARD DEBRIS OFF-SITE (TYPICAL)


CONTINUOUS PREFINISHED 26 GA. LOW PROFILE RIDGE CAP. (TYP.)

PROVIDE FLASHING AT ALL ROOF PENETRATIONS AS REQUIRED. (TYPICAL)


CONTINUOUS SNOW GUARD AT NEW ROOFS. (TYPICAL)

TRUSS BRG. 115'-6"

F.F. EL. 100'-0"

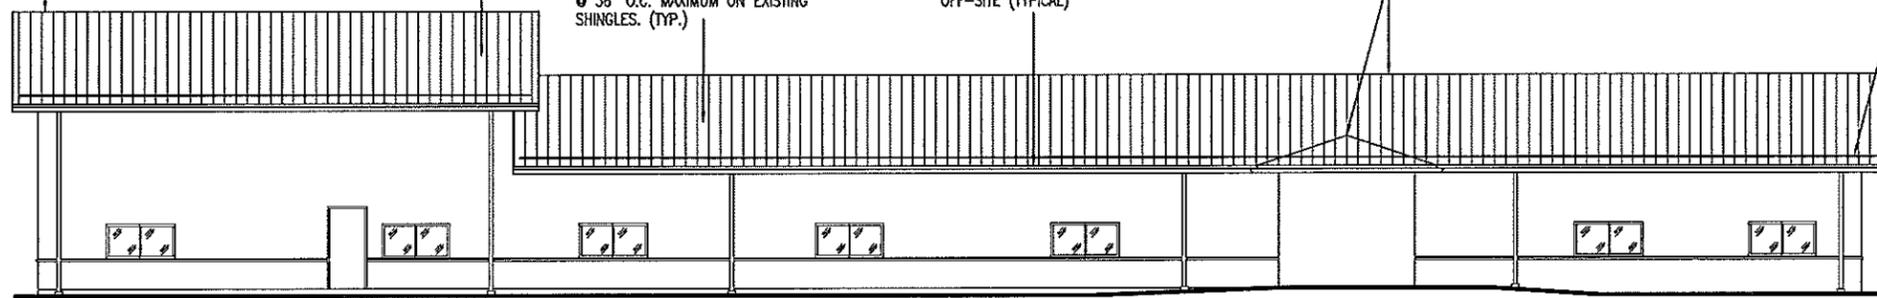

A
2
FRONT ELEVATION
SCALE: 1/16" = 1'-0"

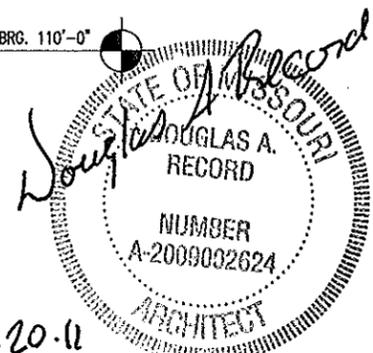


ELEVATIONS

MISSOURI DEPARTMENT OF TRANSPORTATION

DIVISION OF GENERAL SERVICES BUILDINGS AND GROUNDS

NORTHEAST DISTRICT PROJECT OFFICE REROOF TROY, MISSOURI

DESIGN BY: LARRY CARVER
DRAWN BY: LARRY CARVER
DATE: 9-2-11
Sheet 2 OF 3

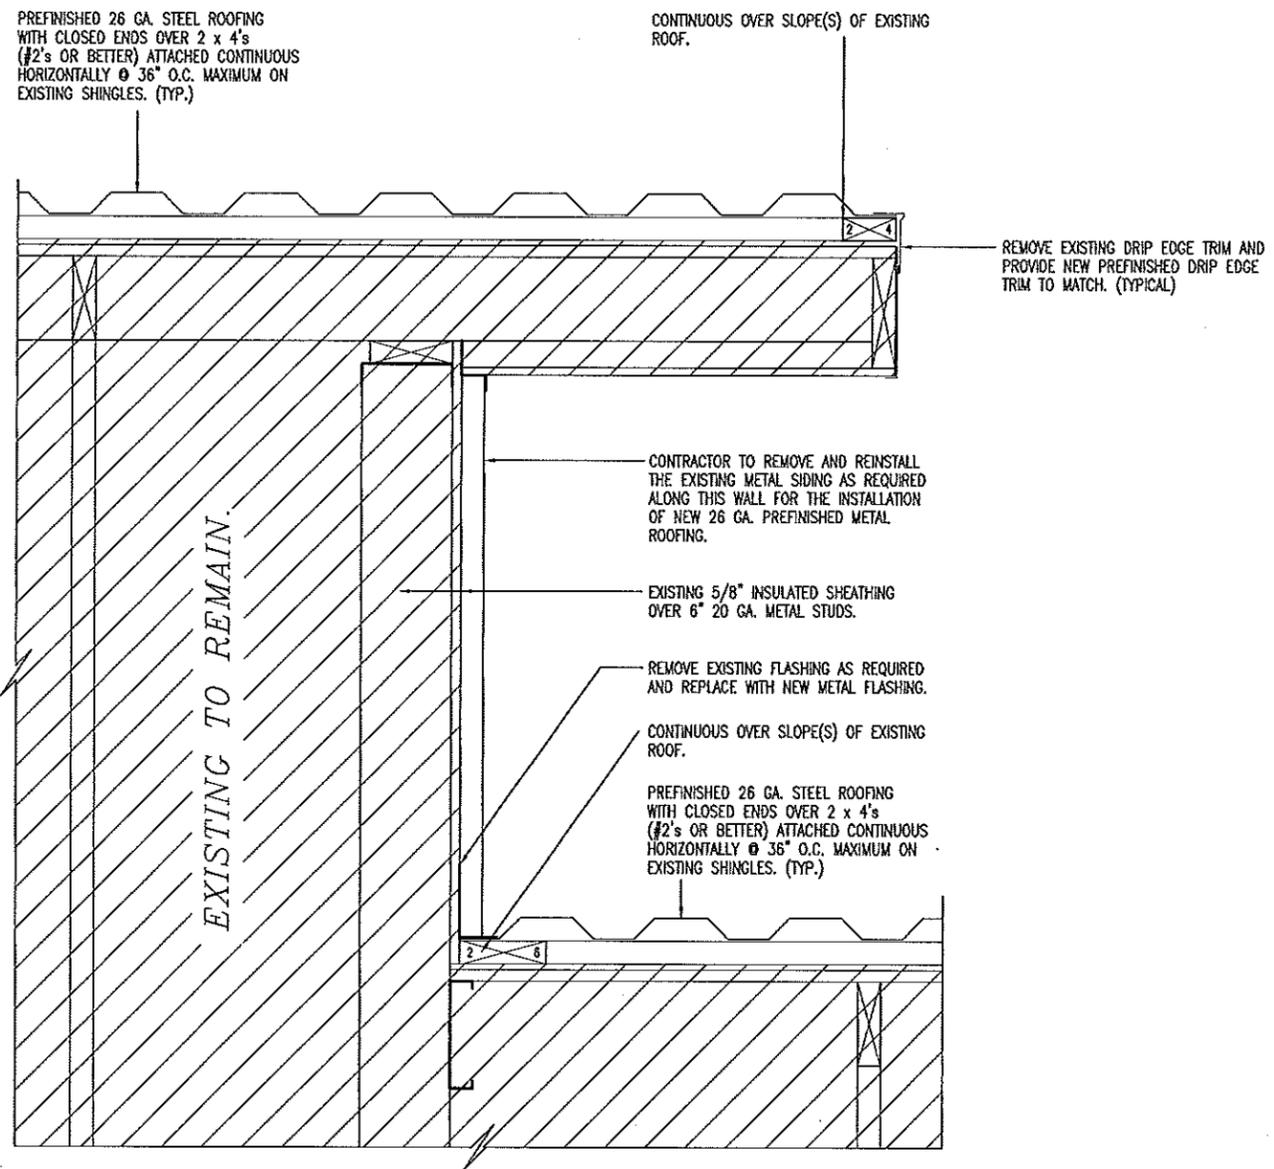

A
 3 ROOF DETAIL
 SCALE: 1" = 1'-0"

STATE OF MISSOURI
 DOUGLAS A. RECORD
 NUMBER A-2009002624
 ARCHITECT
 9.20.11

ROOF DETAIL

MISSOURI DEPARTMENT
 OF TRANSPORTATION
 DIVISION OF GENERAL SERVICES
 BUILDINGS AND GROUNDS

NORTHEAST DISTRICT
 PROJECT OFFICE REROOF
 TROY, MISSOURI

DESIGN BY: LARRY CARVER
 DRAWN BY: LARRY CARVER
 DATE: 9-2-11
 Sheet 3 of 3