

INDEX OF DRAWINGS

- 1 - 10 COVER SHEET
- 2 - 10 GRANT CITY REAR & RIGHT ELEVATIONS
- 3 - 10 GRANT CITY FRONT & LEFT ELEVATIONS
- 4 - 10 MOUND CITY REAR & RIGHT ELEVATIONS
- 5 - 10 MOUND CITY FRONT & LEFT ELEVATIONS
- 6 - 10 CLEARMONT REAR & RIGHT ELEVATIONS
- 7 - 10 CLEARMONT FRONT & LEFT ELEVATIONS
- 8 - 10 DETAILS
- 9 - 10 DETAILS
- 10 - 10 DETAILS

CODE REQUIREMENTS

- BUILDING CODE - CURRENT IBC
- PLUMBING CODE - CURRENT IBC
- MECHANICAL CODE - CURRENT IBC
- ELECTRICAL CODE - CURRENT N.E.C.


MISSOURI DEPARTMENT
OF TRANSPORTATION

NEW METAL SIDING IN NORTHWEST DISTRICT FOR:

GRANT CITY, MISSOURI 64456
ROUTE 3, BOX 15A
WORTH COUNTY

MOUND CITY, MISSOURI 64470
24876 HIGHWAY 118
HOLT COUNTY

CLEARMONT, MISSOURI 64431
18826 STATE HIGHWAY C
NODAWAY COUNTY

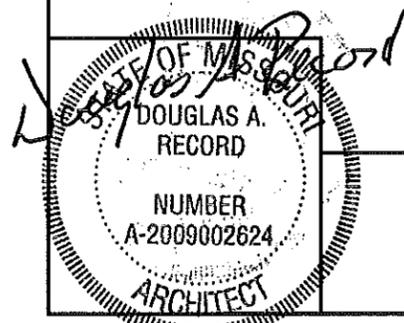


6/2/14

COVER SHEET

MISSOURI DEPARTMENT
OF TRANSPORTATION
DIVISION OF GENERAL SERVICES
FACILITIES MANAGEMENT

NEW METAL SIDING FOR:
Grant City, Mound City & Clearmont
NORTHWEST DISTRICT


DRAWN BY: LARRY CARYER
CHECKED BY: DOUG RECORD
DATE: 5-30-14
Sheet
1 of 10

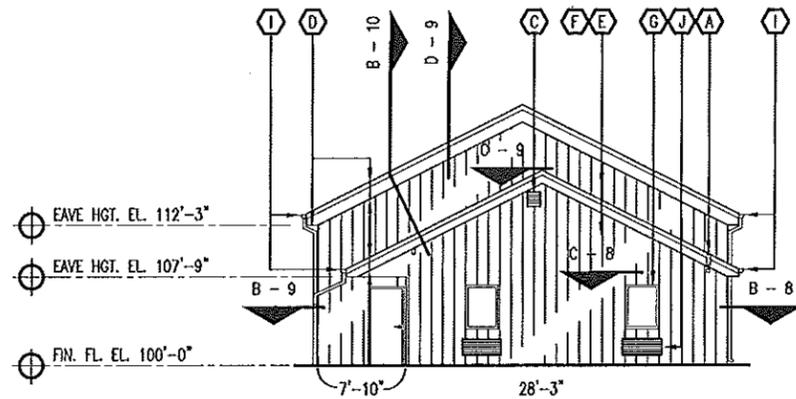


GRANT CITY - WORTH COUNTY
B
 2
RIGHT ELEVATION
 SCALE: 1/16" = 1'-0"

CONTRACTOR NOTES:

- A** GENERAL CONTRACTOR IS TO REMOVE AND REINSTALL ALL SURFACE MOUNTED COMMUNICATION APPURTENANCES, LIGHTING FIXTURES, UTILITIES THAT INCLUDES GAS, PLUMBING AND ELECTRICAL ETC. DURING CONSTRUCTION FOR AN OPERABLE SYSTEM. PROVIDE 2x BLOCKING AS REQUIRED FOR SECURE MOUNTING.
- B** MODOT TO REMOVE CONCRETE WINDOW SILL AS REQUIRED AND MAKE FLUSH WITH EXISTING CMU WALL BEFORE CONSTRUCTION.
- C** REMOVE AND REINSTALL AS FUNCTIONAL LOUVER DURING CONSTRUCTION.
- D** EXISTING SOFFIT, METAL ROOF AND FASCIA TRIM TO REMAIN. PROTECT DURING CONSTRUCTION.
- E** NEW 26 GA. PREFINISHED METAL SIDING OVER TYVEK OR EQUAL BUILDING WRAP OVER 1-1/2" INSULATION BOARD GLUED BETWEEN FURRING STRIPS. 2 x 4 HORIZONTAL STRIPS @ 36 O.C. MAXIMUM. SEE DETAIL SHEETS.
- F** EXISTING WOOD SIDING TO REMAIN. INCLUDE NOTE E.
- G** BOX 2 x 4 FURRING AND TRIM AS REQUIRED AROUND ALL EXISTING WINDOWS, SILLS, DOORS, EXHAUST FANS AND HVAC EQUIPMENT ETC.
- H** NEW 26 GA. PREFINISHED METAL SIDING OVER TYVEK OR EQUAL BUILDING WRAP OVER 1-1/2" INSULATION BOARD GLUED BETWEEN FURRING STRIPS. 2 x 4 HORIZONTAL STRIPS @ 36 O.C. MAXIMUM OVER EXISTING SIDING AT LEAN-TO. PROVIDE ADDITIONAL BLOCKING TO THE LEAN-TO WALL AS REQUIRED FOR THE LEAN-TO STABILIZATION. SEE DETAIL SHEETS.
- I** EXISTING ALUMINUM GUTTER TO REMAIN. REMOVE EXISTING DOWNSPOUTS DURING CONSTRUCTION. REATTACH AND ADD NEW ADAPTER TO EXISTING STORM SEWER AS REQUIRED.
- J** GENERAL CONTRACTOR TO FABRICATE PTAC UNIT SLEEVE TO EXTEND THROUGH NEW CONSTRUCTION FOR AN OPERABLE SYSTEM.
- K** EXISTING METAL SIDING BREEZEWAY TO REMAIN AS IS. PROVIDE BLOCKING, REGLETS AND FLASHING AS REQUIRED DURING CONSTRUCTION.

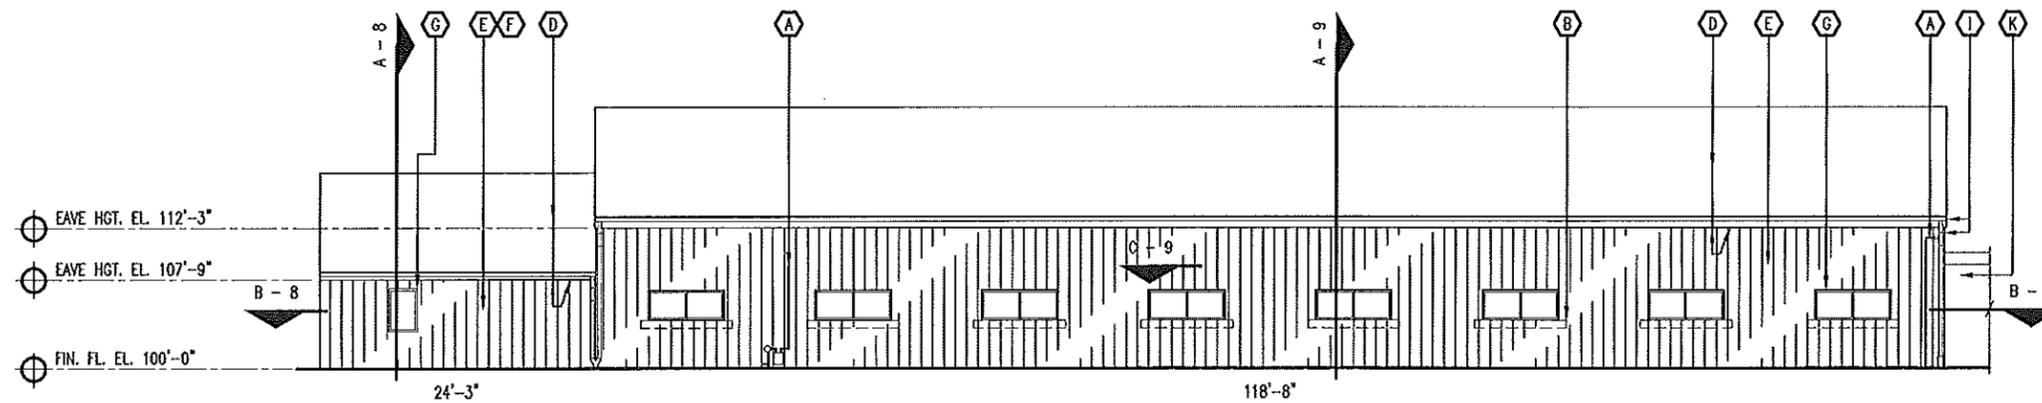

GRANT CITY - WORTH COUNTY
A
 2
REAR ELEVATION
 SCALE: 1/16" = 1'-0"

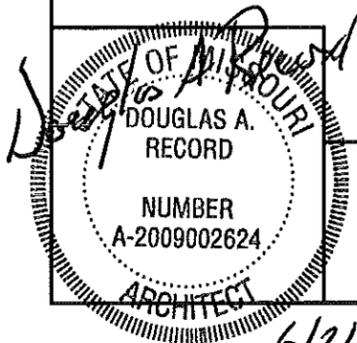

Grant City Rear & Right Elevations

MISSOURI DEPARTMENT
 OF TRANSPORTATION
 DIVISION OF GENERAL SERVICES
 FACILITIES MANAGEMENT


NEW METAL SIDING FOR:
 Grant City, Mound City & Clearmont
 NORTHWEST DISTRICT

DRAWN BY: LARRY CARVER
 CHECKED BY: DOUG RECORD
 DATE: 5-30-14


Sheet
 2 OF 10

CONTRACTOR NOTES:

- (A) GENERAL CONTRACTOR IS TO REMOVE AND REINSTALL ALL SURFACE MOUNTED COMMUNICATION APPURTENANCES, LIGHTING FIXTURES, UTILITIES THAT INCLUDES GAS, PLUMBING AND ELECTRICAL ETC. DURING CONSTRUCTION FOR AN OPERABLE SYSTEM. PROVIDE 2x BLOCKING AS REQUIRED FOR SECURE MOUNTING.
- (B) MODOT TO REMOVE CONCRETE WINDOW SILL AS REQUIRED AND MAKE FLUSH WITH EXISTING CMU WALL BEFORE CONSTRUCTION.
- (C) REMOVE AND REINSTALL AS FUNCTIONAL LOUVER DURING CONSTRUCTION.
- (D) EXISTING SOFFIT, METAL ROOF AND FASCIA TRIM TO REMAIN. PROTECT DURING CONSTRUCTION.
- (E) NEW 26 GA. PREFINISHED METAL SIDING OVER TYVEK OR EQUAL BUILDING WRAP OVER 1-1/2" INSULATION BOARD GLUED BETWEEN FURRING STRIPS. 2 x 4 HORIZONTAL STRIPS @ 36 O.C. MAXIMUM. SEE DETAIL SHEETS.
- (F) EXISTING WOOD SIDING TO REMAIN. INCLUDE NOTE E.
- (G) BOX 2 x 4 FURRING AND TRIM AS REQUIRED AROUND ALL EXISTING WINDOWS, SILLS, DOORS, EXHAUST FANS AND HVAC EQUIPMENT ETC.
- (H) NEW 26 GA. PREFINISHED METAL SIDING OVER TYVEK OR EQUAL BUILDING WRAP OVER 1-1/2" INSULATION BOARD GLUED BETWEEN FURRING STRIPS. 2 x 4 HORIZONTAL STRIPS @ 36 O.C. MAXIMUM OVER EXISTING SIDING AT LEAN-TO. PROVIDE ADDITIONAL BLOCKING TO THE LEAN-TO WALL AS REQUIRED FOR THE LEAN-TO STABILIZATION. SEE DETAIL SHEETS.
- (I) EXISTING ALUMINUM GUTTER TO REMAIN. REMOVE EXISTING DOWNSPOUTS DURING CONSTRUCTION. REATTACH AND ADD NEW ADAPTER TO EXISTING STORM SEWER AS REQUIRED.
- (J) GENERAL CONTRACTOR TO FABRICATE PTAC UNIT SLEEVE TO EXTEND THROUGH NEW CONSTRUCTION FOR AN OPERABLE SYSTEM.
- (K) EXISTING METAL SIDING BREEZEWAY TO REMAIN AS IS. PROVIDE BLOCKING, REGLETS AND FLASHING AS REQUIRED DURING CONSTRUCTION.

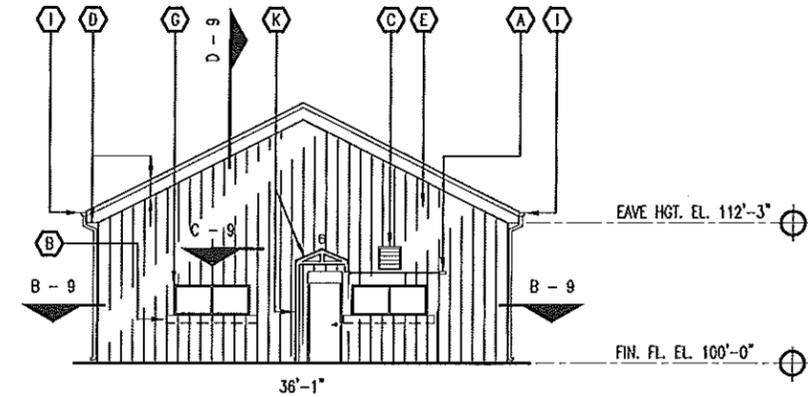

GRANT CITY - WORTH COUNTY
B / 3 LEFT ELEVATION
 SCALE: 1/16" = 1'-0"

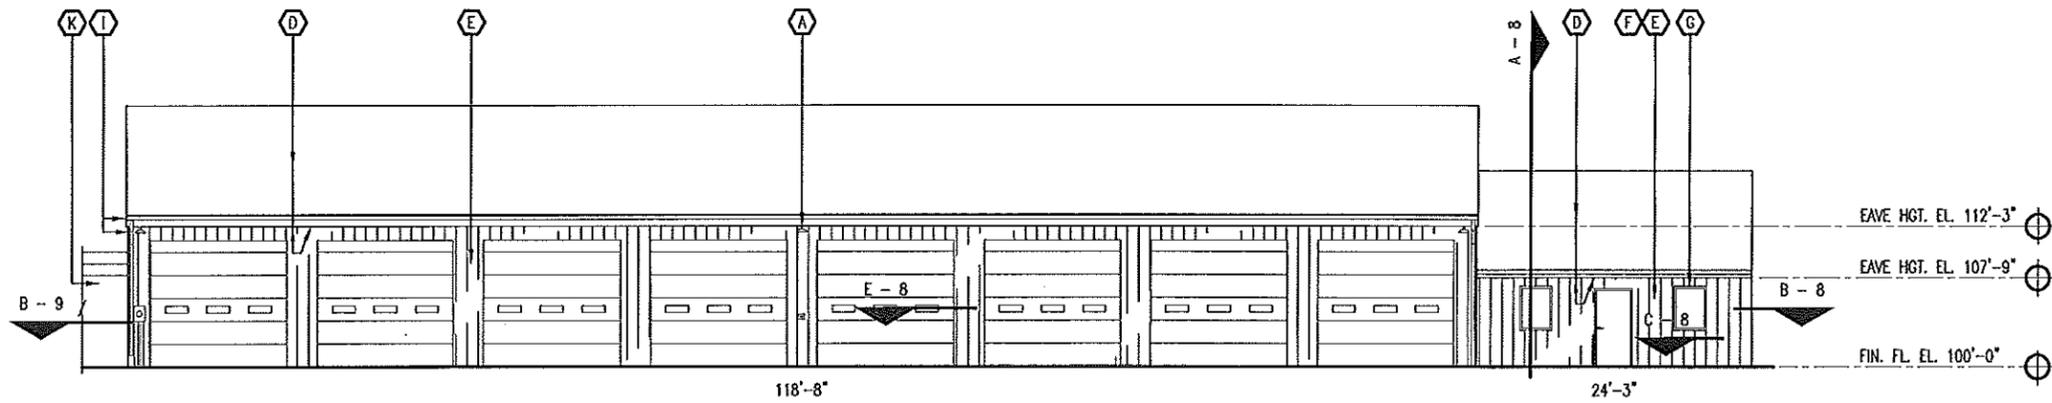

GRANT CITY - WORTH COUNTY
A / 3 FRONT ELEVATION
 SCALE: 1/16" = 1'-0"




6/21/14

Grant City Front & Left Elevations

MISSOURI DEPARTMENT
 OF TRANSPORTATION
DIVISION OF GENERAL SERVICES
 FACILITIES MANAGEMENT

NEW METAL SIDING FOR:
 Grant City, Mound City & Clearmont
 NORTHWEST DISTRICT


DRAWN BY: LARRY CARYER
CHECKED BY: DOUG RECORD
DATE: 5-30-14
Sheet
3 of 10

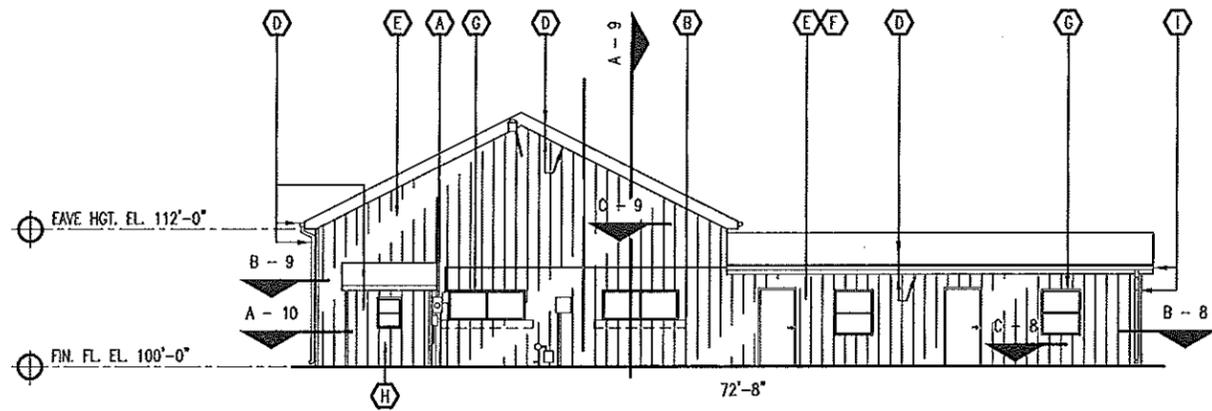


MOUND CITY - HOLT COUNTY
B
 RIGHT ELEVATION
 4 SCALE: 1/16" = 1'-0"

CONTRACTOR NOTES:

- (A) GENERAL CONTRACTOR IS TO REMOVE AND REINSTALL ALL SURFACE MOUNTED COMMUNICATION APPURTENANCES, LIGHTING FIXTURES, UTILITIES THAT INCLUDES GAS, PLUMBING AND ELECTRICAL ETC. DURING CONSTRUCTION FOR AN OPERABLE SYSTEM. PROVIDE 2x BLOCKING AS REQUIRED FOR SECURE MOUNTING.
- (B) MODOT TO REMOVE CONCRETE WINDOW SILL AS REQUIRED AND MAKE FLUSH WITH EXISTING CMU WALL BEFORE CONSTRUCTION.
- (C) REMOVE AND REINSTALL AS FUNCTIONAL LOUVER DURING CONSTRUCTION.
- (D) EXISTING SOFFIT, METAL ROOF AND FASCIA TRIM TO REMAIN. PROTECT DURING CONSTRUCTION.
- (E) NEW 26 GA. PREFINISHED METAL SIDING OVER TYVEK OR EQUAL BUILDING WRAP OVER 1-1/2" INSULATION BOARD GLUED BETWEEN FURRING STRIPS. 2 x 4 HORIZONTAL STRIPS @ 36 O.C. MAXIMUM. SEE DETAIL SHEETS.
- (F) EXISTING WOOD SIDING TO REMAIN. INCLUDE NOTE E.
- (G) BOX 2 x 4 FURRING AND TRIM AS REQUIRED AROUND ALL EXISTING WINDOWS, SILLS, DOORS, EXHAUST FANS AND HVAC EQUIPMENT ETC.
- (H) NEW 26 GA. PREFINISHED METAL SIDING OVER TYVEK OR EQUAL BUILDING WRAP OVER 1-1/2" INSULATION BOARD GLUED BETWEEN FURRING STRIPS. 2 x 4 HORIZONTAL STRIPS @ 36 O.C. MAXIMUM OVER EXISTING SIDING AT LEAN-TO. PROVIDE ADDITIONAL BLOCKING TO THE LEAN-TO WALL AS REQUIRED FOR THE LEAN-TO STABILIZATION. SEE DETAIL SHEETS.
- (I) EXISTING ALUMINUM GUTTER TO REMAIN. REMOVE EXISTING DOWNSPOUTS DURING CONSTRUCTION. REATTACH AND ADD NEW ADAPTER TO EXISTING STORM SEWER AS REQUIRED.
- (J) GENERAL CONTRACTOR TO FABRICATE PTAC UNIT SLEEVE TO EXTEND THROUGH NEW CONSTRUCTION FOR AN OPERABLE SYSTEM.
- (K) EXISTING METAL SIDING BREEZEWAY TO REMAIN AS IS. PROVIDE BLOCKING, REGLETS AND FLASHING AS REQUIRED DURING CONSTRUCTION.

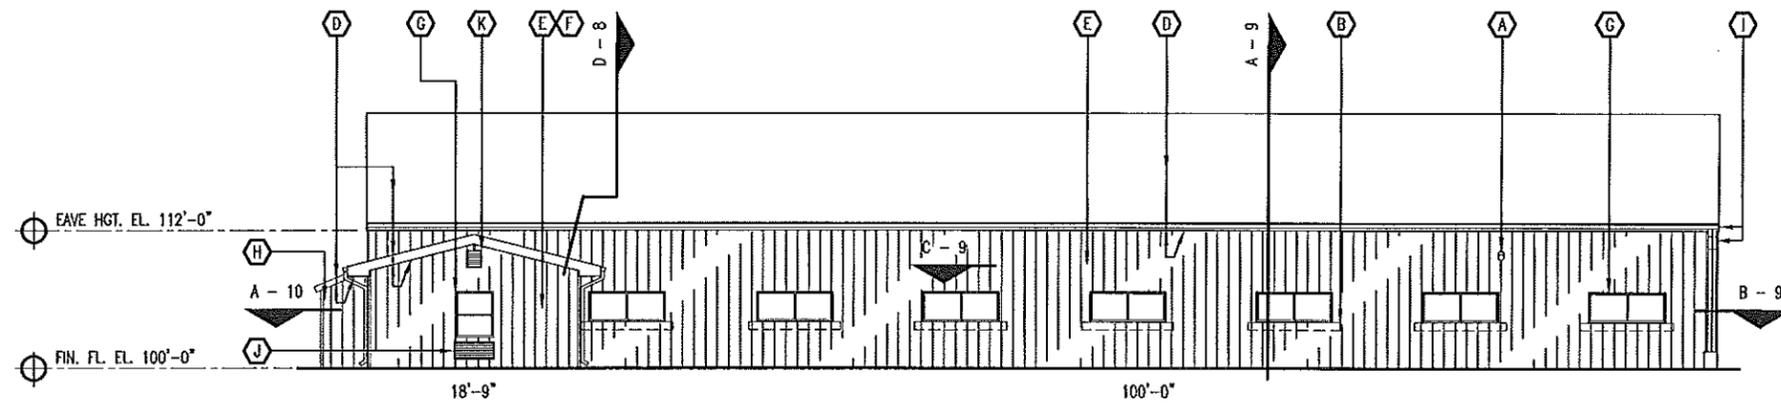

MOUND CITY - HOLT COUNTY
A
 REAR ELEVATION
 4 SCALE: 1/16" = 1'-0"

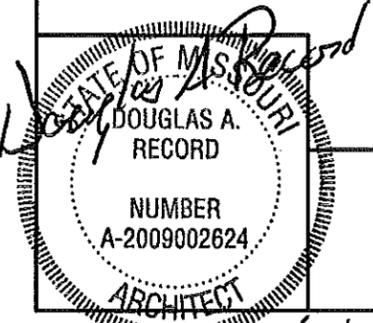

Mound City Rear & Right Elevations


MISSOURI DEPARTMENT
 OF TRANSPORTATION
 DIVISION OF GENERAL SERVICES
 FACILITIES MANAGEMENT

NEW METAL SIDING FOR:
 Grant City, Mound City & Clearmont
 NORTHWEST DISTRICT


DRAWN BY: LARRY CARYER
CHECKED BY: DOUG REDDORD
DATE: 5-30-14
Sheet
4 of 10

CONTRACTOR NOTES:


- A** GENERAL CONTRACTOR IS TO REMOVE AND REINSTALL ALL SURFACE MOUNTED COMMUNICATION APPURTENANCES, LIGHTING FIXTURES, UTILITIES THAT INCLUDES GAS, PLUMBING AND ELECTRICAL ETC. DURING CONSTRUCTION FOR AN OPERABLE SYSTEM. PROVIDE 2x BLOCKING AS REQUIRED FOR SECURE MOUNTING.
- B** MODOT TO REMOVE CONCRETE WINDOW SILL AS REQUIRED AND MAKE FLUSH WITH EXISTING CMU WALL BEFORE CONSTRUCTION.
- C** REMOVE AND REINSTALL AS FUNCTIONAL LOUVER DURING CONSTRUCTION.
- D** EXISTING SOFFIT, METAL ROOF AND FASCIA TRIM TO REMAIN. PROTECT DURING CONSTRUCTION.
- E** NEW 26 GA. PREFINISHED METAL SIDING OVER TYEAK OR EQUAL BUILDING WRAP OVER 1-1/2" INSULATION BOARD GLUED BETWEEN FURRING STRIPS. 2 x 4 HORIZONTAL STRIPS @ 36 O.C. MAXIMUM. SEE DETAIL SHEETS.
- F** EXISTING WOOD SIDING TO REMAIN. INCLUDE NOTE E.
- G** BOX 2 x 4 FURRING AND TRIM AS REQUIRED AROUND ALL EXISTING WINDOWS, SILLS, DOORS, EXHAUST FANS AND HVAC EQUIPMENT ETC.
- H** NEW 26 GA. PREFINISHED METAL SIDING OVER TYEAK OR EQUAL BUILDING WRAP OVER 1-1/2" INSULATION BOARD GLUED BETWEEN FURRING STRIPS. 2 x 4 HORIZONTAL STRIPS @ 36 O.C. MAXIMUM OVER EXISTING SIDING AT LEAN-TO. PROVIDE ADDITIONAL BLOCKING TO THE LEAN-TO WALL AS REQUIRED FOR THE LEAN-TO STABILIZATION. SEE DETAIL SHEETS.
- I** EXISTING ALUMINUM GUTTER TO REMAIN. REMOVE EXISTING DOWNSPOUTS DURING CONSTRUCTION. REATTACH AND ADD NEW ADAPTER TO EXISTING STORM SEWER AS REQUIRED.
- J** GENERAL CONTRACTOR TO FABRICATE PTAC UNIT SLEEVE TO EXTEND THROUGH NEW CONSTRUCTION FOR AN OPERABLE SYSTEM.
- K** EXISTING METAL SIDING BREEZEWAY TO REMAIN AS IS. PROVIDE BLOCKING, REGLETS AND FLASHING AS REQUIRED DURING CONSTRUCTION.
- L** REMOVE EXISTING VINYL/METAL SIDING & DISCARD DEBRIS OFF-SITE AND FURR-OUT WITH 2x CONSTRUCTION WITH STUDS @ 16" O.C. EVEN WITH FACE OF THE EXISTING CONCRETE BLOCK WALL. FABRICATE AS REQUIRED AN EXTENDED SLEEVE FOR PTAC UNIT.

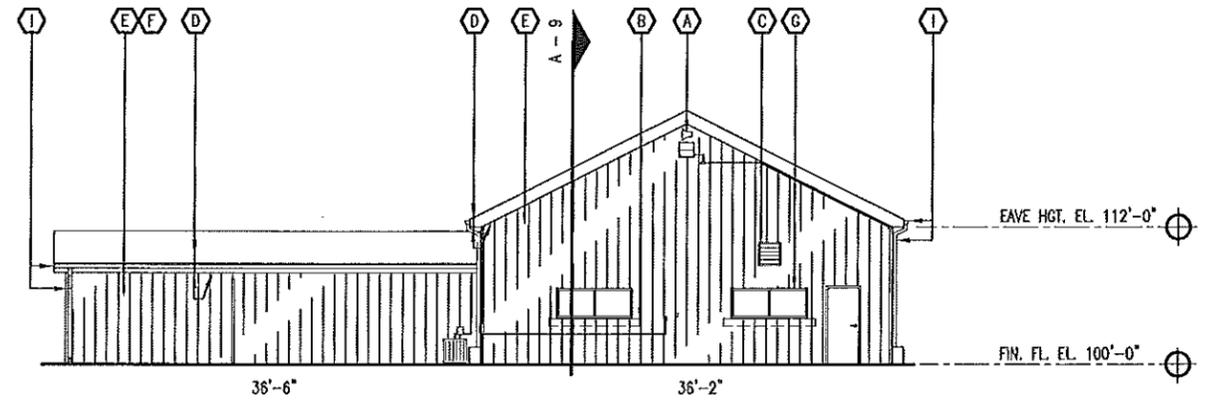

B MOUND CITY - HOLT COUNTY
5 LEFT ELEVATION
 SCALE: 1/16" = 1'-0"

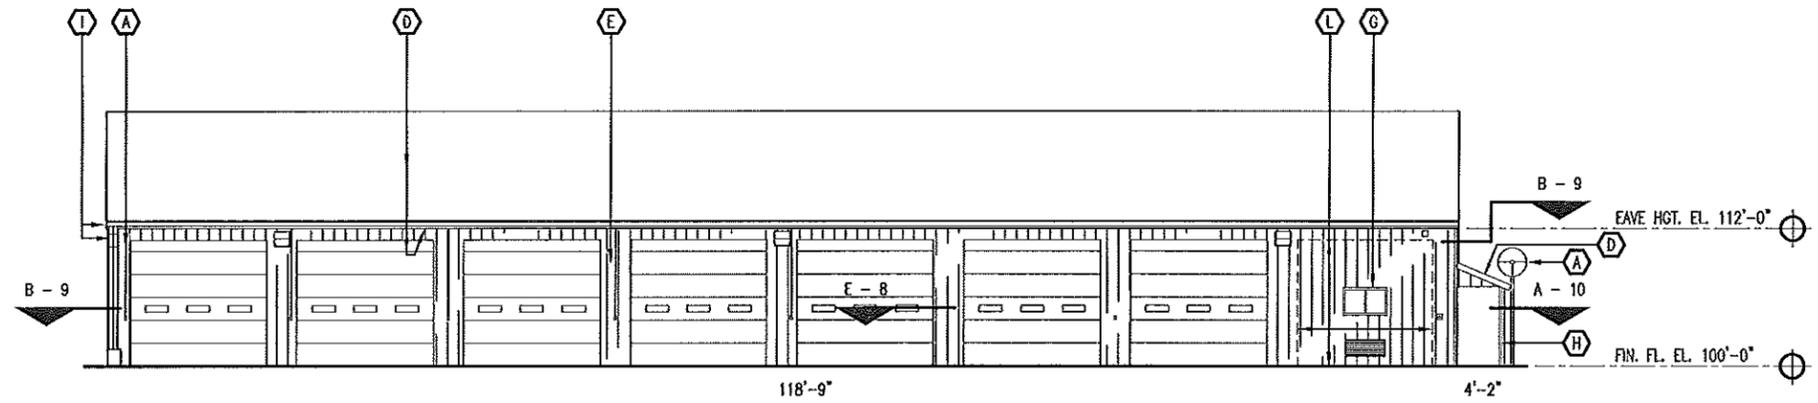

A MOUND CITY - HOLT COUNTY
5 FRONT ELEVATION
 SCALE: 1/16" = 1'-0"

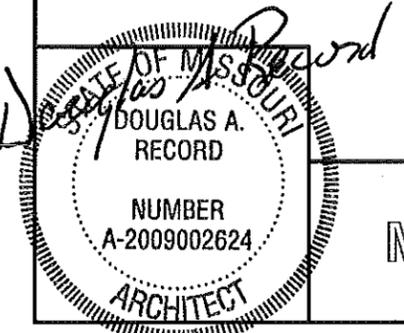


6/2/14

Mound City Front & Left Elevations

**MISSOURI DEPARTMENT
 OF TRANSPORTATION**
DIVISION OF GENERAL SERVICES
 FACILITIES MANAGEMENT

NEW METAL SIDING FOR:
 Grant City, Mound City & Clearmont
 NORTHWEST DISTRICT


DRAWN BY: LARRY CARYER
CHECKED BY: DOUG RECORD
DATE: 5-30-14
Sheet
5 of 10

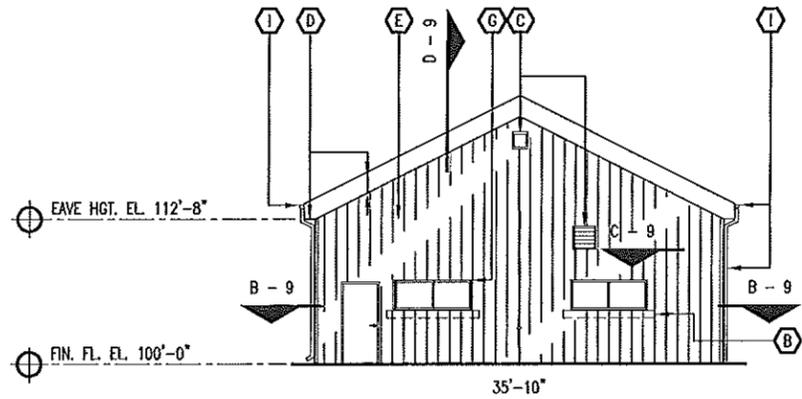


CLEARMONT - NODAWAY COUNTY
B
RIGHT ELEVATION
 SCALE: 1/16" = 1'-0"

CONTRACTOR NOTES:

- (A) GENERAL CONTRACTOR IS TO REMOVE AND REINSTALL ALL SURFACE MOUNTED COMMUNICATION APPURTENANCES, LIGHTING FIXTURES, UTILITIES THAT INCLUDES GAS, PLUMBING AND ELECTRICAL ETC. DURING CONSTRUCTION FOR AN OPERABLE SYSTEM. PROVIDE 2x BLOCKING AS REQUIRED FOR SECURE MOUNTING.
- (B) MODOT TO REMOVE CONCRETE WINDOW SILL AS REQUIRED AND MAKE FLUSH WITH EXISTING CMU WALL BEFORE CONSTRUCTION.
- (C) REMOVE AND REINSTALL AS FUNCTIONAL LOUVER DURING CONSTRUCTION.
- (D) EXISTING SOFFIT, METAL ROOF AND FASCIA TRIM TO REMAIN. PROTECT DURING CONSTRUCTION.
- (E) NEW 26 GA. PREFINISHED METAL SIDING OVER TYVEK OR EQUAL BUILDING WRAP OVER 1-1/2" INSULATION BOARD GLUED BETWEEN FURRING STRIPS. 2 x 4 HORIZONTAL STRIPS @ 36 O.C. MAXIMUM. SEE DETAIL SHEETS.
- (F) EXISTING WOOD SIDING TO REMAIN. INCLUDE NOTE E.
- (G) BOX 2 x 4 FURRING AND TRIM AS REQUIRED AROUND ALL EXISTING WINDOWS, SILLS, DOORS, EXHAUST FANS AND HVAC EQUIPMENT ETC.
- (H) NEW 26 GA. PREFINISHED METAL SIDING OVER TYVEK OR EQUAL BUILDING WRAP OVER 1-1/2" INSULATION BOARD GLUED BETWEEN FURRING STRIPS. 2 x 4 HORIZONTAL STRIPS @ 36 O.C. MAXIMUM OVER EXISTING SIDING AT LEAN-TO. PROVIDE ADDITIONAL BLOCKING TO THE LEAN-TO WALL AS REQUIRED FOR THE LEAN-TO STABILIZATION. SEE DETAIL SHEETS.
- (I) EXISTING ALUMINUM GUTTER TO REMAIN. REMOVE EXISTING DOWNSPOUTS DURING CONSTRUCTION. REATTACH AND ADD NEW ADAPTER TO EXISTING STORM SEWER AS REQUIRED.
- (J) GENERAL CONTRACTOR TO FABRICATE PTAC UNIT SLEEVE TO EXTEND THROUGH NEW CONSTRUCTION FOR AN OPERABLE SYSTEM.
- (K) EXISTING METAL SIDING BREEZEWAY TO REMAIN AS IS. PROVIDE BLOCKING, REGLETS AND FLASHING AS REQUIRED DURING CONSTRUCTION.

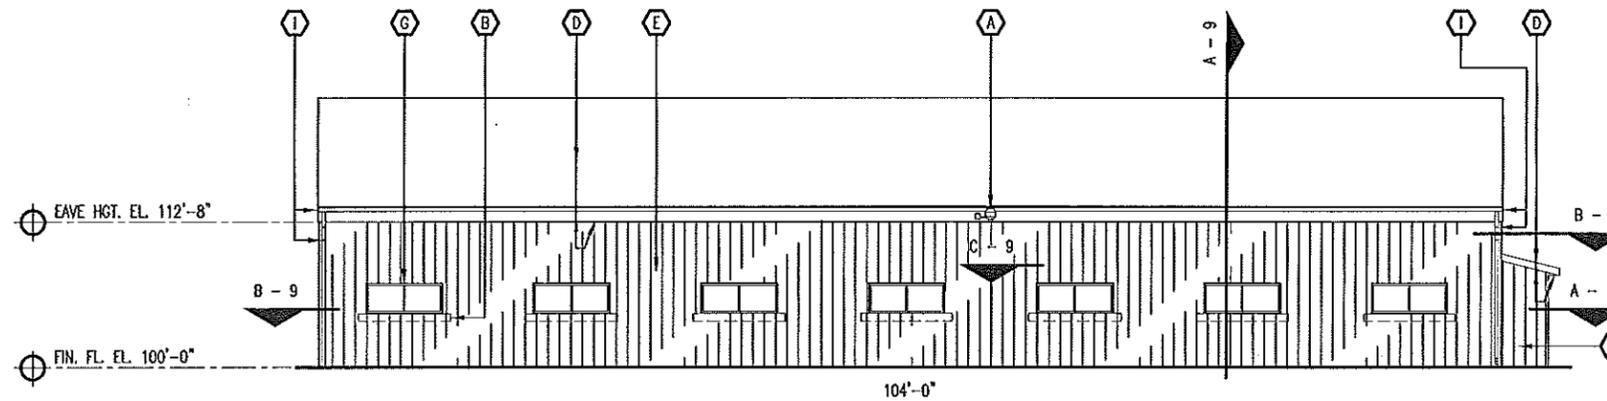

CLEARMONT - NODAWAY COUNTY
A
REAR ELEVATION
 SCALE: 1/16" = 1'-0"

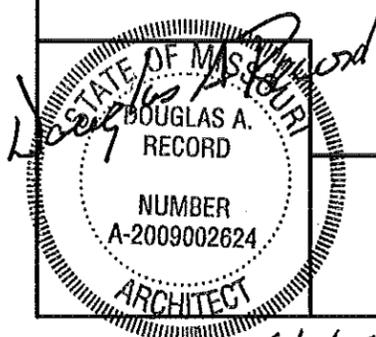

Clearmont Rear & Right Elevations

MISSOURI DEPARTMENT
 OF TRANSPORTATION
 DIVISION OF GENERAL SERVICES
 FACILITIES MANAGEMENT

NEW METAL SIDING FOR:
 Grant City, Mound City & Clearmont
 NORTHWEST DISTRICT


DRAWN BY: LARRY CARVER
 CHECKED BY: DOUG RECORD
 DATE: 5-30-14

Sheet


6 of 10

CONTRACTOR NOTES:


- A** GENERAL CONTRACTOR IS TO REMOVE AND REINSTALL ALL SURFACE MOUNTED COMMUNICATION APPURTENANCES, LIGHTING FIXTURES, UTILITIES THAT INCLUDES GAS, PLUMBING AND ELECTRICAL ETC. DURING CONSTRUCTION FOR AN OPERABLE SYSTEM. PROVIDE 2x BLOCKING AS REQUIRED FOR SECURE MOUNTING.
- B** MODOT TO REMOVE CONCRETE WINDOW SILL AS REQUIRED AND MAKE FLUSH WITH EXISTING CMU WALL BEFORE CONSTRUCTION.
- C** REMOVE AND REINSTALL AS FUNCTIONAL LOUVER DURING CONSTRUCTION.
- D** EXISTING SOFFIT, METAL ROOF AND FASCIA TRIM TO REMAIN. PROTECT DURING CONSTRUCTION.
- E** NEW 26 GA. PREFINISHED METAL SIDING OVER TYVEK OR EQUAL BUILDING WRAP OVER 1-1/2" INSULATION BOARD GLUED BETWEEN FURRING STRIPS. 2 x 4 HORIZONTAL STRIPS @ 36 O.C. MAXIMUM. SEE DETAIL SHEETS.
- F** EXISTING WOOD SIDING TO REMAIN. INCLUDE NOTE E.
- G** BOX 2 x 4 FURRING AND TRIM AS REQUIRED AROUND ALL EXISTING WINDOWS, SILLS, DOORS, EXHAUST FANS AND HVAC EQUIPMENT ETC.
- H** NEW 26 GA. PREFINISHED METAL SIDING OVER TYVEK OR EQUAL BUILDING WRAP OVER 1-1/2" INSULATION BOARD GLUED BETWEEN FURRING STRIPS. 2 x 4 HORIZONTAL STRIPS @ 36 O.C. MAXIMUM OVER EXISTING SIDING AT LEAN-TO. PROVIDE ADDITIONAL BLOCKING TO THE LEAN-TO WALL AS REQUIRED FOR THE LEAN-TO STABILIZATION. SEE DETAIL SHEETS.
- I** EXISTING ALUMINUM GUTTER TO REMAIN. REMOVE EXISTING DOWNSPOUTS DURING CONSTRUCTION. REATTACH AND ADD NEW ADAPTER TO EXISTING STORM SEWER AS REQUIRED.
- J** GENERAL CONTRACTOR TO FABRICATE PTAC UNIT SLEEVE TO EXTEND THROUGH NEW CONSTRUCTION FOR AN OPERABLE SYSTEM.
- K** EXISTING METAL SIDING BREEZEWAY TO REMAIN AS IS. PROVIDE BLOCKING, REGLETS AND FLASHING AS REQUIRED DURING CONSTRUCTION.
- L** REMOVE EXISTING VINYL/METAL SIDING & DISCARD DEBRIS OFF-SITE AND FURR-OUT WITH 2x CONSTRUCTION WITH STUDS @ 16" O.C. EVEN WITH FACE OF THE EXISTING CONCRETE BLOCK WALL. FABRICATE AS REQUIRED AN EXTENDED SLEEVE FOR PTAC UNIT.

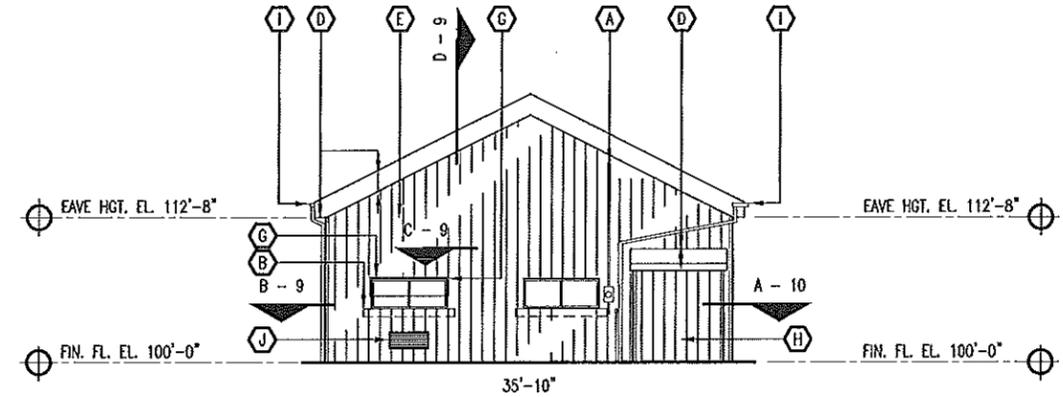

CLEARMONT - NODAWAY COUNTY
B
 LEFT ELEVATION
 SCALE: 1/16" = 1'-0"

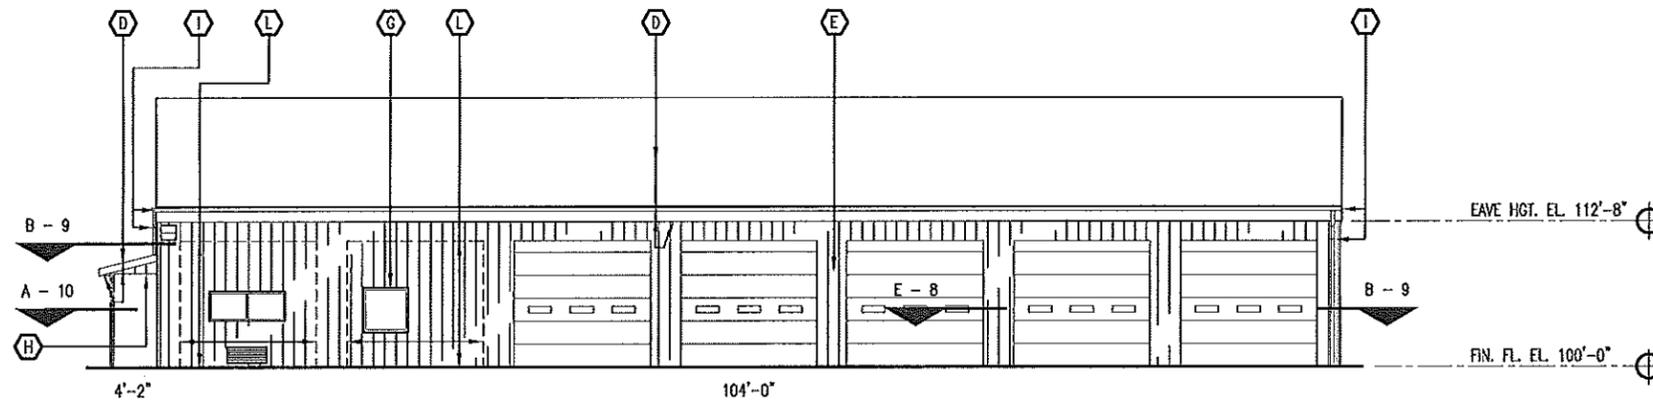

CLEARMONT - NODAWAY COUNTY
A
 FRONT ELEVATION
 SCALE: 1/16" = 1'-0"

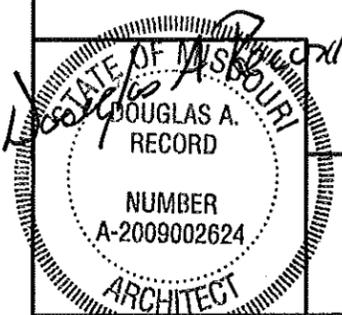

Clearmont Front & Left Elevations

MISSOURI DEPARTMENT
 OF TRANSPORTATION
 DIVISION OF GENERAL SERVICES
 FACILITIES MANAGEMENT


NEW METAL SIDING FOR:
 Grant City, Mound City & Clearmont
 NORTHWEST DISTRICT

DRAWN BY: LARRY CARVER
 CHECKED BY: DOUG RECORD
 DATE: 5-30-14


Sheet

7 of 10


6/2/14

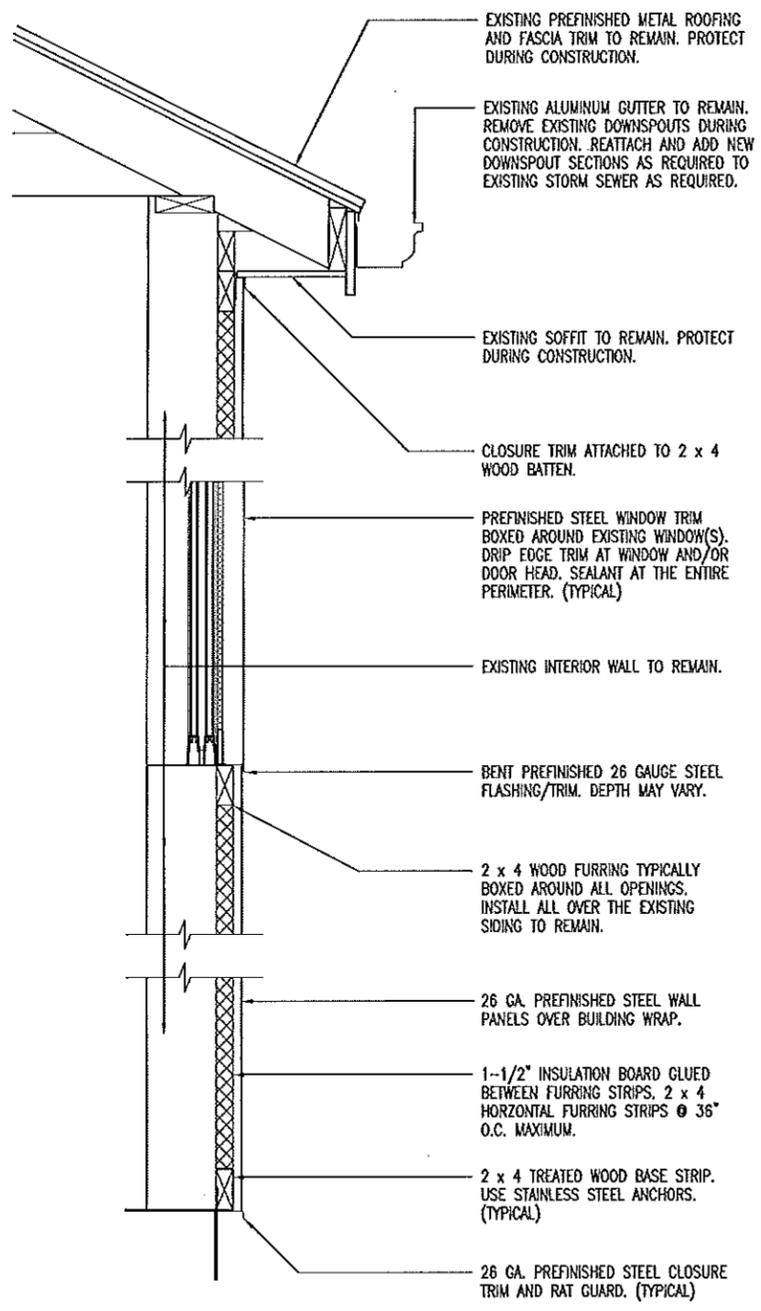


A METAL SIDING WALL SECTION
SCALE: 3/4" = 1'-0"

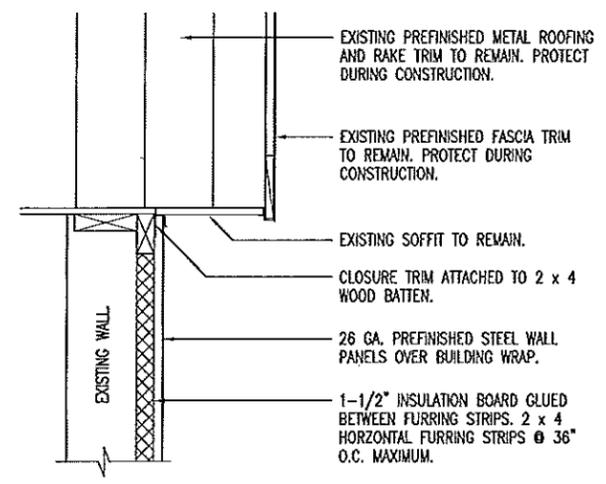


D GABLE END WALL
SCALE: 3/4" = 1'-0"

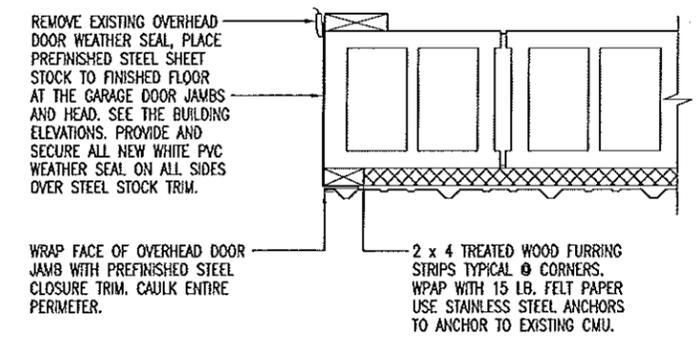


E OVERHEAD DOOR JAMB
SCALE: 3/4" = 1'-0"

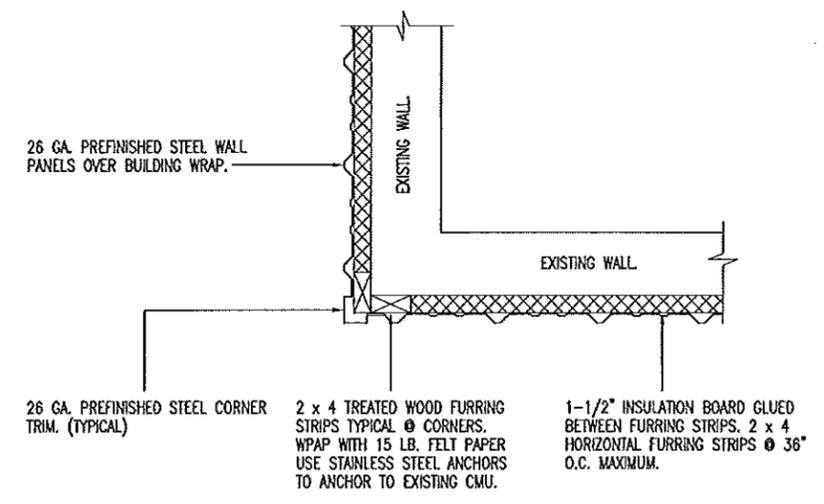

B CORNER PLAN VIEW
SCALE: 3/4" = 1'-0"

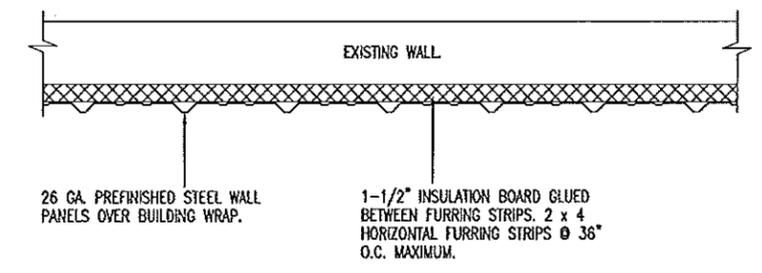

C WALL PLAN VIEW
SCALE: 3/4" = 1'-0"

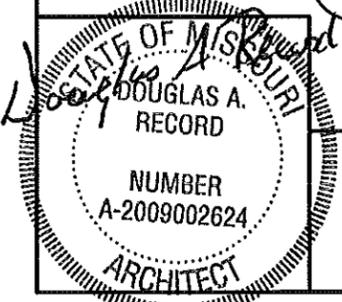


6/2/14

DETAILS


MISSOURI DEPARTMENT OF TRANSPORTATION
DIVISION OF GENERAL SERVICES
FACILITIES MANAGEMENT

NEW METAL SIDING FOR:
Grant City, Mound City & Clearmont
NORTHWEST DISTRICT


DRAWN BY: LARRY CARYER
CHECKED BY: DOUG RECORD
DATE: 6-6-14
Sheet
8 of 10

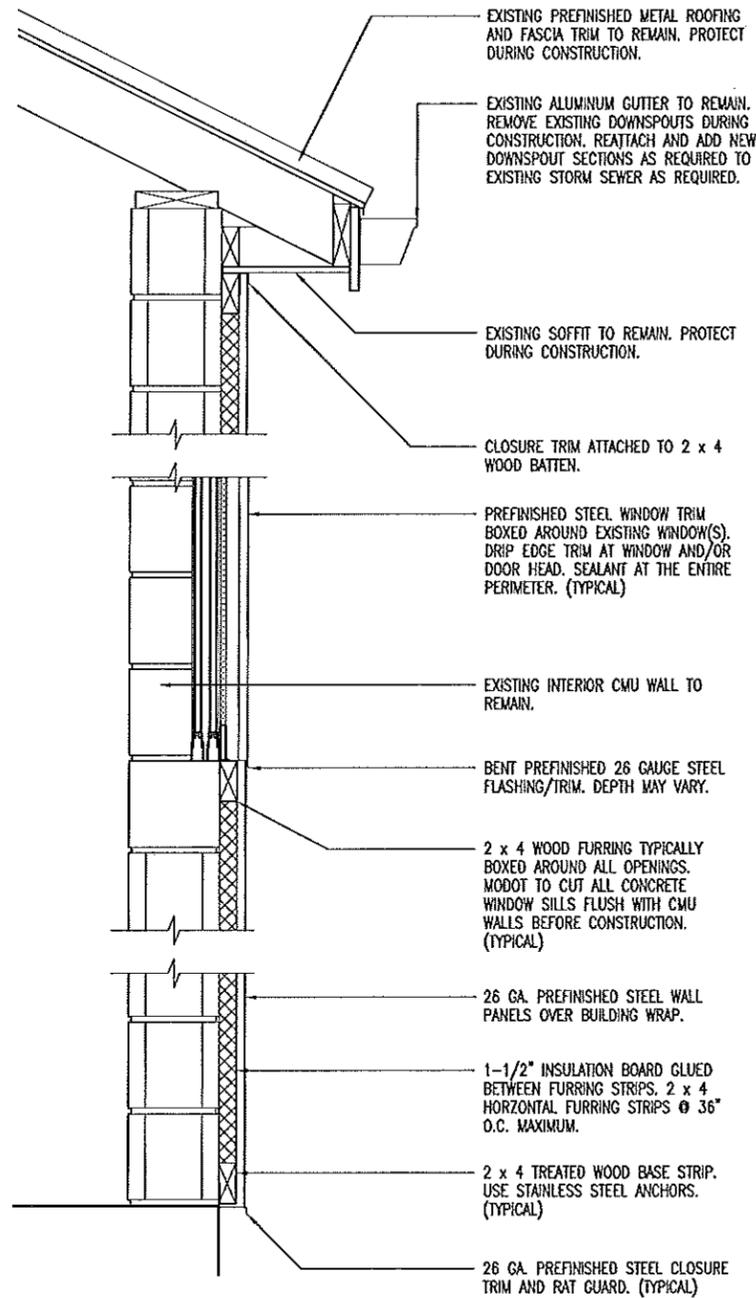


A WALL SECTION
9 SCALE: 3/4" = 1'-0"

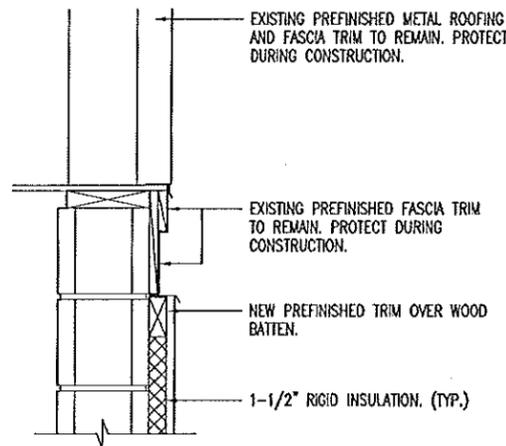


D GABLE END WALL
9 SCALE: 3/4" = 1'-0"

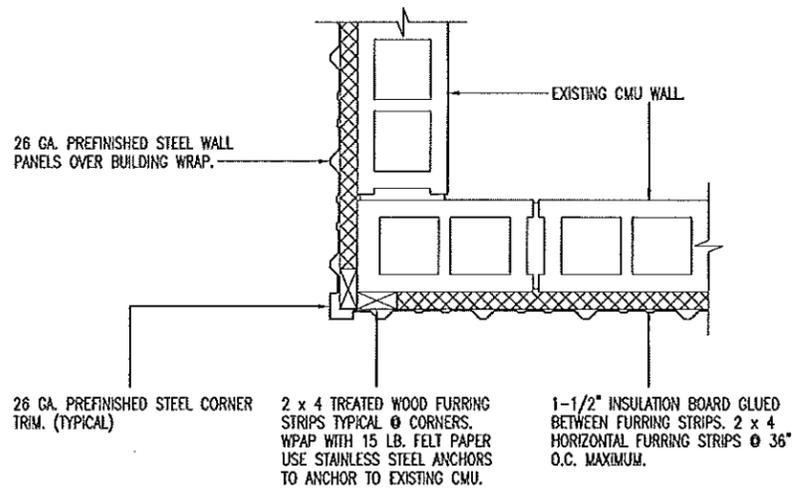

B CORNER PLAN VIEW
9 SCALE: 3/4" = 1'-0"

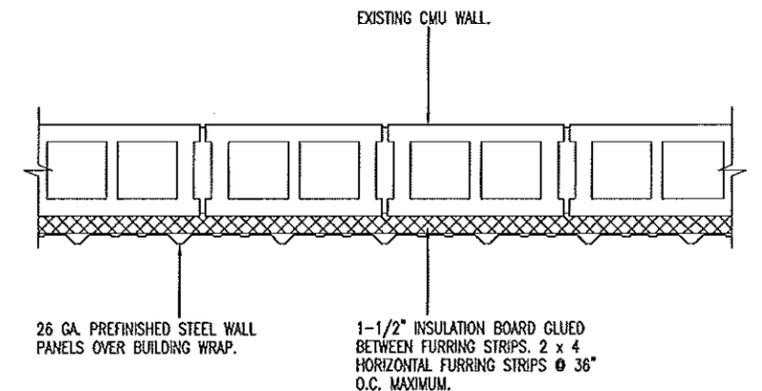

C WALL PLAN VIEW
9 SCALE: 3/4" = 1'-0"

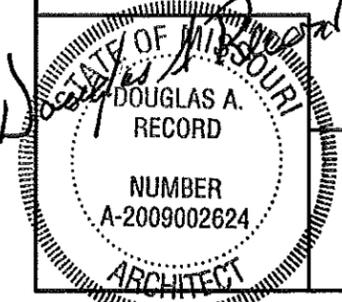

6/2/14


DETAILS

MISSOURI DEPARTMENT OF TRANSPORTATION
DIVISION OF GENERAL SERVICES
FACILITIES MANAGEMENT

NEW METAL SIDING FOR:
Grant City, Mound City & Clearmont
NORTHWEST DISTRICT

DRAWN BY: LARRY CARYER
CHECKED BY: DOUG RECORD
DATE: 6-6-14

Sheet
9 of 10

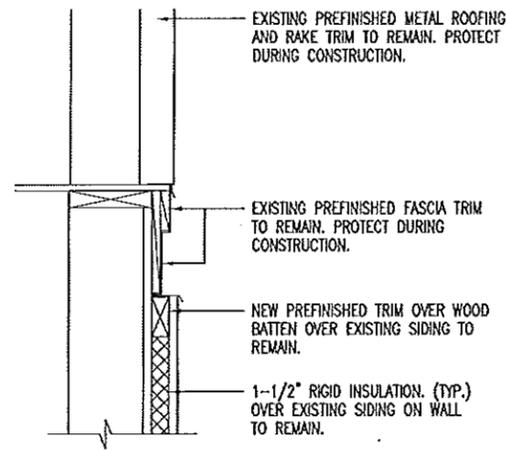

B
10 **GABLE END WALL**
SCALE: 3/4" = 1'-0"

GENERAL NOTES

CONTRACTOR TO PROVIDE SUFFICIENT BLOCKING AS REQUIRED FOR LIGHTING FIXTURES, CONDUITS, METERS, SATELLITE DISHES, PLUMBING, ANTENNAS ETC. WHEN REMOVING DURING CONSTRUCTION AND REINSTALLING FOR AN OPERABLE SERVICE FOR EACH.


SIDING COLOR AS SELECTED FROM MANUFACTURER'S STANDARD COLOR CHART BY THE MODOT FIELD REPRESENTATIVE.

ALL DEBRIS TO BE REMOVED OFF-SITE.

WHEN INSTALLING THE NEW METAL EXTERIOR WINDOW SILLS AND JAMB TRIM, THE CONTRACTOR IS TO REMOVE ALL OLD SEALANT, INSTALL TRIM AND RESEAL. COLOR TO MATCH TRIM COLOR.

PROVIDE CONTINUOUS 26 GA. PREFINISHED STEEL DRIP EDGE AT ALL DOOR, PASSAGE OPENINGS, WINDOW HEADS, ABOVE THE HVAC UNITS AND EXHAUST FANS.

CONTRACTOR RESPONSIBLE TO REPAIR LAWN AREA WITH TOPSOIL, SEED AND STRAW IF DAMAGED DURING CONSTRUCTION.

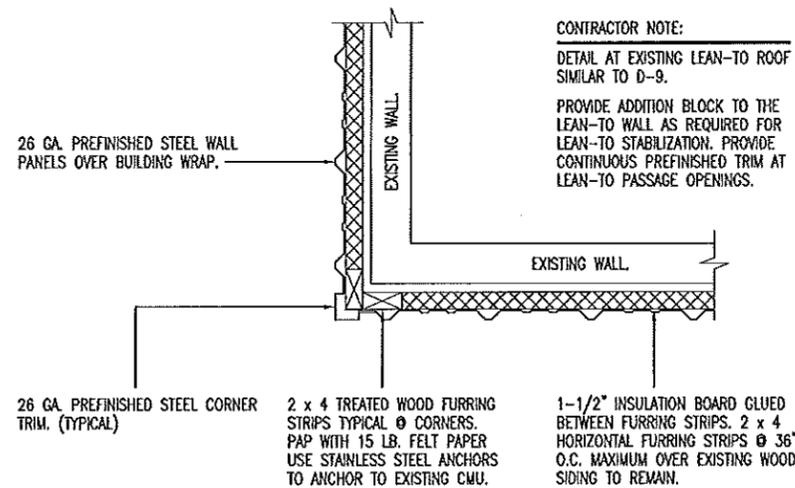

A
10 **LEAN-TO CORNER PLAN VIEW**
SCALE: 3/4" = 1'-0"

Douglas A. Record
DOUGLAS A. RECORD
NUMBER A-2009002624
ARCHITECT

6/2/14

DETAILS

MISSOURI DEPARTMENT OF TRANSPORTATION
DIVISION OF GENERAL SERVICES FACILITIES MANAGEMENT

NEW METAL SIDING FOR:
Grant City, Mound City & Clearmont
NORTHWEST DISTRICT

DRAWN BY: LARRY CARYER
CHECKED BY: DOUG RECORD
DATE: 6-6-14

Sheet
10 of 10