

MISSOURI DEPARTMENT OF TRANSPORTATION

INDEX OF DRAWINGS

- 1 - 6 COVER SHEET
- 2 - 6 SITE PLAN
- 3 - 6 EAST & WEST ELEVATIONS
- 4 - 6 NORTH & SOUTH ELEVATIONS
- 5 - 6 DETAILS
- 6 - 6 DETAILS

St. Joseph Electrician Building Siding
Northwest District
3602 North Belt Highway St. Joseph, MO 64502
Buchanan County

CODE REQUIREMENTS

- BUILDING CODE - CURRENT IBC
- PLUMBING CODE - CURRENT IBC
- MECHANICAL CODE - CURRENT IBC
- ELECTRICAL CODE - CURRENT N.E.C.

COVER SHEET

MISSOURI DEPARTMENT
OF TRANSPORTATION

DIVISION OF GENERAL SERVICES
FACILITIES MANAGEMENT


St. Joseph Electrician Building Siding
Northwest District - Buchanan County
3602 North Belt Highway, 64502

DRAWN BY: LARRY CARVER

DATE: 12-2-16

Sheet


1 OF 6

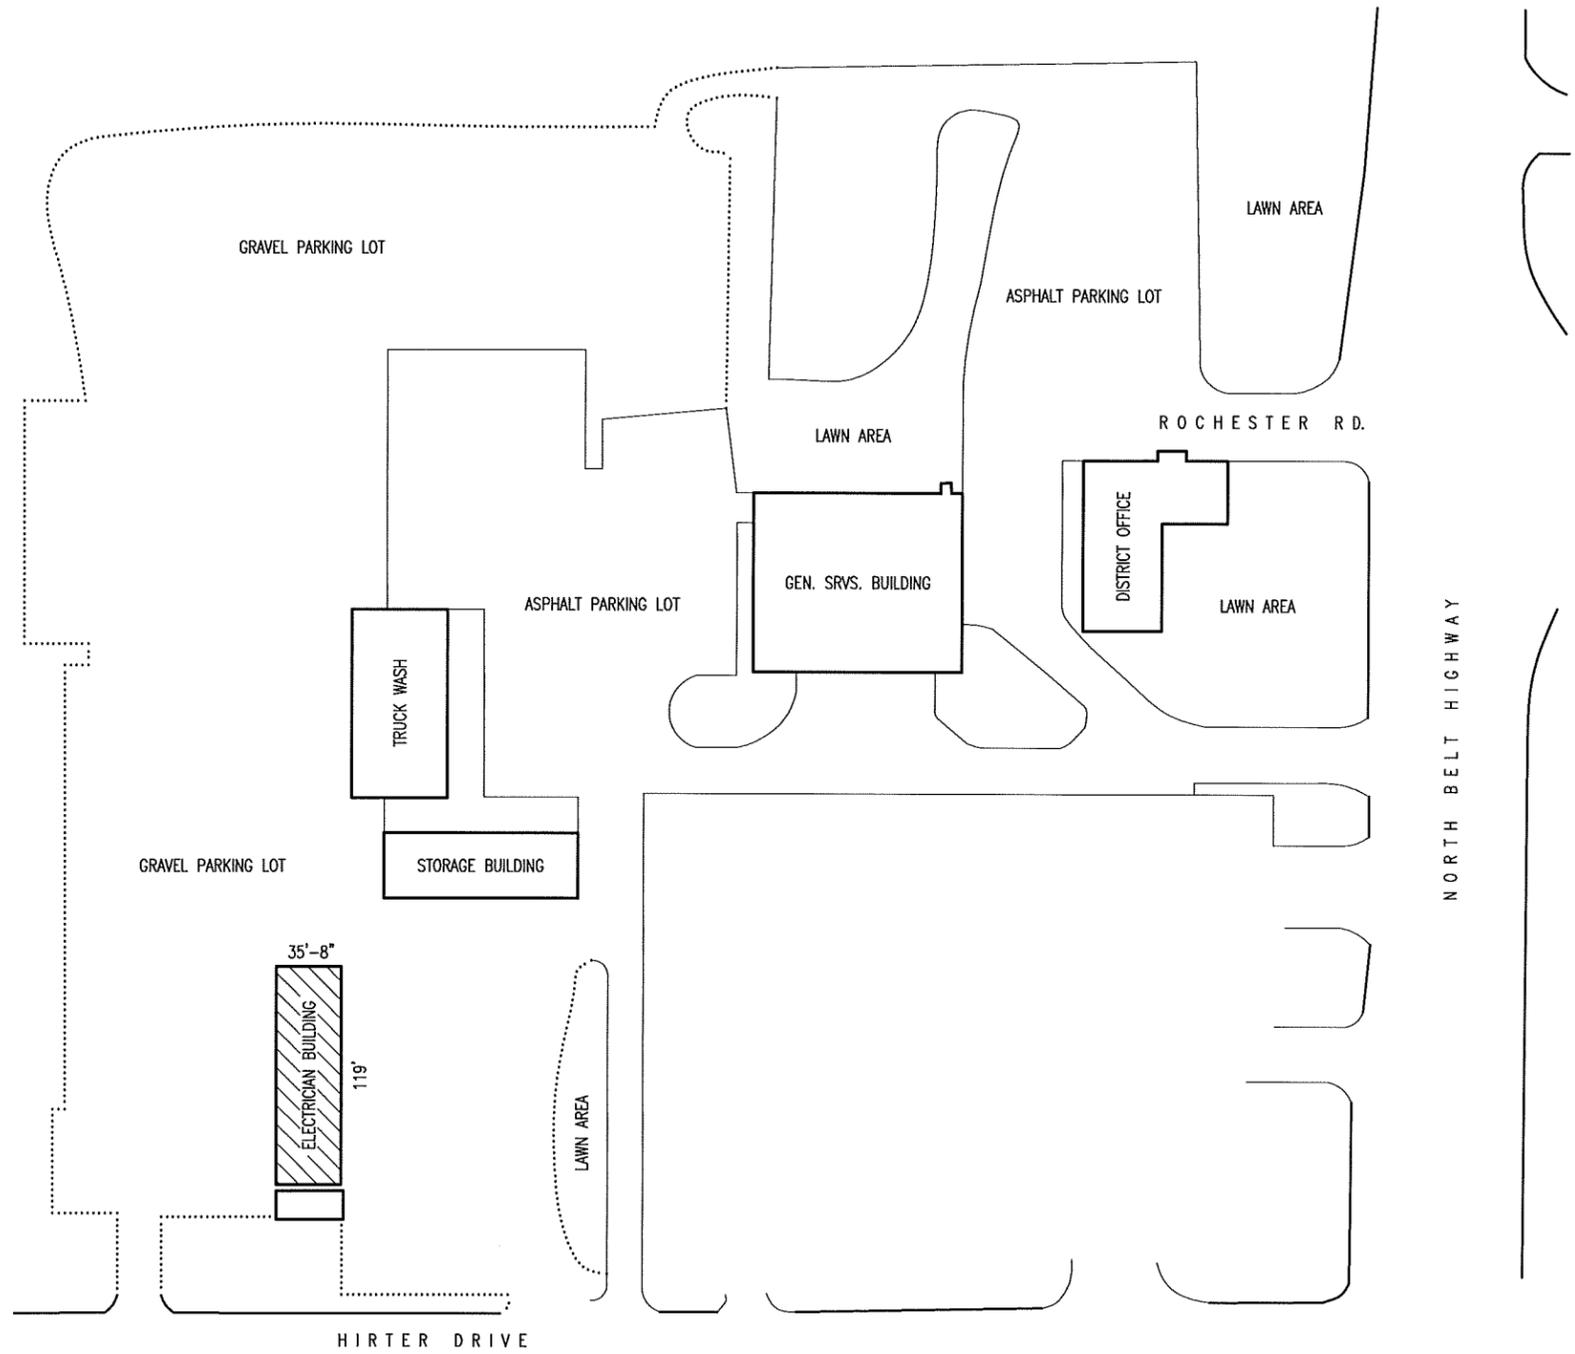

A
2

SITE PLAN

SCALE: 1" = 100'-0"

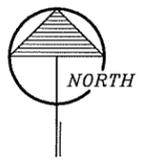


SITE PLAN

MISSOURI DEPARTMENT
OF TRANSPORTATION


DIVISION OF GENERAL SERVICES
FACILITIES MANAGEMENT

St. Joseph Electrician Building Siding
Northwest District - Buchanan County
3602 North Belt Highway, 64502

DRAWN BY: LARRY CARVER
DATE: 12-2-16
Sheet
2 of 6

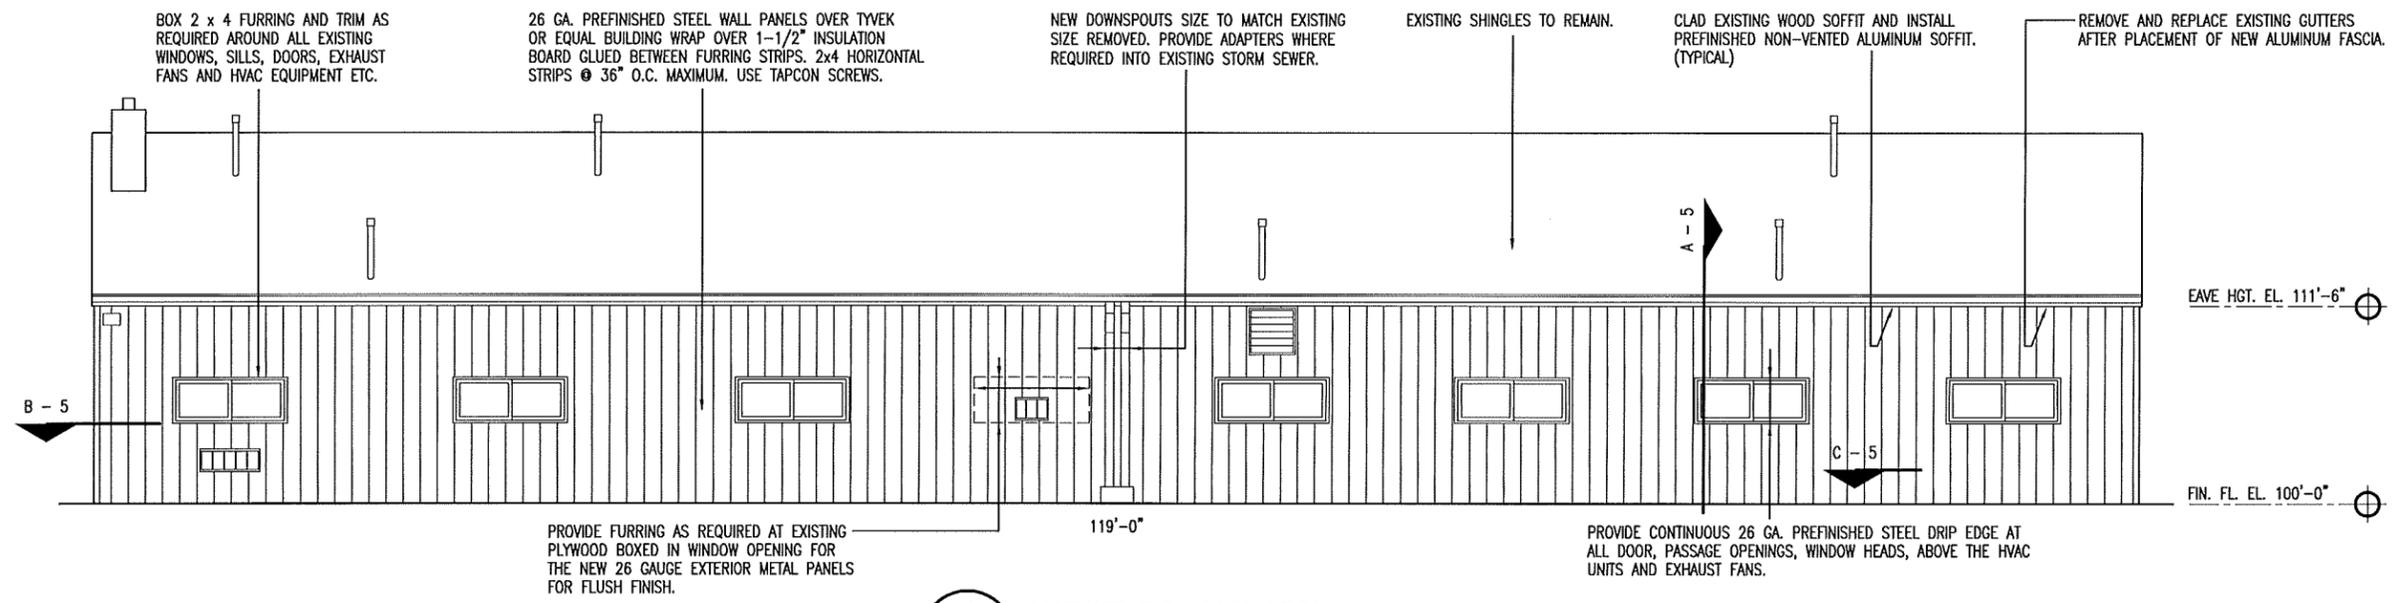

B
3
WEST ELEVATION
SCALE: 3/32" = 1'-0"

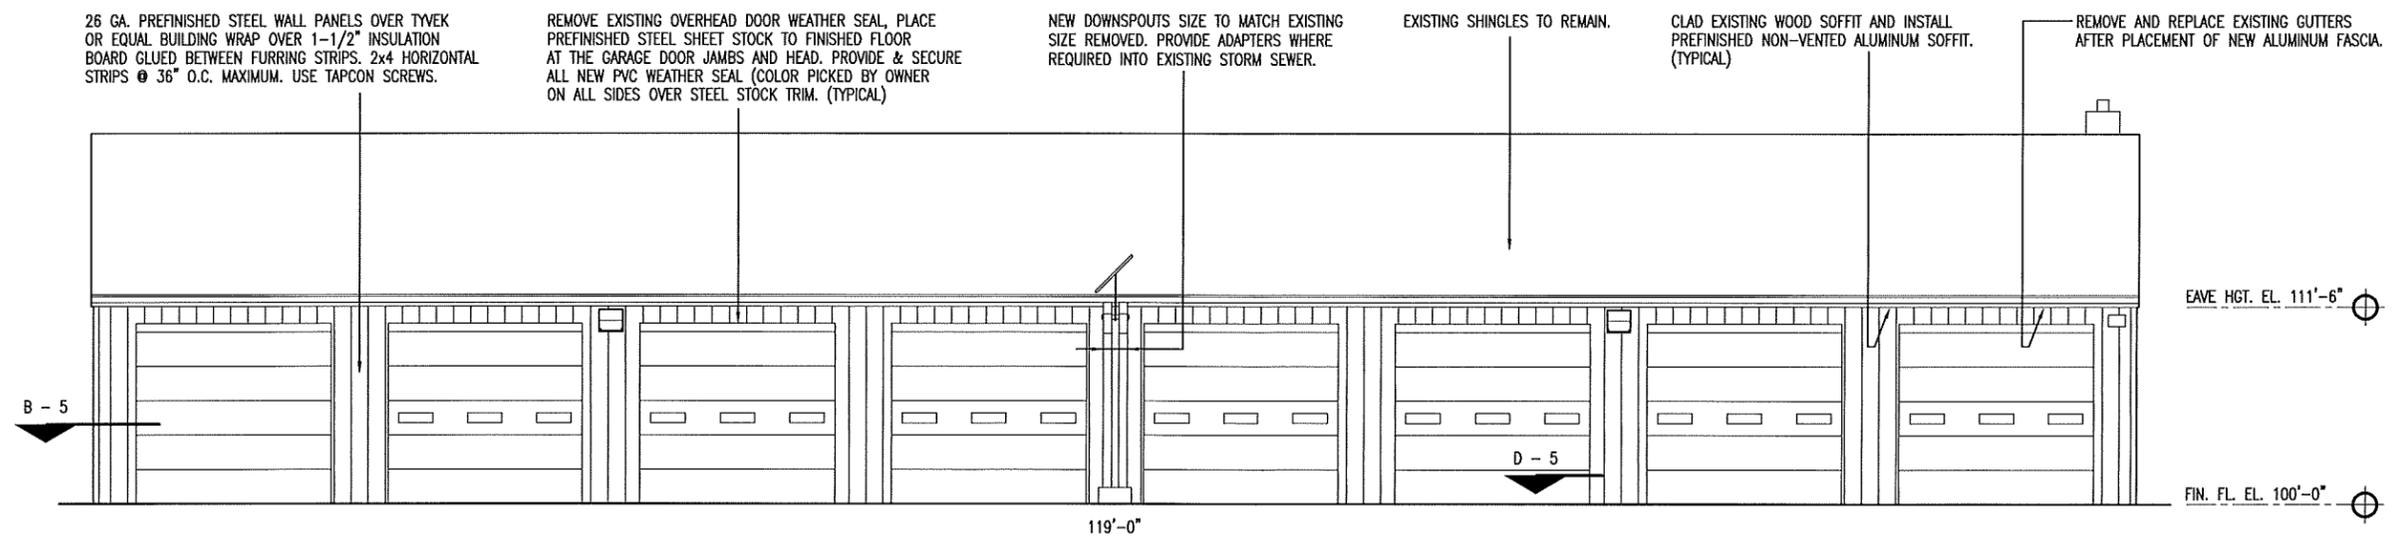

A
3
EAST ELEVATION
SCALE: 3/32" = 1'-0"


CONTRACTOR TO PROVIDE SUFFICIENT BLOCKING AS DETERMINED BY MODOT FIELD REPRESENTATIVE FOR LIGHTING FIXTURES, CONDUITS, METERS, SATELLITE DISHES, ETC. THESE FIXTURES WILL BE REMOVED BY MODOT AND REATTACHED BY MODOT AFTER THE SIDING IS INSTALLED BY THE CONTRACTOR.

EAST & WEST ELEVATIONS


MISSOURI DEPARTMENT OF TRANSPORTATION
DIVISION OF GENERAL SERVICES
FACILITIES MANAGEMENT

St. Joseph Electrician Building Siding
Northwest District - Buchanan County
3602 North Belt Highway, 64502

DRAWN BY: LARRY CARYER
DATE: 12-2-16
Sheet
3 of 6

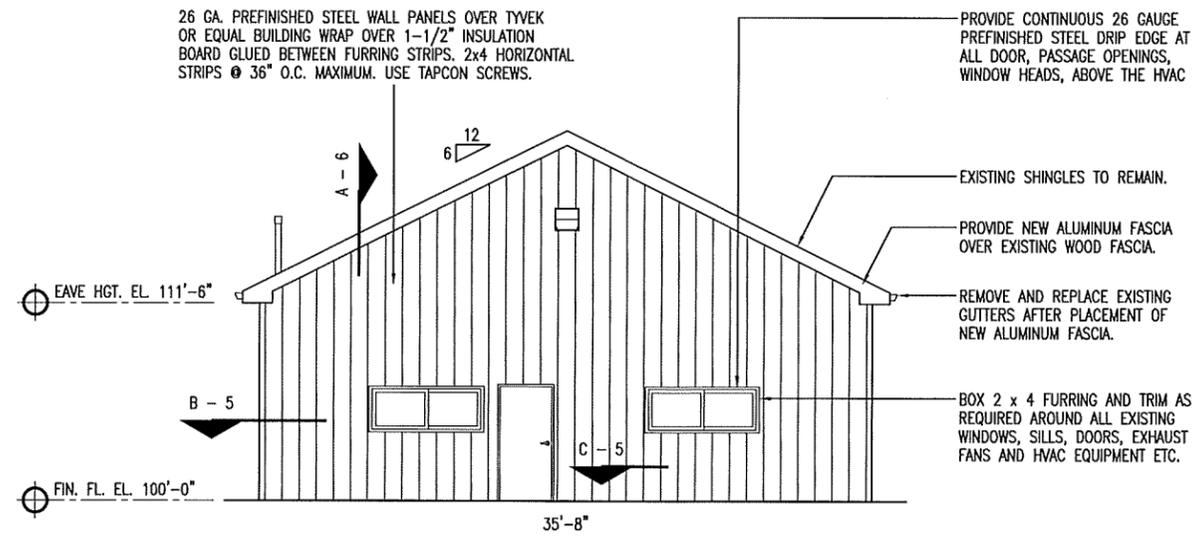

B
4 SOUTH ELEVATION
SCALE: 3/32" = 1'-0"

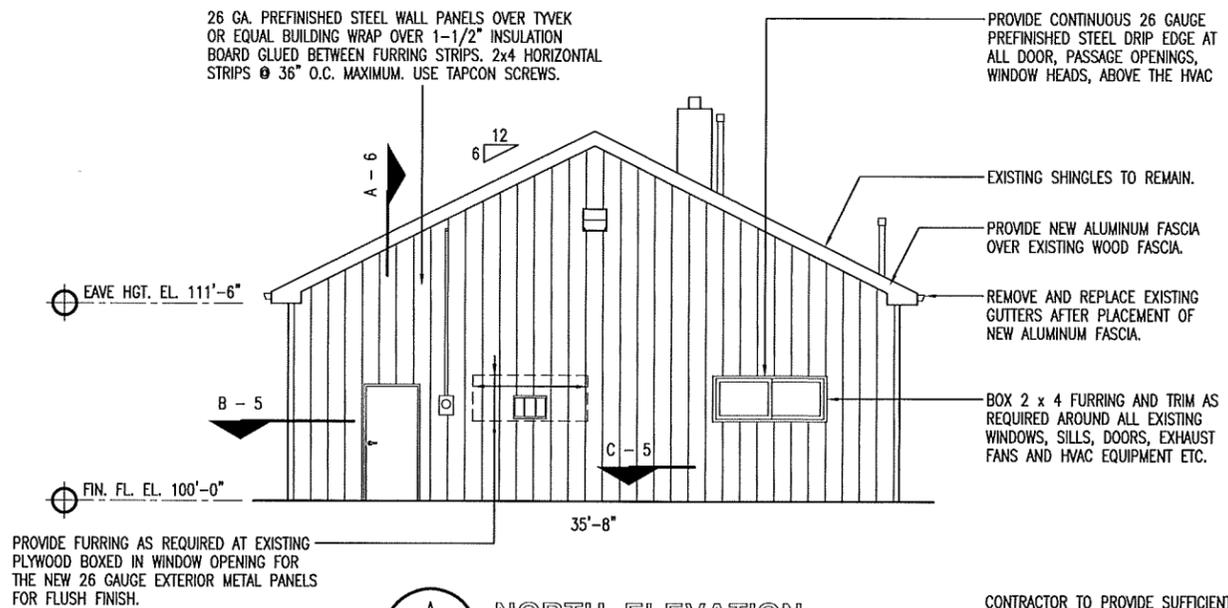

A
4 NORTH ELEVATION
SCALE: 3/32" = 1'-0"


CONTRACTOR TO PROVIDE SUFFICIENT BLOCKING AS DETERMINED BY MODOT FIELD REPRESENTATIVE FOR LIGHTING FIXTURES, CONDUITS, METERS, SATELLITE DISHES, ETC. THESE FIXTURES WILL BE REMOVED BY MODOT AND REATTACHED BY MODOT AFTER THE SIDING IS INSTALLED BY THE CONTRACTOR.

NORTH & SOUTH ELEVATIONS


MISSOURI DEPARTMENT
OF TRANSPORTATION
DIVISION OF GENERAL SERVICES
FACILITIES MANAGEMENT

St. Joseph Electrician Building Siding
Northwest District - Buchanan County
3602 North Belt Highway, 64502


DRAWN BY: LARRY CARVER
DATE: 12-2-16
Sheet
4 of 6

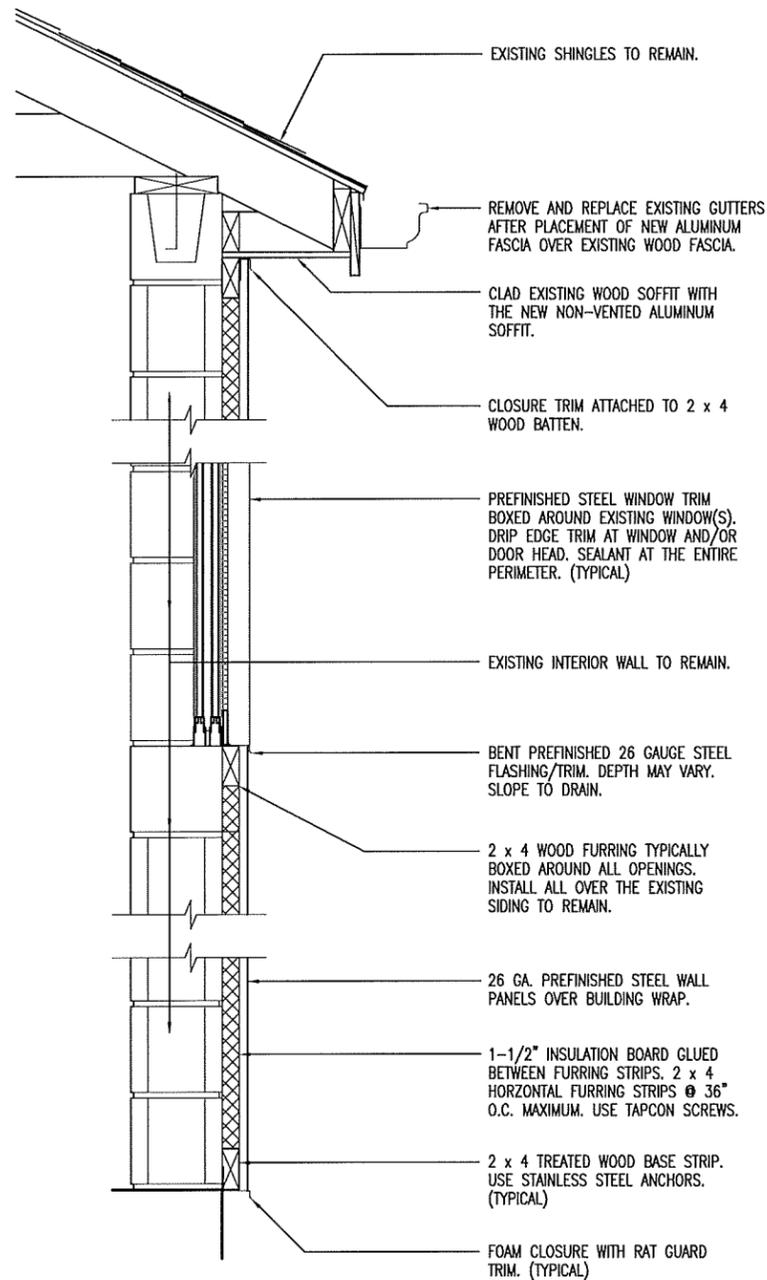


A METAL SIDING
WALL SECTION
SCALE: 3/4" = 1'-0"

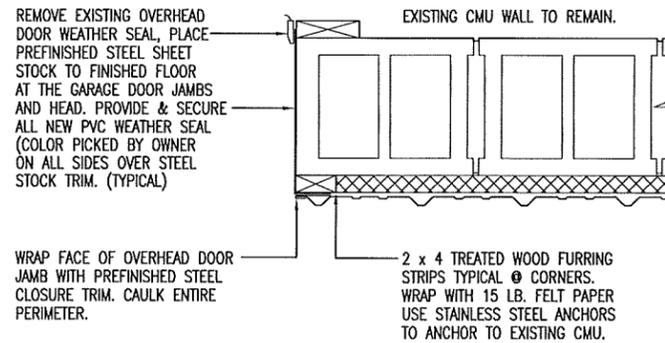

HEAD SIMILAR
D OVERHEAD DOOR JAMB
SCALE: 3/4" = 1'-0"

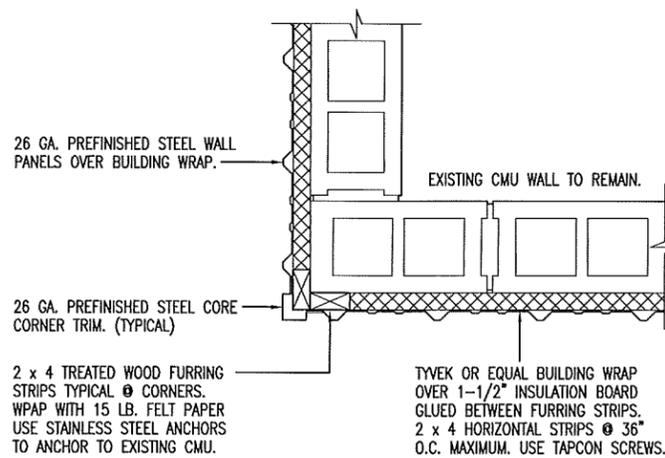

B CORNER PLAN VIEW
SCALE: 3/4" = 1'-0"

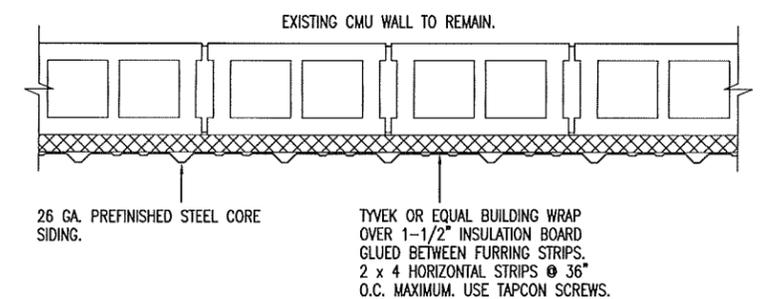

C WALL PLAN VIEW
SCALE: 3/4" = 1'-0"

DETAILS

MISSOURI DEPARTMENT
OF TRANSPORTATION
DIVISION OF GENERAL SERVICES
FACILITIES MANAGEMENT

St. Joseph Electrician Building Siding
Northwest District - Buchanan County
3602 North Belt Highway, 64502

DRAWN BY: LARRY CARVER
DATE: 12-2-16
Sheet
5 of 6

GENERAL NOTES

CONTRACTOR TO PROVIDE SUFFICIENT BLOCKING AS DETERMINED BY MODOT FIELD REPRESENTATIVE FOR LIGHTING FIXTURES, CONDUITS, METERS, SATELLITE DISHES, ETC. THESE FIXTURES WILL BE REMOVED BY MODOT AND REATTACHED BY MODOT AFTER THE SIDING IS INSTALLED BY THE CONTRACTOR.

SIDING COLOR AS SELECTED FROM MANUFACTURER'S STANDARD COLOR CHART BY THE MODOT FIELD REPRESENTATIVE.


ALL DEBRIS TO BE REMOVED OFF-SITE.

WHEN INSTALLING THE NEW METAL EXTERIOR WINDOW SILLS AND JAMB TRIM, THE CONTRACTOR IS TO REMOVE ALL OLD SEALANT, INSTALL TRIM AND RESEAL. COLOR TO MATCH TRIM COLOR.

PROVIDE CONTINUOUS 26 GA. PREFINISHED STEEL DRIP EDGE AT ALL DOOR, PASSAGE OPENINGS, WINDOW HEADS, ABOVE THE HVAC UNITS AND EXHAUST FANS.

CONTRACTOR RESPONSIBLE TO REPAIR LAWN AREA WITH TOPSOIL, SEED AND STRAW IF DAMAGED DURING CONSTRUCTION.

NEW ALUMINUM DOWNSPOUTS. SIZE TO MATCH THE EXISTING SIZE REMOVED. PROVIDE ADAPTERS WHERE REQUIRED INTO EXISTING STORM SEWER.

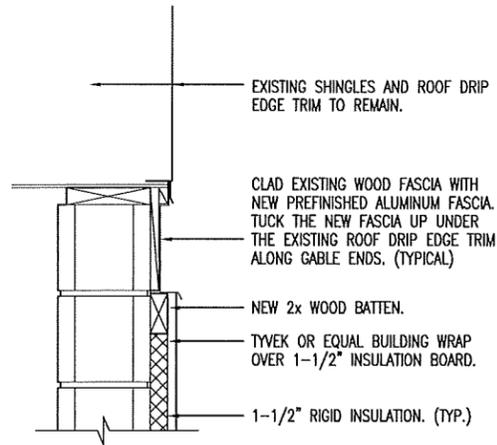

A
6 GABLE END WALL
SCALE: 3/4" = 1'-0"

DETAILS

MISSOURI DEPARTMENT
OF TRANSPORTATION
DIVISION OF GENERAL SERVICES
FACILITIES MANAGEMENT

St. Joseph Electrician Building Siding
Northwest District - Buchanan County
3602 North Belt Highway, 64502

DRAWN BY: LARRY CARVER
DATE: 12-2-16
Sheet
6 OF 6