

MISSOURI DEPARTMENT OF TRANSPORTATION

INDEX OF DRAWINGS

- 1 OF 5 COVER SHEET
- 2 OF 5 CAMERON ELEVATIONS
- 3 OF 5 HAMILTON ELEVATIONS
- 4 OF 5 KING CITY ELEVATIONS
- 5 OF 5 DETAILS

Cameron, Hamilton and King City Metal Siding NORTHWEST DISTRICT

PHYSICAL ADDRESS CAMERON: 513 EAST GRAND STREET
OLD ROUTE 36 - ¼ MILE EAST OF ROUTE 69

DeKalb County

PHYSICAL ADDRESS HAMILTON: 1001 SOUTH HUGHES
BUSINESS ROUTE 71, ROUTE 13 AT JUNCTION 36

Caldwell County

PHYSICAL ADDRESS KING CITY: 9990 NW HIGHWAY 169
SOUTH OF TOWN, EAST SIDE OF HIGHWAY 169

Gentry County

CODE REQUIREMENTS

BUILDING CODE - CURRENT IBC

COVER SHEET


MISSOURI DEPARTMENT
OF TRANSPORTATION


DIVISION OF GENERAL SERVICES
FACILITIES MANAGEMENT

Cameron, Hamilton, King City Maintenance
Metal Siding
NORTHWEST DISTRICT

DRAWN BY: NOBLE SIEELE
CHECKED BY: DOUG RECORD
DATE: 3-4-13


Sheet
1 of 5

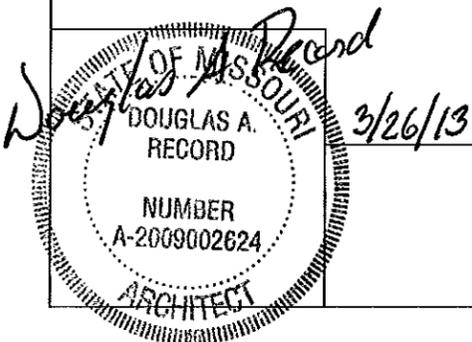

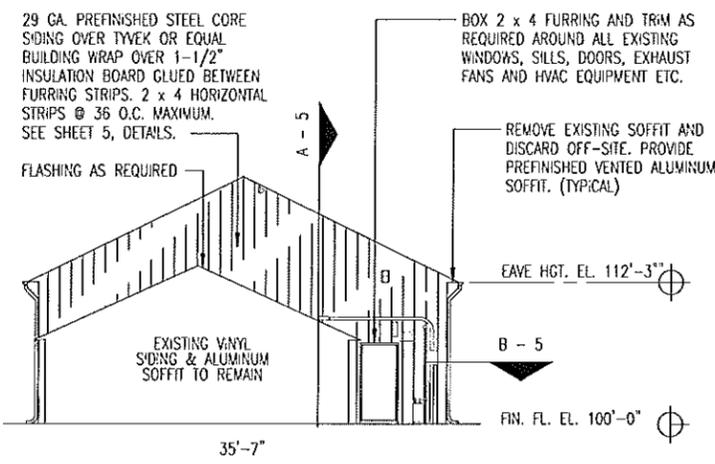


CAMERON MAINTENANCE - DEKALB COUNTY
LEFT ELEVATION
 SCALE: 1/16" = 1'-0"


CONTRACTOR NOTE:
 MODOT IS TO REMOVE AND REPLACE ALL SURFACE MOUNTED COMMUNICATION APPURTENANCES DURING CONSTRUCTION. THE GENERAL CONTRACTOR TO REMOVE AND REPLACE ALL LIGHTING FIXTURES, VENTS, LOUVERS, ELECTRICAL, RELATED APPURTENANCES, ETC. FOR THE NEW CONSTRUCTION AS REQUIRED. THE GENERAL CONTRACTOR TO PROVIDE BLOCKING FOR SECURE MOUNTING. COORDINATE WITH THE OWNER DURING CONSTRUCTION. LAST BAY ON THE EAST SIDE (TRUCK WASH) NO WORK TO BE PERFORMED. GUTTERS & FASCIA TO REMAIN. DOWNSPOUTS TO BE REMOVED AND REINSTALLED. SEALANTS AS REQUIRED.

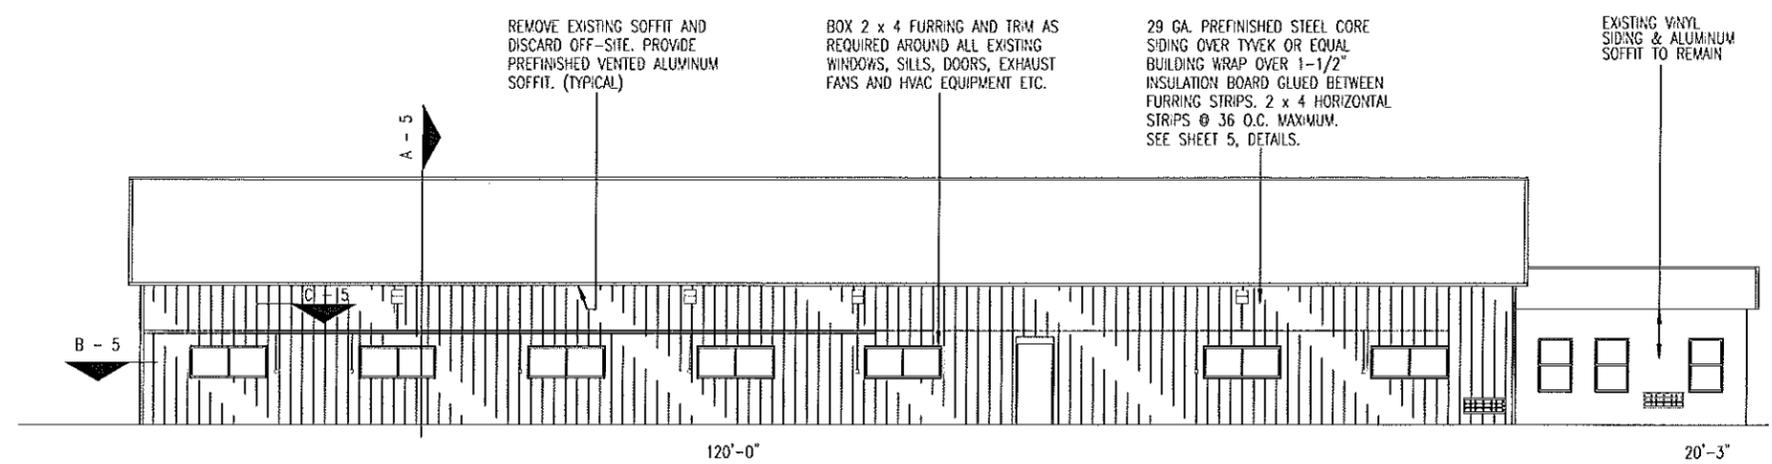

CAMERON MAINTENANCE - DEKALB COUNTY
REAR ELEVATION
 SCALE: 1/16" = 1'-0"

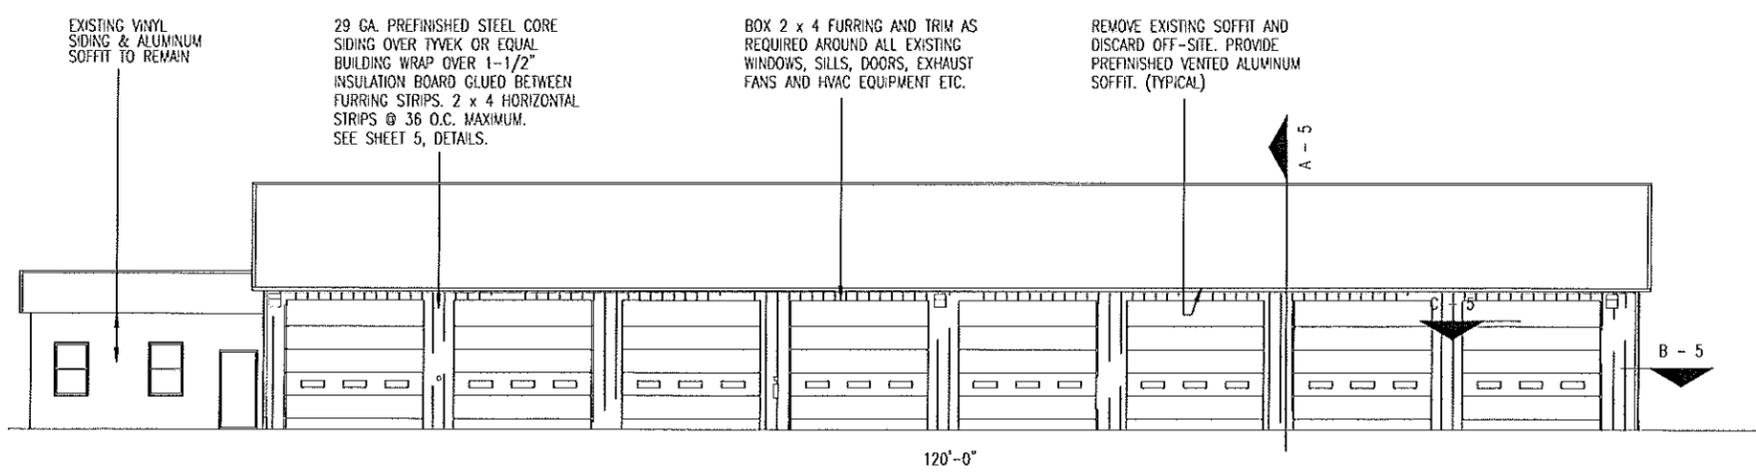

CAMERON MAINTENANCE - DEKALB COUNTY
FRONT ELEVATION
 SCALE: 1/16" = 1'-0"

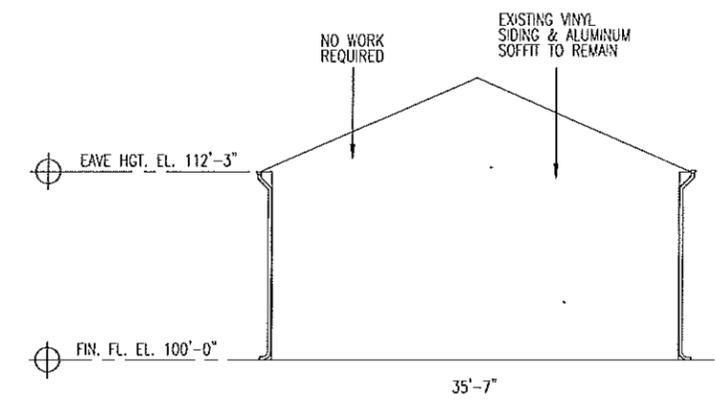

CAMERON MAINTENANCE - DEKALB COUNTY
RIGHT ELEVATION
 SCALE: 1/16" = 1'-0"


Douglas A. Record
 MISSOURI ARCHITECT
 DOUGLAS A. RECORD
 NUMBER A-2009002624
 3/26/13

Cameron Maintenance Elevations


MISSOURI DEPARTMENT OF TRANSPORTATION
 DIVISION OF GENERAL SERVICES
 FACILITIES MANAGEMENT

Cameron, Hamilton, King City Maintenance
 Metal Siding
 NORTHWEST DISTRICT

DRAWN BY: NICOLE STEELE
CHECKED BY: DOUG RECORD
DATE: 3-4-13
Sheet
2 OF 5

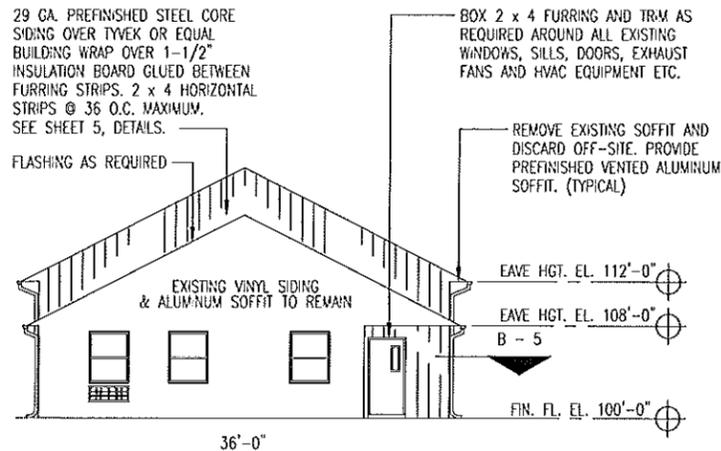


HAMILTON MAINTENANCE - CALDWELL COUNTY
C
 3
LEFT ELEVATION
 SCALE: 1/16" = 1'-0"

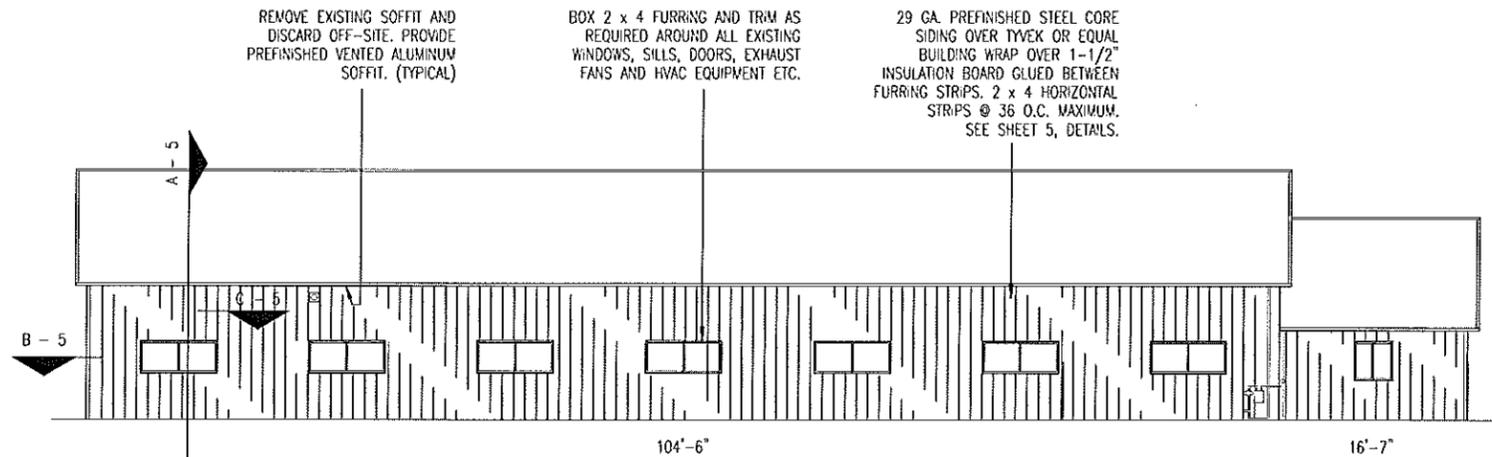


HAMILTON MAINTENANCE - CALDWELL COUNTY
D
 3
REAR ELEVATION
 SCALE: 1/16" = 1'-0"

CONTRACTOR NOTE:
 MODOT IS TO REMOVE AND REPLACE ALL SURFACE MOUNTED COMMUNICATION APPURTENANCES DURING CONSTRUCTION. THE GENERAL CONTRACTOR TO REMOVE AND REPLACE ALL LIGHTING FIXTURES, VENTS, LOUVERS, ELECTRICAL, RELATED APPURTENANCES, ETC. FOR THE NEW CONSTRUCTION AS REQUIRED. THE GENERAL CONTRACTOR TO PROVIDE BLOCKING FOR SECURE MOUNTING. COORDINATE WITH THE OWNER DURING CONSTRUCTION. GUTTERS & FASCIA TO REMAIN. DOWNSPOUTS TO BE REMOVED AND REINSTALLED. SEALANTS AS REQUIRED.

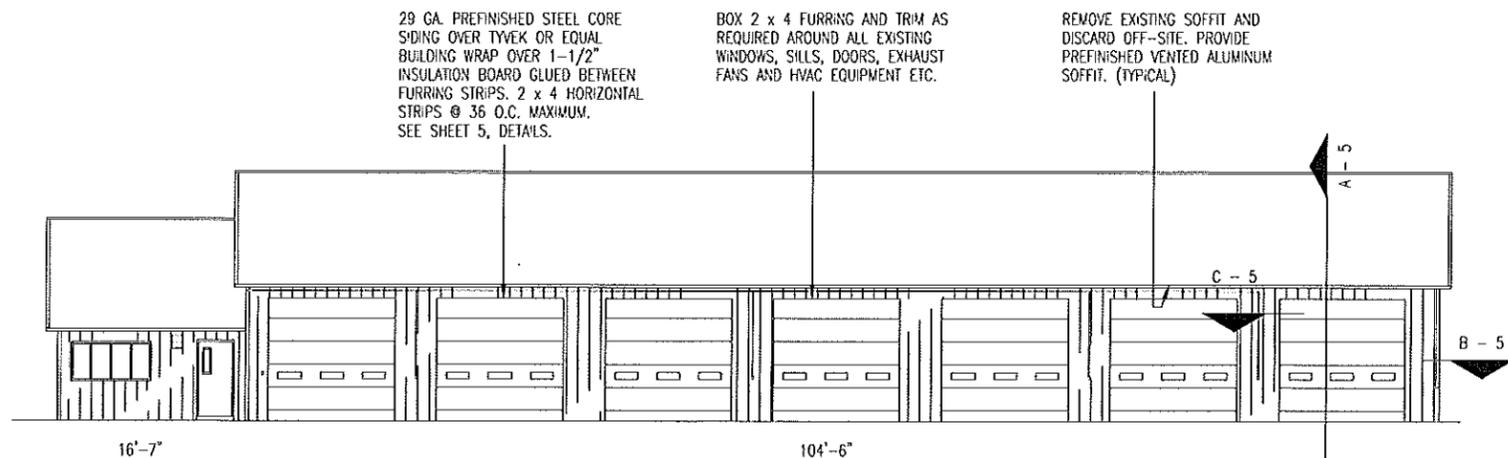

HAMILTON MAINTENANCE - CALDWELL COUNTY
A
 3
FRONT ELEVATION
 SCALE: 1/16" = 1'-0"

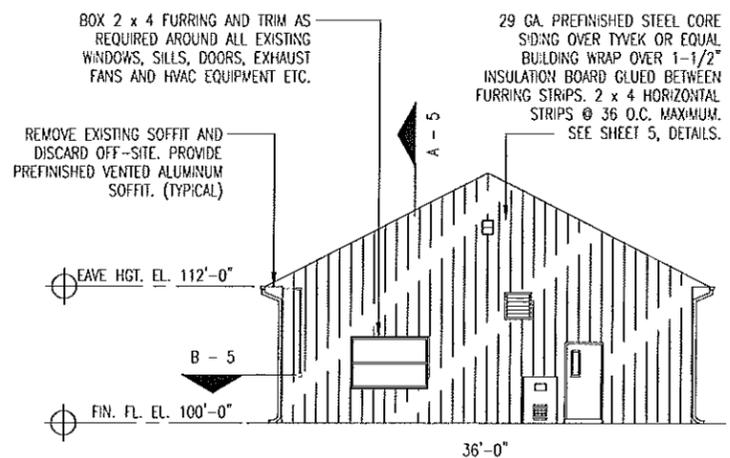

HAMILTON MAINTENANCE - CALDWELL COUNTY
B
 3
RIGHT ELEVATION
 SCALE: 1/16" = 1'-0"


MISSOURI DEPARTMENT OF TRANSPORTATION
 RECORD
 DOUGLAS A. RECORD
 NUMBER A-2009002624
 ARCHITECT
 3/26/13

Hamilton Maintenance Elevations


MISSOURI DEPARTMENT OF TRANSPORTATION
 DIVISION OF GENERAL SERVICES FACILITIES MANAGEMENT

Cameron, Hamilton, King City Maintenance
 Metal Siding
 NORTHWEST DISTRICT

DRAWN BY: NICOLE STEELE
 CHECKED BY: DOUG RECORD
 DATE: 3-4-13
 Sheet
 3 of 5

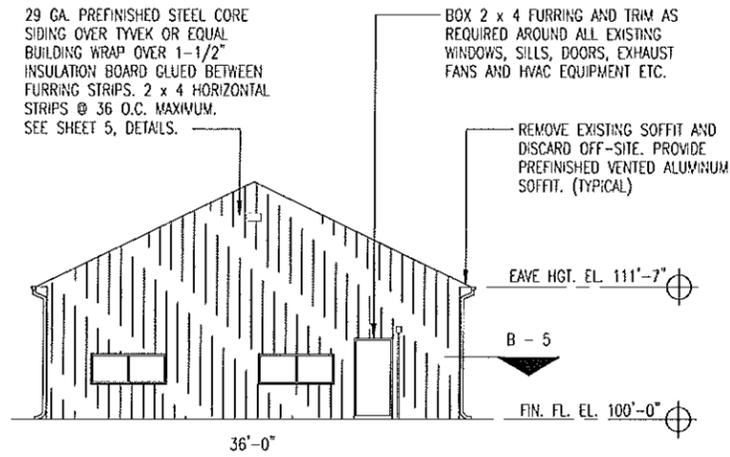


C
4
KING CITY MAINTENANCE - GENTRY COUNTY
LEFT ELEVATION
SCALE: 1/16" = 1'-0"

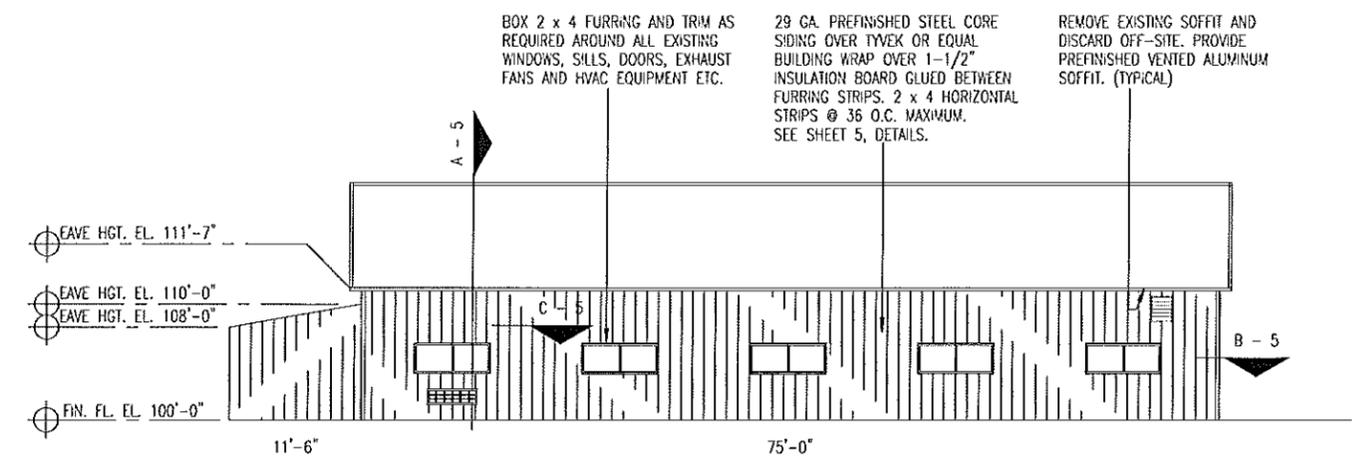


D
4
KING CITY MAINTENANCE - GENTRY COUNTY
REAR ELEVATION
SCALE: 1/16" = 1'-0"


CONTRACTOR NOTE:
MODOT IS TO REMOVE AND REPLACE ALL SURFACE MOUNTED COMMUNICATION APPURTENANCES DURING CONSTRUCTION. THE GENERAL CONTRACTOR TO REMOVE AND REPLACE ALL LIGHTING FIXTURES, VENTS, LOUVERS, ELECTRICAL, RELATED APPURTENANCES, ETC. FOR THE NEW CONSTRUCTION AS REQUIRED. THE GENERAL CONTRACTOR TO PROVIDE BLOCKING FOR SECURE MOUNTING. COORDINATE WITH THE OWNER DURING CONSTRUCTION. CUTTERS & FASCIA TO REMAIN. DOWNSPOUTS TO BE REMOVED AND REINSTALLED. SEALANTS AS REQUIRED.

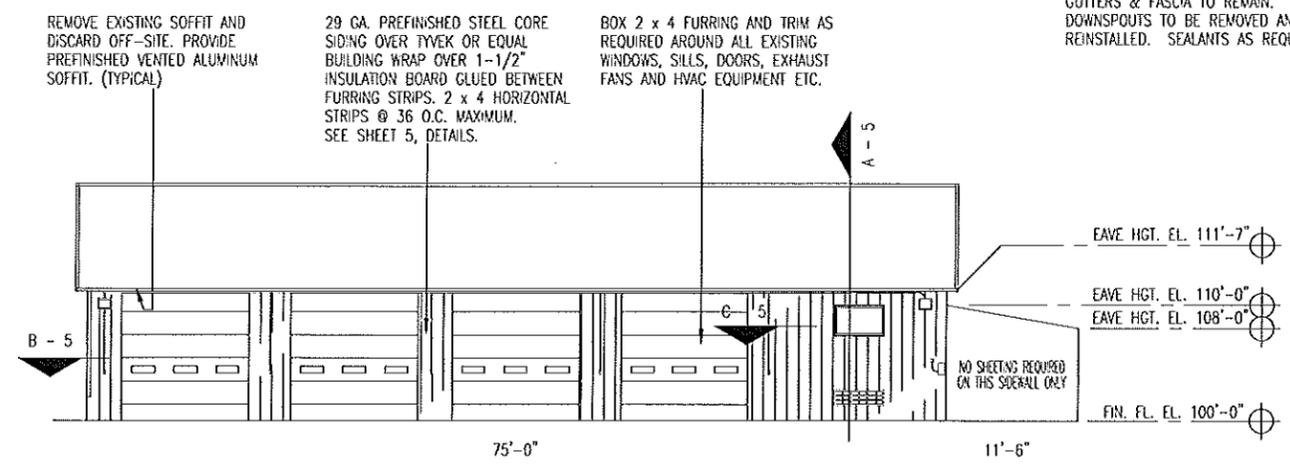

A
4
KING CITY MAINTENANCE - GENTRY COUNTY
FRONT ELEVATION
SCALE: 1/16" = 1'-0"

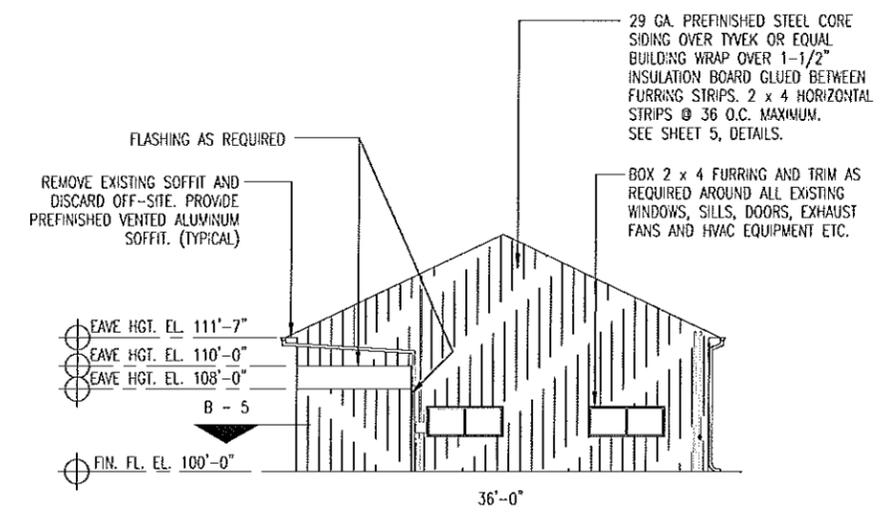

B
4
KING CITY MAINTENANCE - GENTRY COUNTY
RIGHT ELEVATION
SCALE: 1/16" = 1'-0"

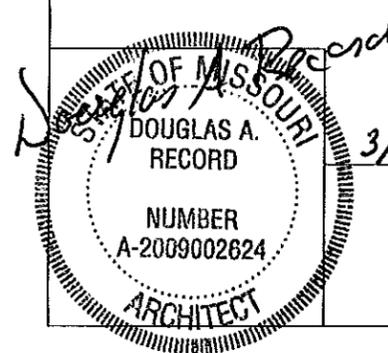


3/26/13

King City Maintenance Elevations


MISSOURI DEPARTMENT OF TRANSPORTATION
DIVISION OF GENERAL SERVICES
FACILITIES MANAGEMENT

Cameron, Hamilton, King City Maintenance
Metal Siding
NORTHWEST DISTRICT


DRAWN BY: NICOLE STEELE
CHECKED BY: DOUG RECORD
DATE: 3-4-13
Sheet
4 of 5

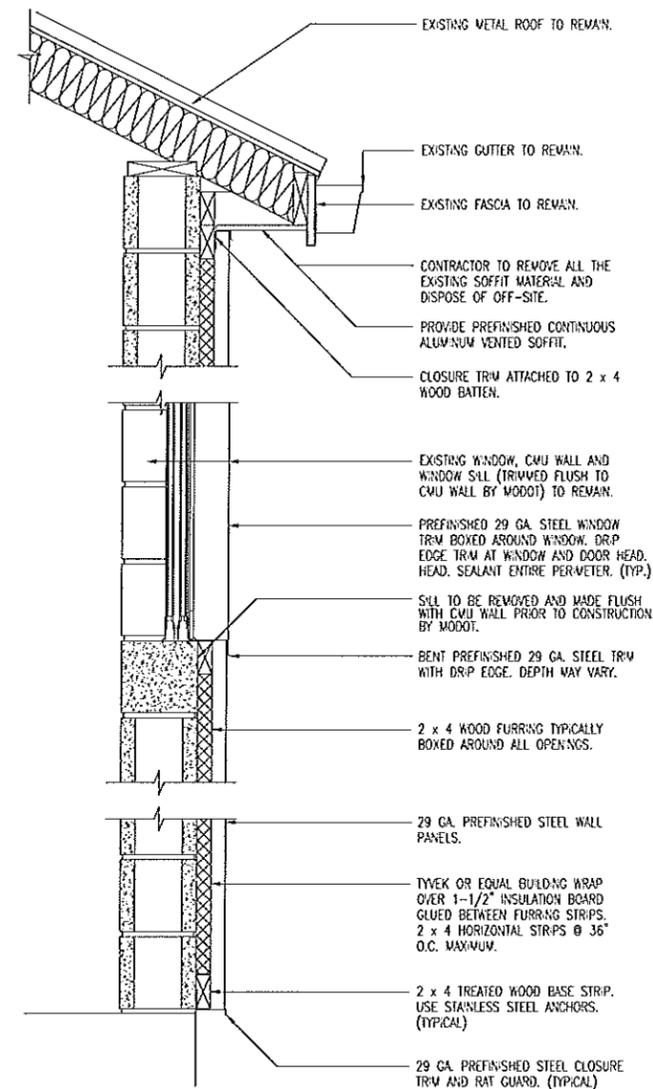


A METAL SIDING
5 WALL SECTION
SCALE: 3/4" = 1'-0"

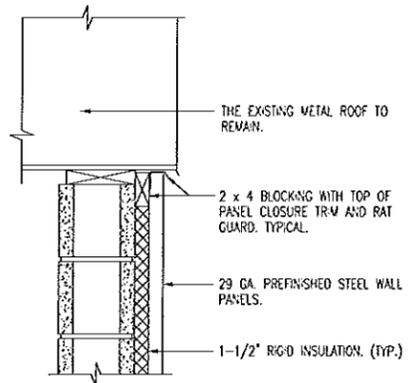


D GABLE END WALL
5 SCALE: 3/4" = 1'-0"

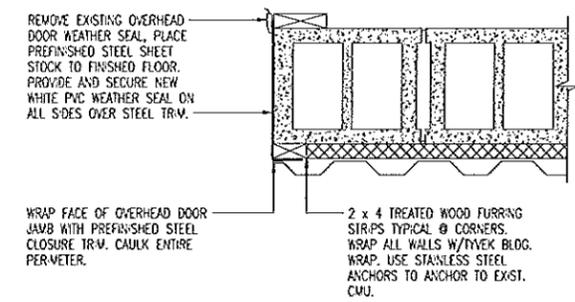


E OVERHEAD DOOR JAMB
5 SCALE: 3/4" = 1'-0"

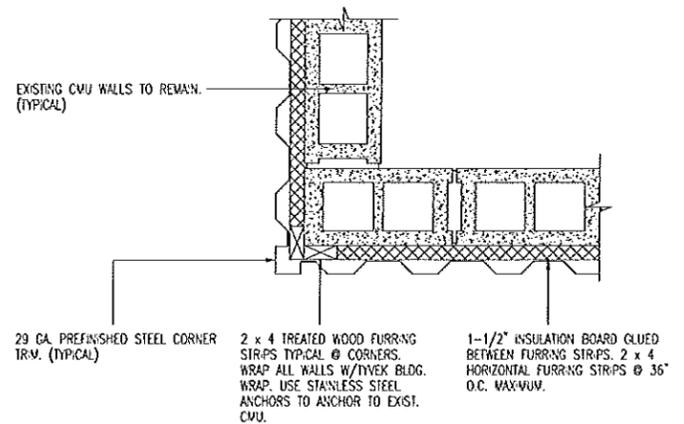

B CORNER PLAN VIEW
5 SCALE: 3/4" = 1'-0"

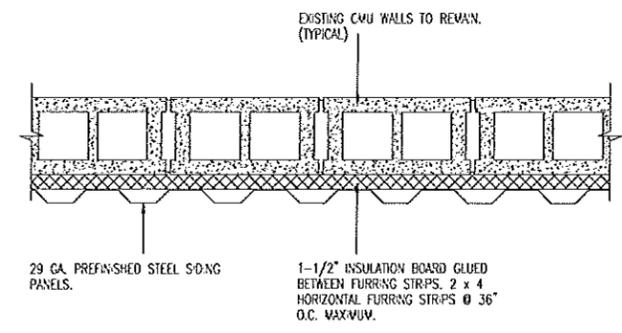

C WALL PLAN VIEW
5 SCALE: 3/4" = 1'-0"

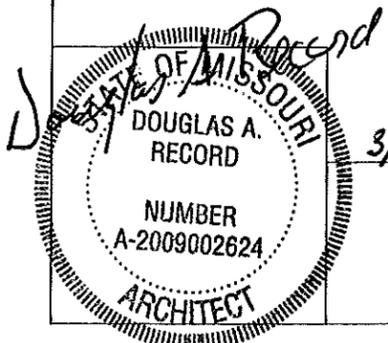

3/26/13

DETAILS

MISSOURI DEPARTMENT OF TRANSPORTATION
DIVISION OF GENERAL SERVICES
FACILITIES MANAGEMENT

Cameron, Hamilton, King City Maintenance
Metal Siding
NORTHWEST DISTRICT

DRAWN BY: NICOLE STEELE
CHECKED BY: DOUG RECORD
DATE: 3-4-13
Sheet
5 of 5