

9.21.11

CHECKED BY: DOUG RECORD
DATE: 9-23-11

INDEX OF DRAWINGS

- 1-9 COVER SHEET
- 2-9 PLOT PLAN
- 3-9 FLOOR PLAN
- 4-9 FOUNDATION DETAILS
- 5-9 FOUNDATION DETAILS
- 6-9 BUILDING SECTION
- 7-9 DETAILS
- 8-9 SIDEWALL ELEVATION
- 9-9 GENERAL NOTES

MISSOURI DEPARTMENT
OF TRANSPORTATION

CONCRETE BLOCK TRUCK WASH
NORTHEAST DISTRICT
BOWLING GREEN, MISSOURI
Route 54, 0.1 Miles West of Business Route 61
Pike County


Concrete Block Truck Wash
Northeast District
Bowling Green, Missouri

MISSOURI DEPARTMENT
OF TRANSPORTATION
DIVISION OF GENERAL SERVICES
FACILITIES MANAGEMENT


COVER SHEET

CODE REQUIREMENTS

BUILDING CODE - CURRENT IBC
PLUMBING CODE - CURRENT IBC

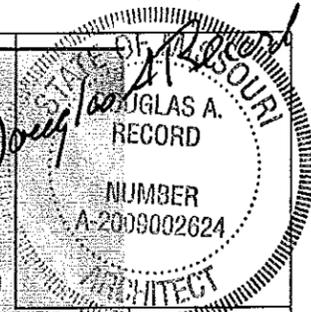

9.21.11

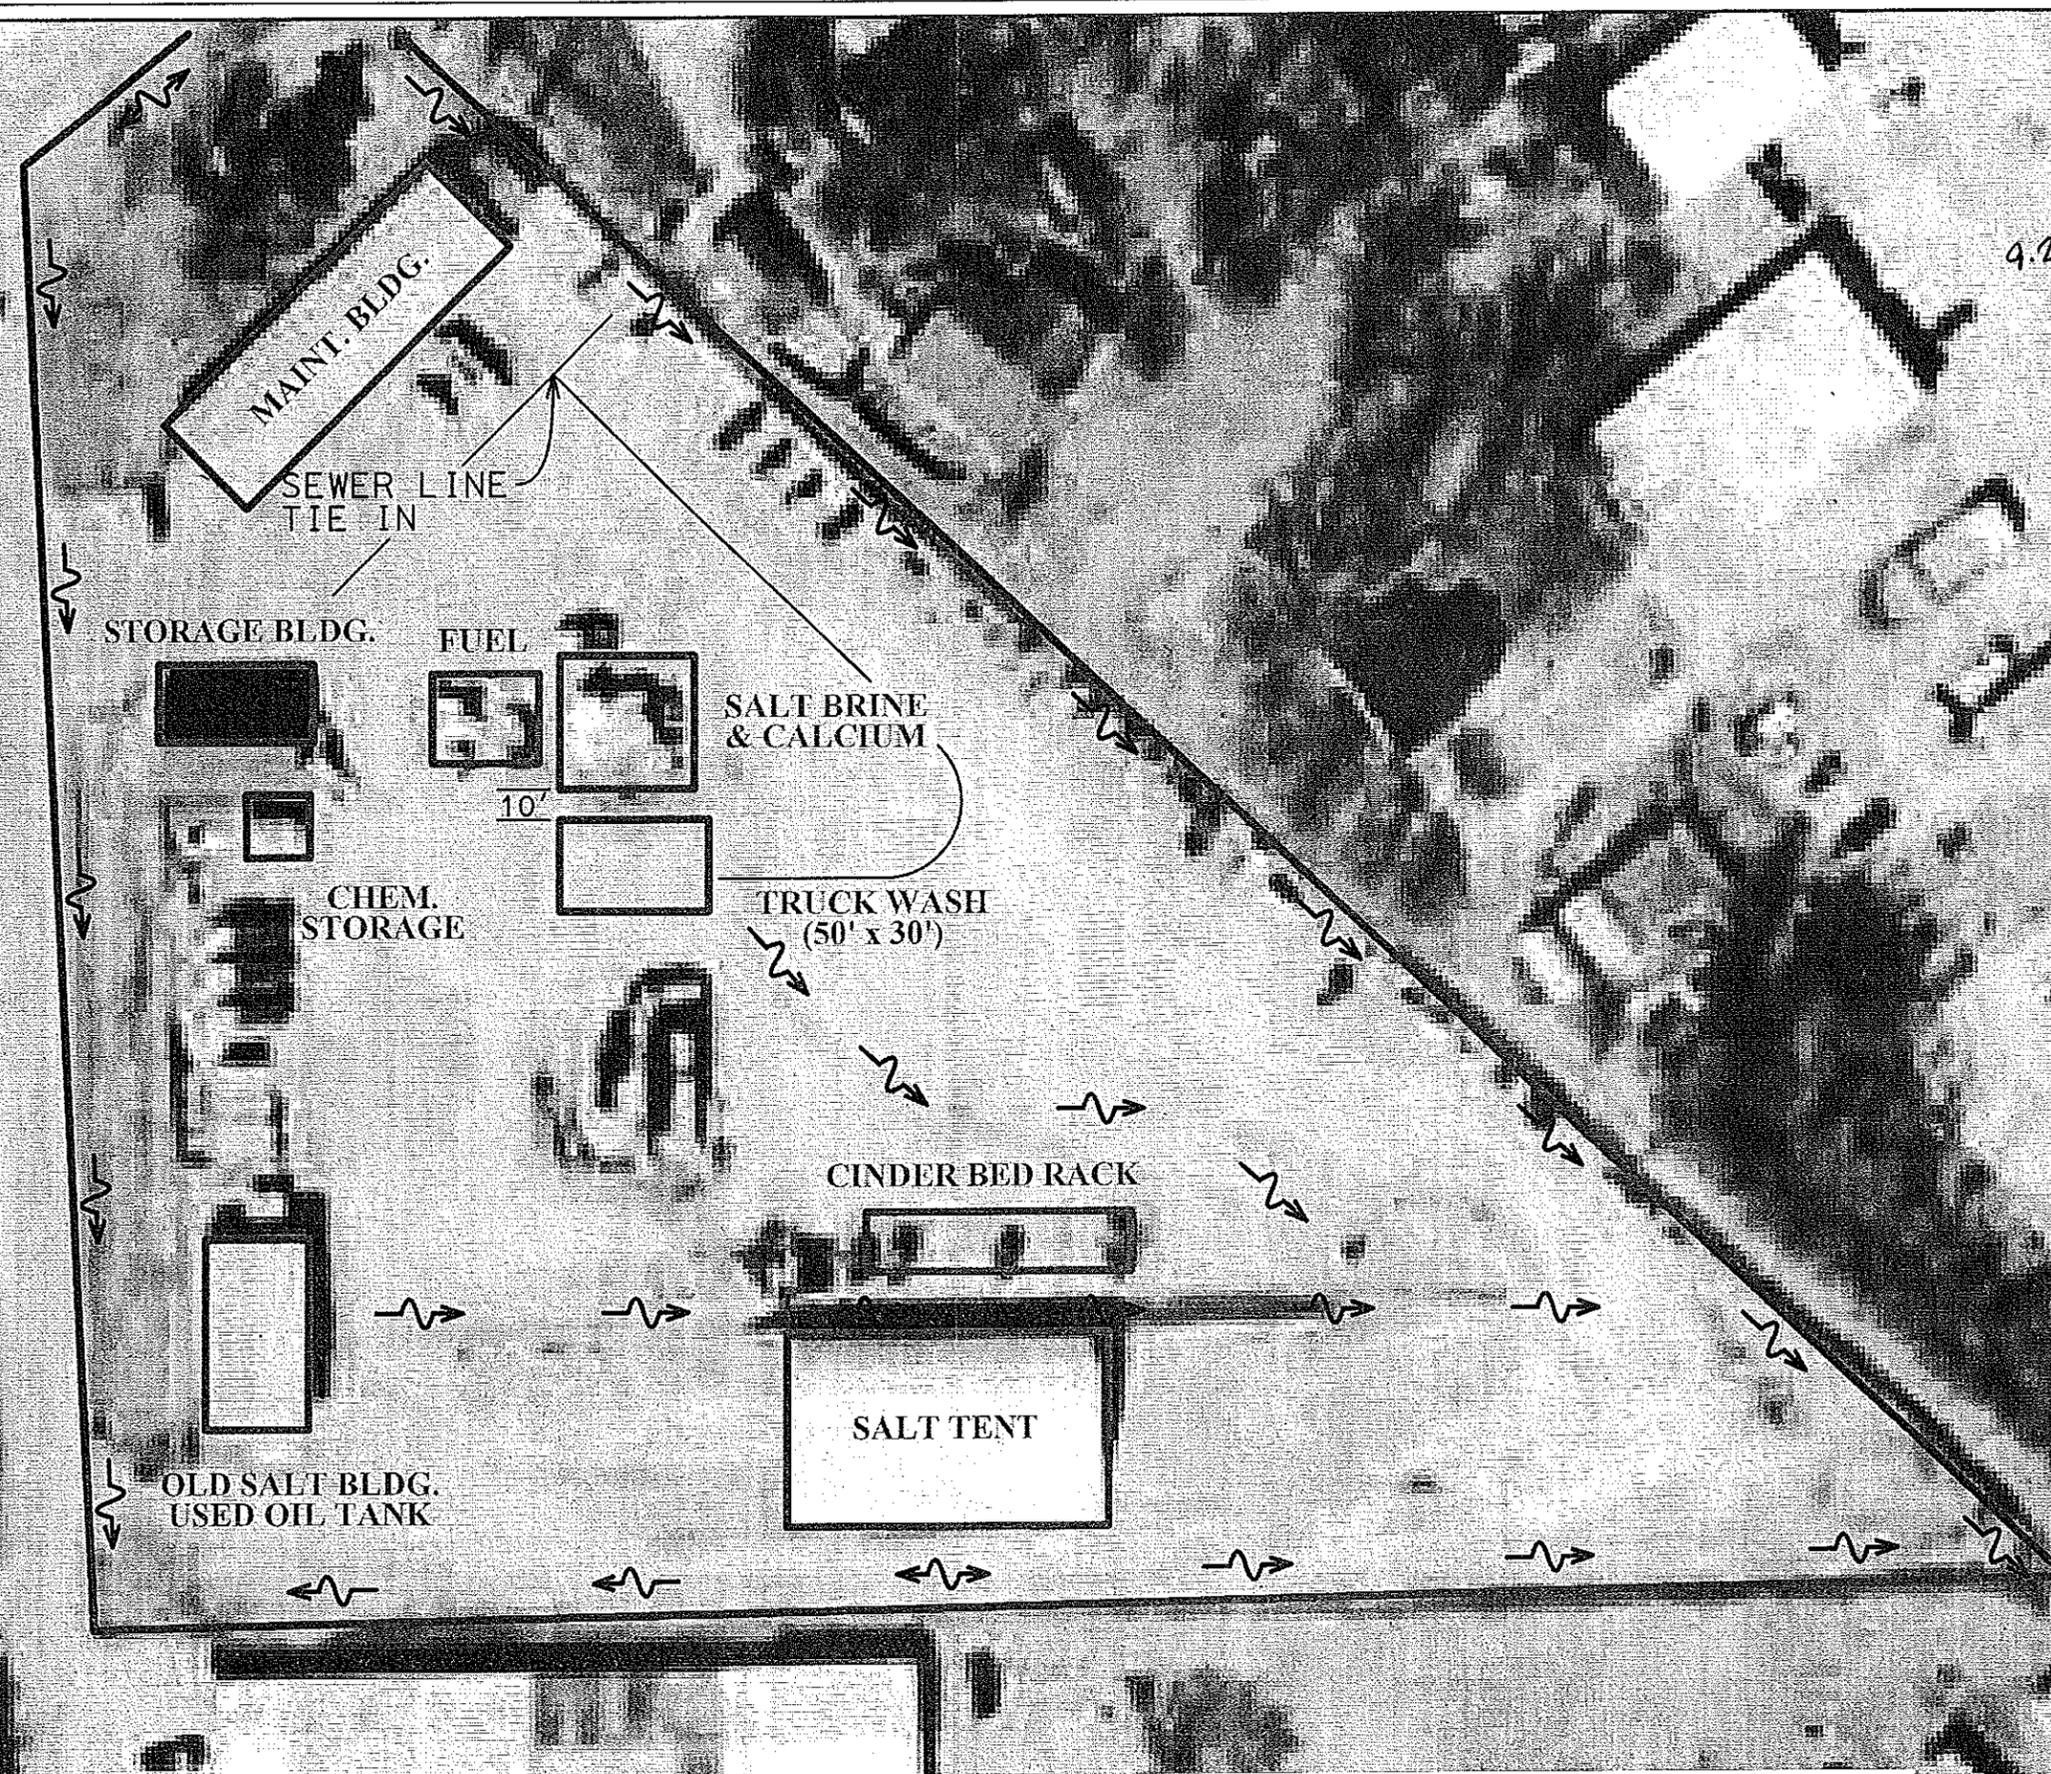

MAINT. BLDG.

SEWER LINE TIE IN

STORAGE BLDG.

FUEL

SALT BRINE & CALCIUM

10'


CHEM. STORAGE

TRUCK WASH (50' x 30')

CINDER BED RACK

SALT TENT

OLD SALT BLDG. USED OIL TANK

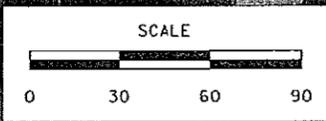

ARROWS INDICATE WATER DRAINAGE ON MODOT/BOWLING GREEN MAINT. LOT


Concrete Block Truck Wash
Northeast District
Bowling Green, Missouri

MISSOURI DEPARTMENT
OF TRANSPORTATION
DIVISION OF GENERAL SERVICES
FACILITIES MANAGEMENT

PLOT PLAN



9.21.11

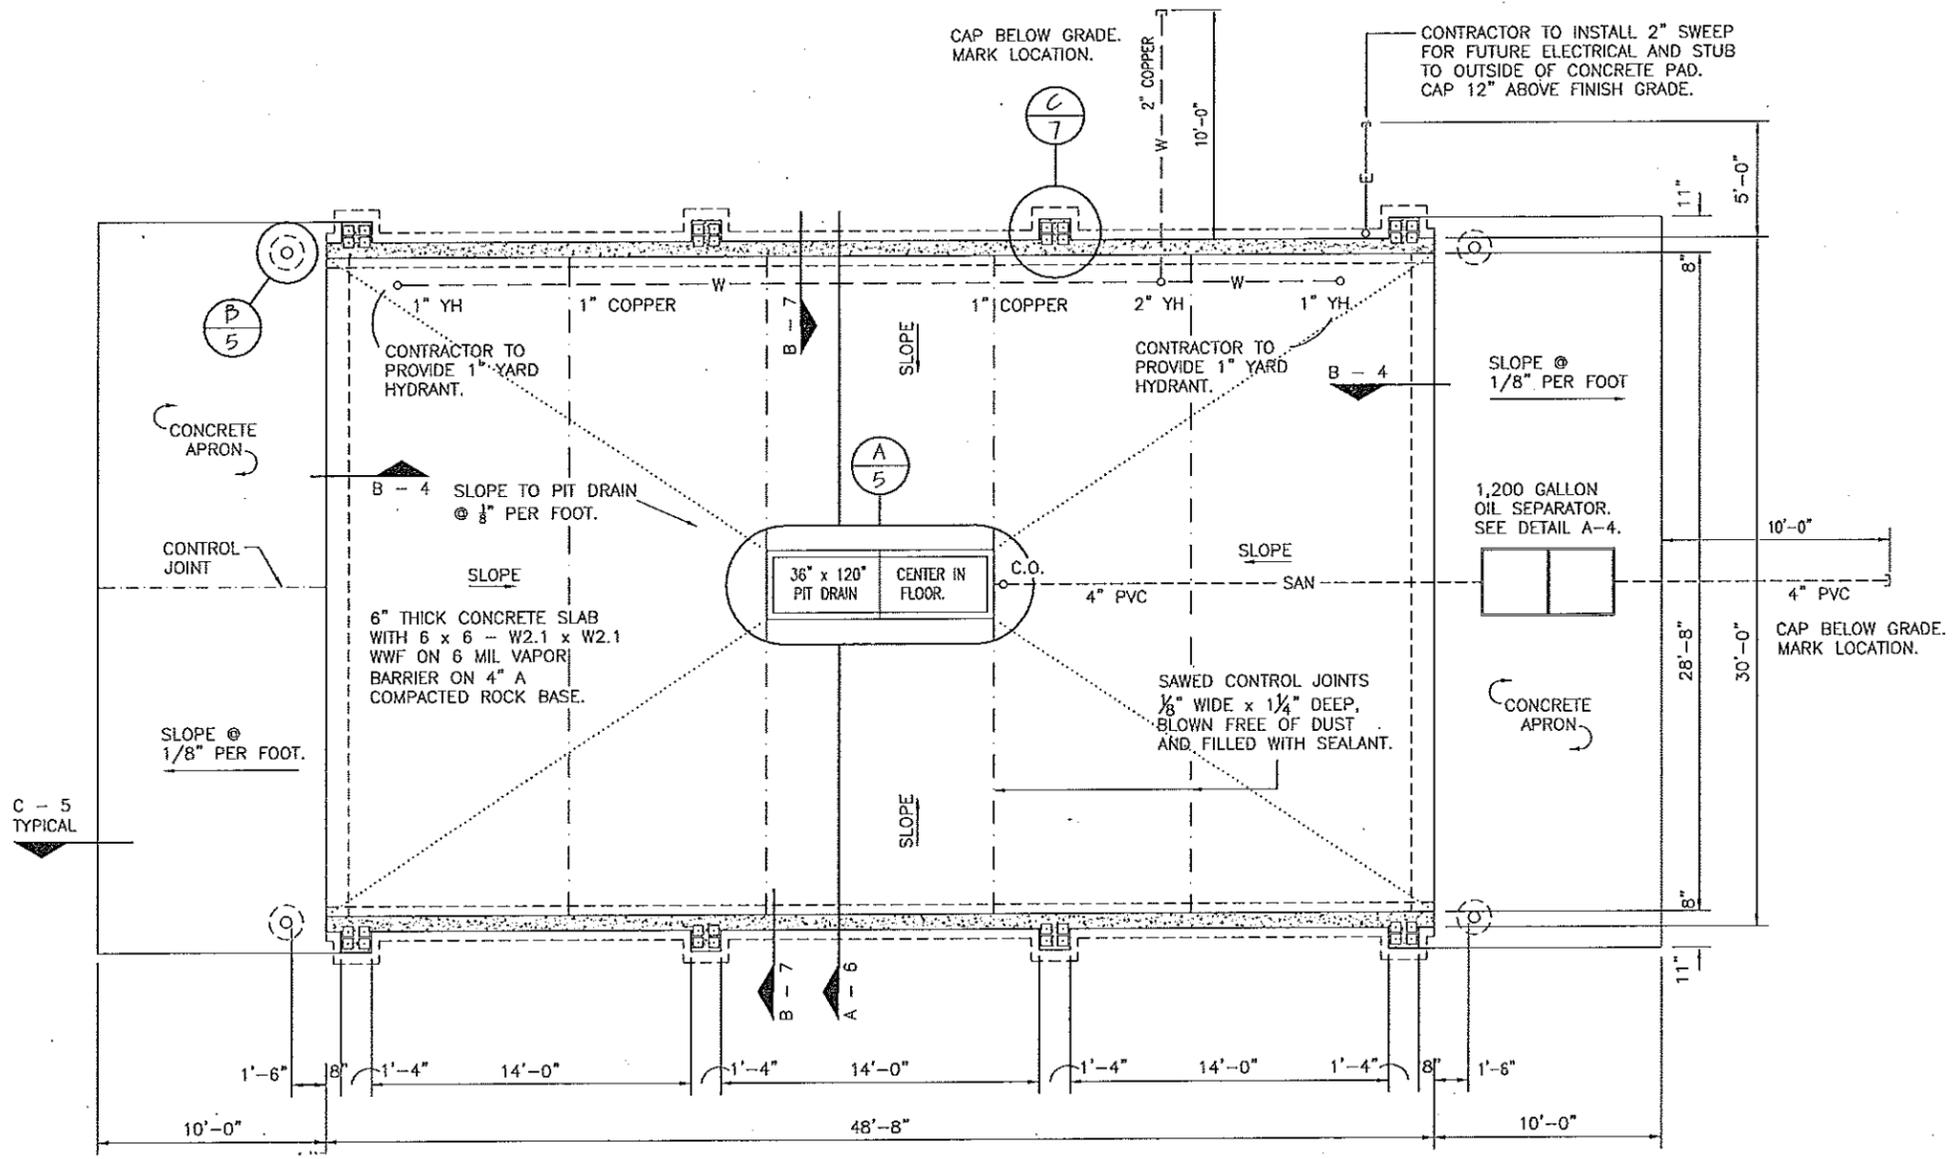

A
3 FLOOR PLAN
SCALE: 1/8" = 1'-0" N

FOR PLUMBING NOTES SEE SHEET 9.


CHECKED BY: DOUG RECORD
DATE: 9-23-11

Concrete Block Truck Wash
Northeast District
Bowling Green, Missouri


MISSOURI DEPARTMENT
OF TRANSPORTATION
DIVISION OF GENERAL SERVICES
FACILITIES MANAGEMENT

FLOOR PLAN

EQUAL TO CHAMPION PRECAST
INC. 1,200 GALLON OIL AND
GREASE INTERCEPTOR STOCK
STANDARD #140-00218D.
HEAVY DUTY PRECAST CONCRETE,
PHONE 573.384.5855.

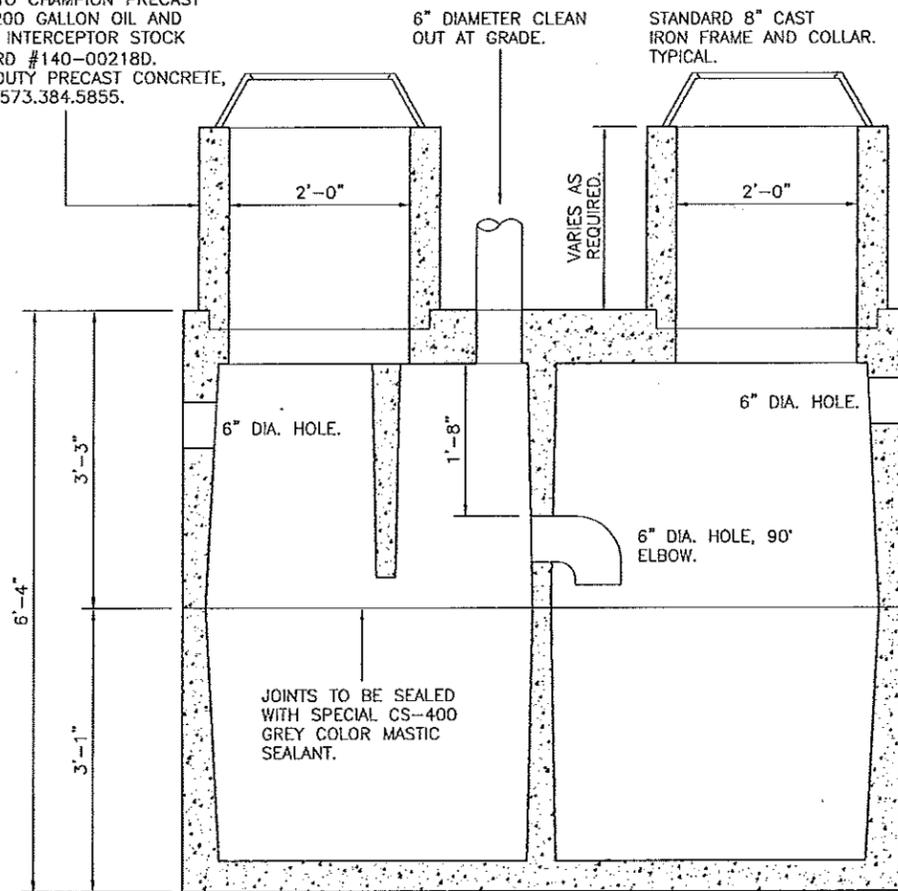


SECTION VIEW

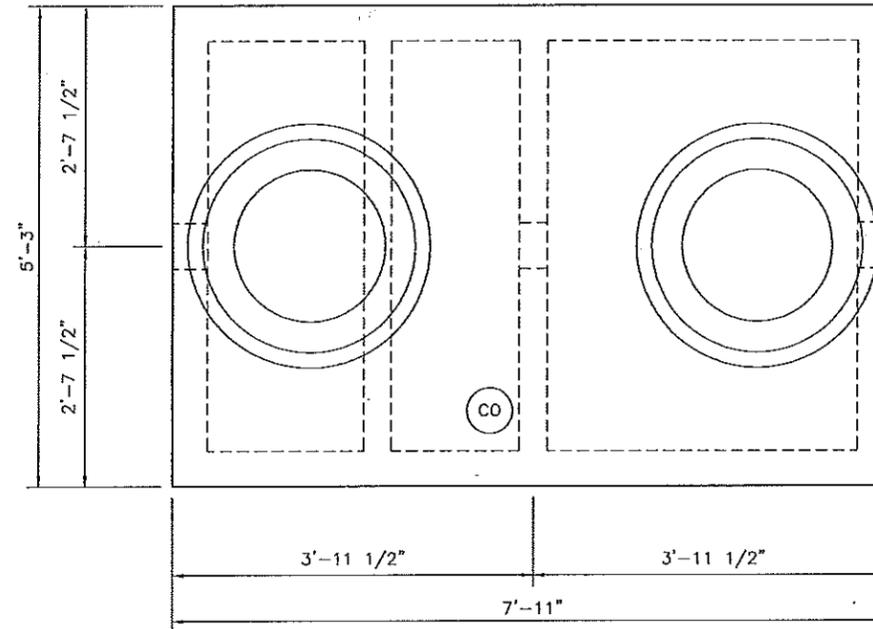

PLAN VIEW

A 1,200 GALLON OIL SEPARATOR
4 SCALE: 1/2" = 1'-0"

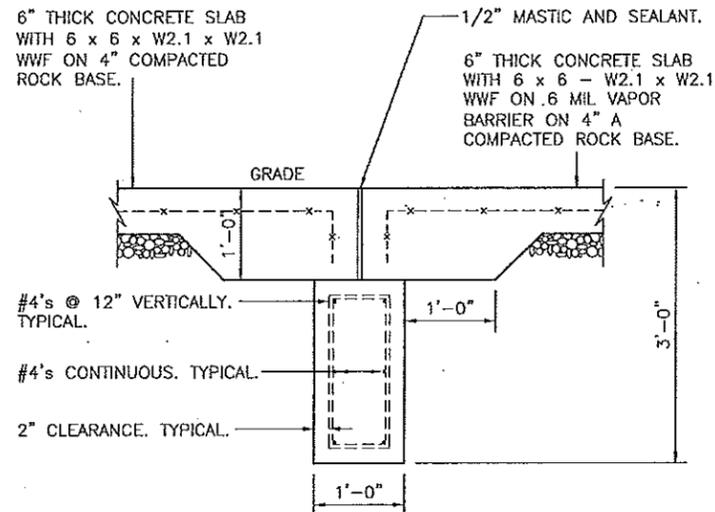

B SLAB APPROACH
4 SCALE: 1/2" = 1'-0"


9.21.11




Concrete Block Truck Wash
Northeast District
Bowling Green, Missouri

MISSOURI DEPARTMENT
OF TRANSPORTATION
DIVISION OF GENERAL SERVICES
FACILITIES MANAGEMENT


FOUNDATION DETAILS

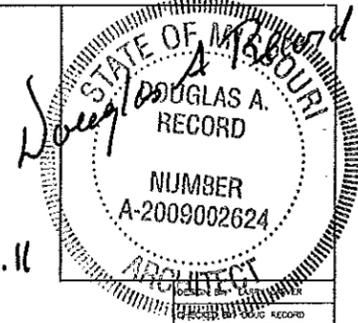


9.21.11

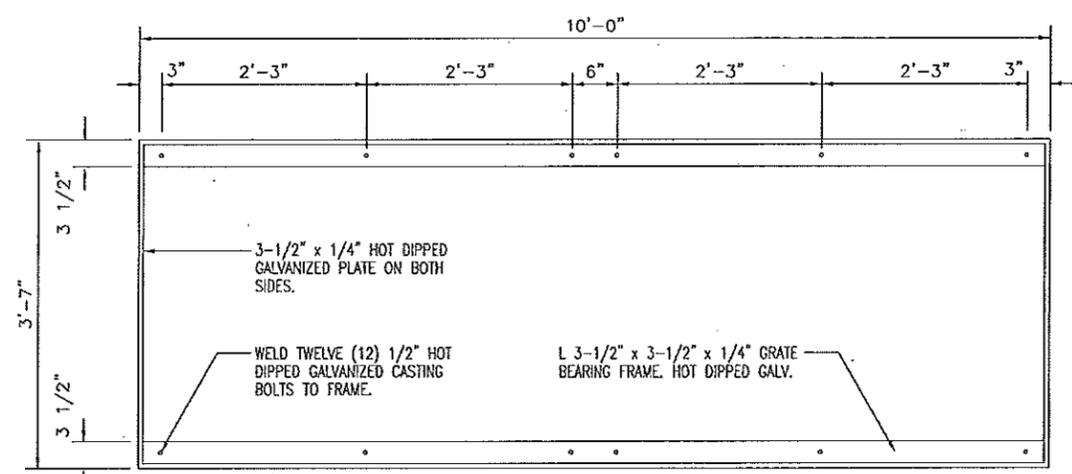


BEARING FRAME PLAN

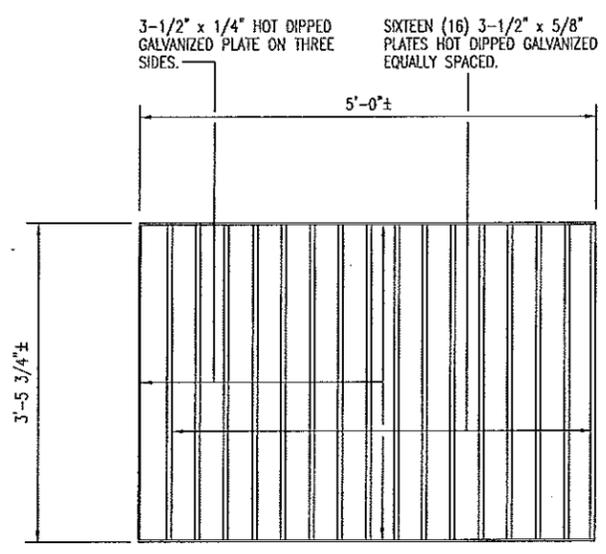

PROVIDE TWO (2) GRATE PLAN

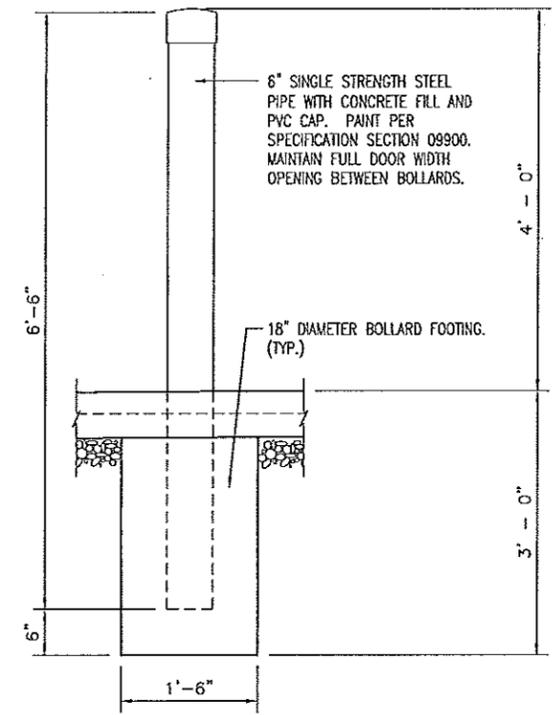


B BOLLARD @ PIER DETAIL
5 SCALE: 1/2" = 1'-0"

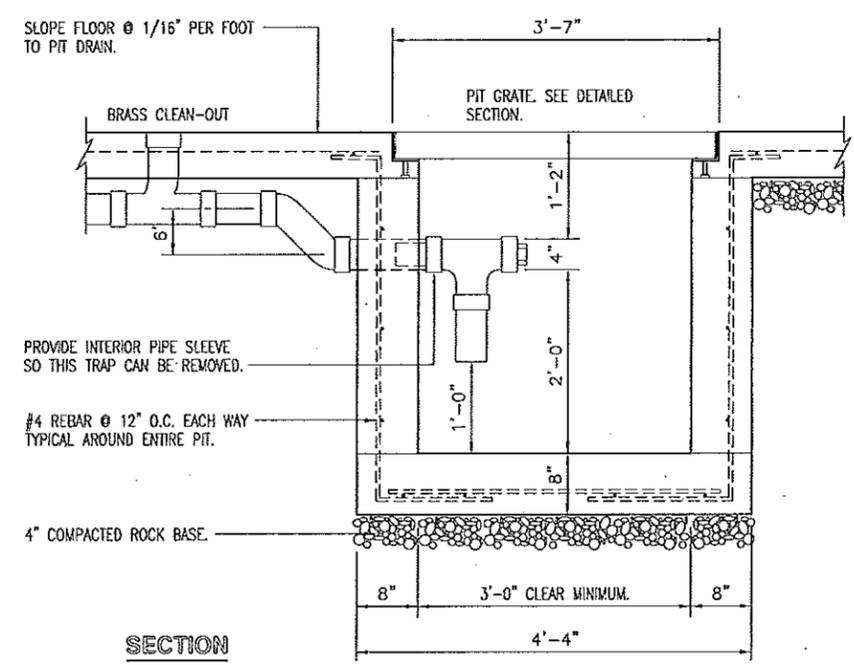


SECTION

A PIT DRAIN
5 SCALE: 1/2" = 1'-0"

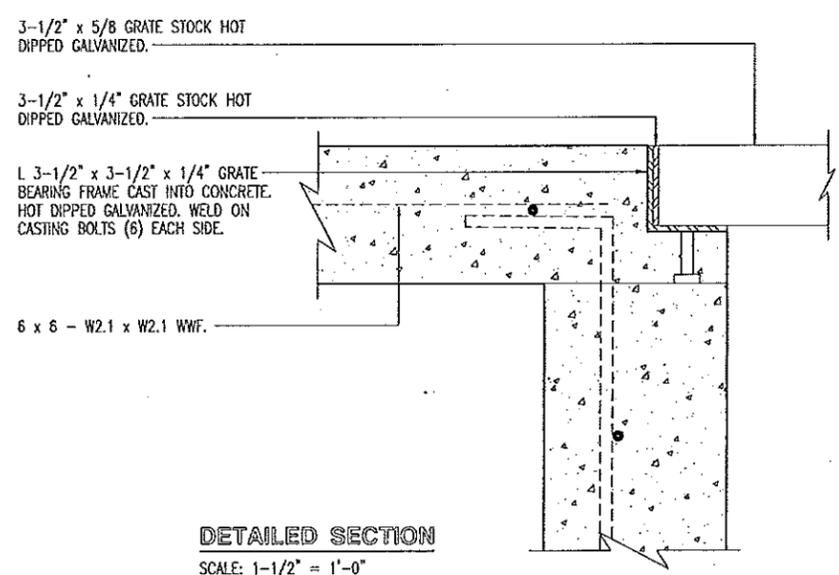

DETAILED SECTION
SCALE: 1-1/2" = 1'-0"

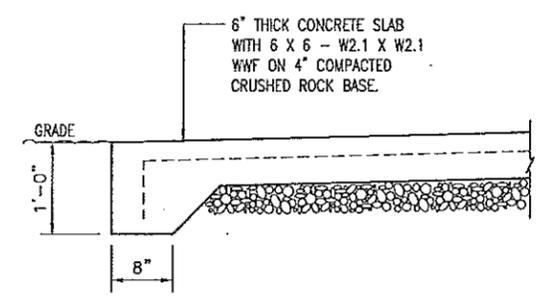


C SLAB SECTION
5 SCALE: 1/2" = 1'-0"

Concrete Block Truck Wash
Northeast District
Bowling Green, Missouri

MISSOURI DEPARTMENT
OF TRANSPORTATION
DIVISION OF GENERAL SERVICES
FACILITIES MANAGEMENT

FOUNDATION DETAILS

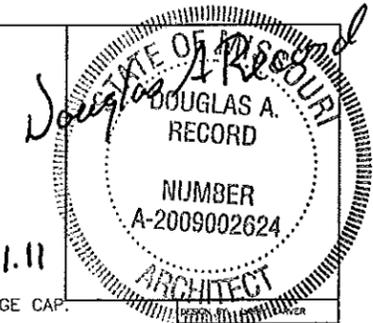

9.21.11


CHECKED BY: DOUG RECORD
DATE: 9-23-11

Concrete Block Truck Wash
Northeast District
Bowling Green, Missouri

MISSOURI DEPARTMENT
OF TRANSPORTATION
DIVISION OF GENERAL SERVICES
FACILITIES MANAGEMENT

BUILDING SECTION

Sheet
6 of 9

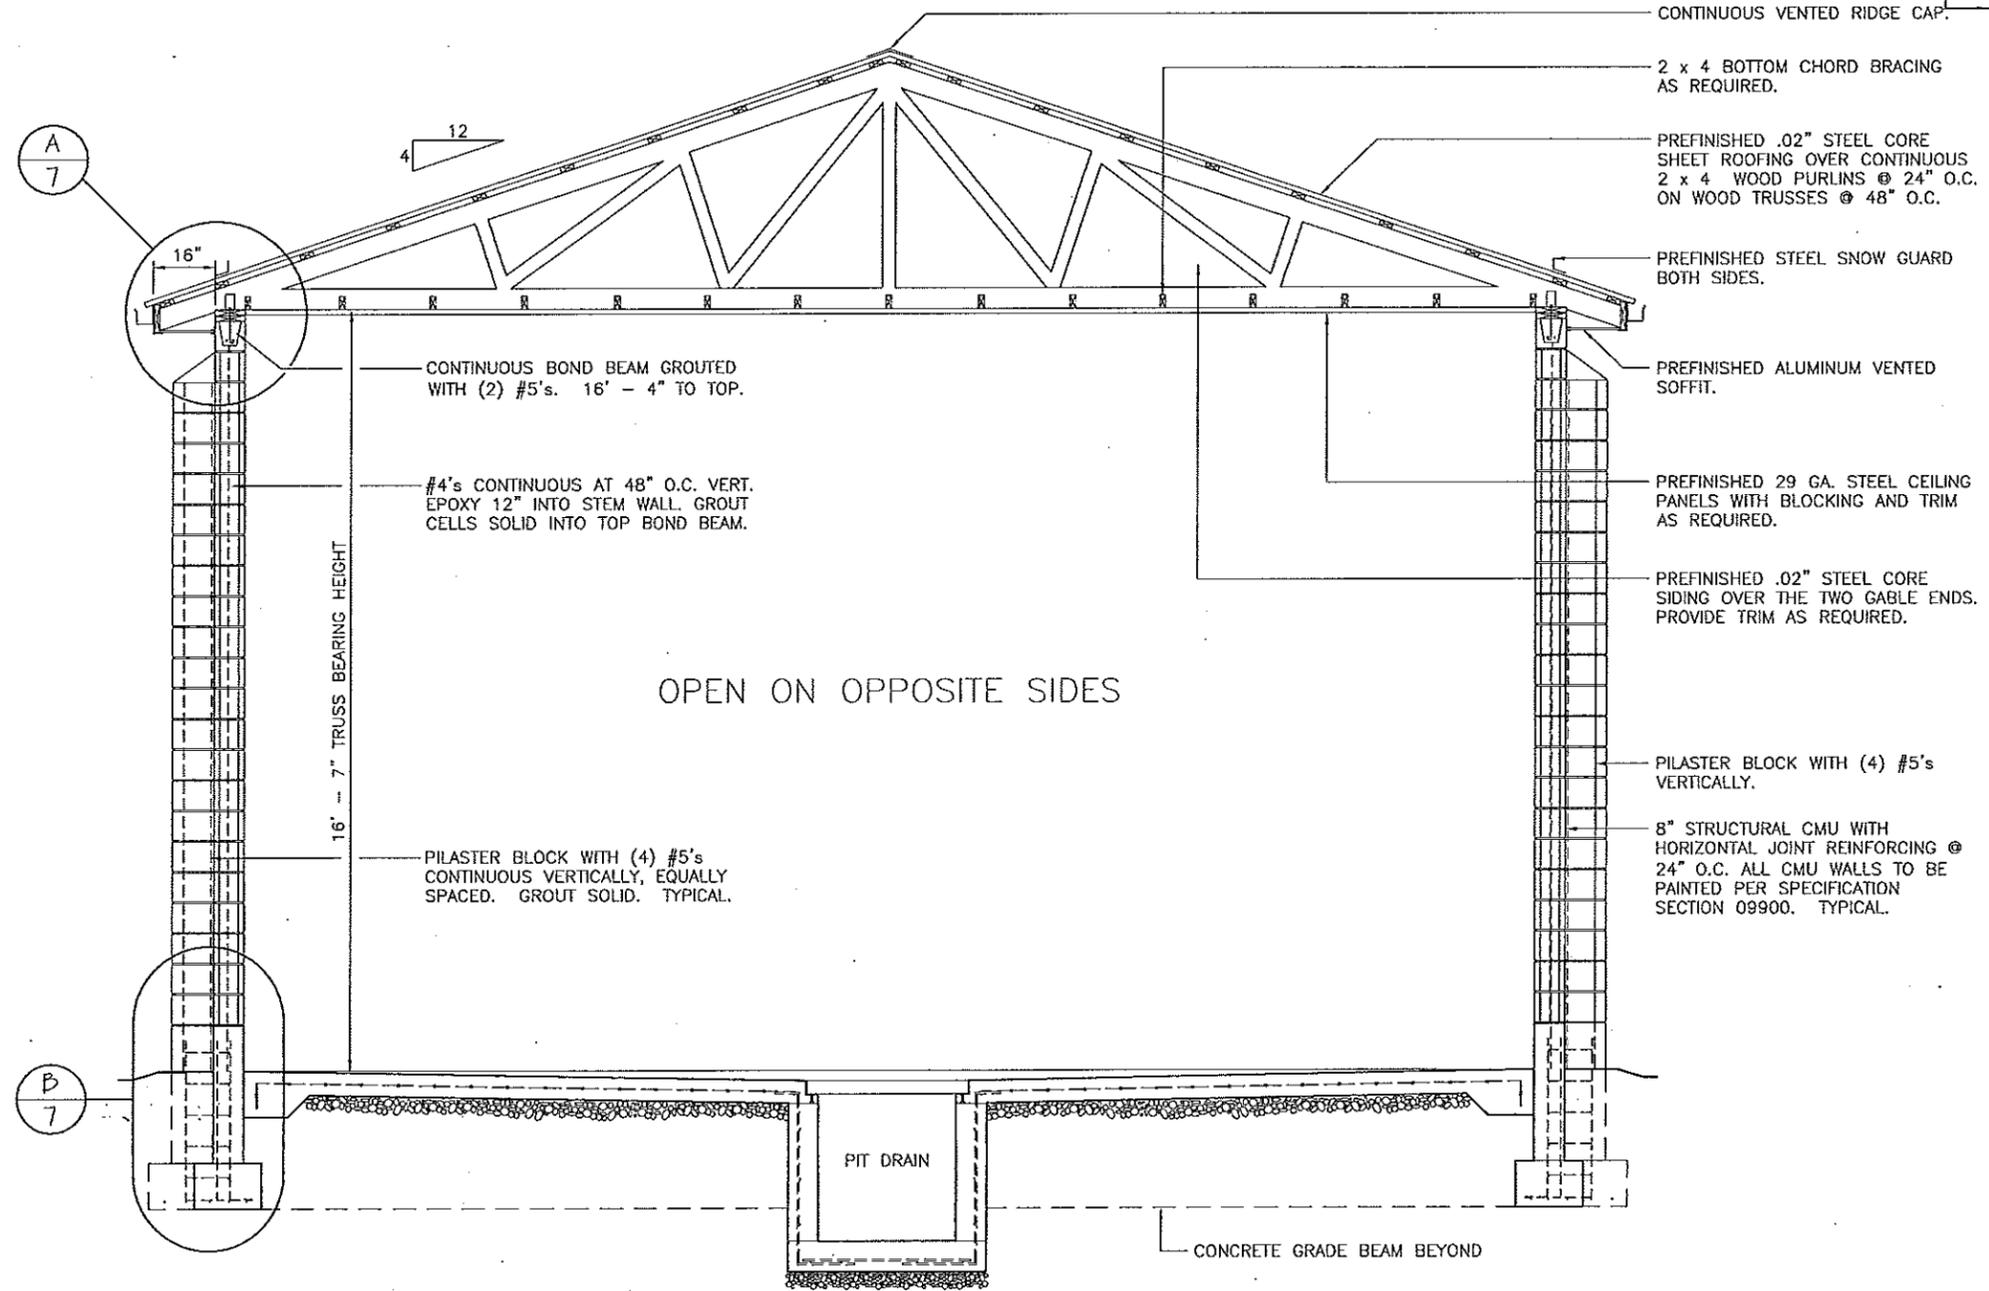


ENGINEERING DESIGN AND SHOP DRAWINGS:

1. PROFESSIONAL ENGINEER: ALL TRUSS DESIGNS SHALL BEAR THE NAME, SEAL, AND REGISTRATION NUMBER OF A LICENSED PROFESSIONAL ENGINEER.
2. TRUSS DESIGNS SHALL CONTAIN THE FOLLOWING DATA:
 - A. LOADING (UNIFORM)
 1. TOP CHORD
 - LIVE LOAD 20 PSF
 - DEAD LOAD 10 PSF
 - SNOW DRIFT - PER 2003 IBC
 2. BOTTOM CHORD
 - DEAD LOAD 5 PSF
 - TOTAL LOAD 35 PSF
 - B. METAL CONNECTORS - NOTE GAUGE SIZES OF CONNECTORS, NAME OF MANUFACTURER, AND CAPACITY OF EACH CONNECTION.
 - C. LUMBER SPECIFICATIONS
 - D. PITCH, SPAN, AND SPACING OF TRUSSES
 - E. DESIGN LOADINGS AND ALLOWABLE UNIT STRESS INCREASE, IF ANY
 - F. FORCE ANALYSIS OF BAR FORCES IN EACH MEMBER
 - G. SIZE AND LOCATION OF ALL CONNECTOR PLATES
 - H. TRUSS SUPPORTS
 - I. CAMBER, IF ANY
 - J. PERMANENT BRACING
 - K. HANDLING AND ERECTION INSTRUCTIONS
3. FIVE COPIES OF EACH TRUSS DESIGN AND/OR SHOP DRAWINGS SHALL BE SUBMITTED TO THE ARCHITECT FOR REVIEW PRIOR TO THE FABRICATION OF ANY COMPONENTS.
4. STRUCTURAL ENGINEERS REVIEW OF DRAWINGS PREPARED BY THE CONTRACTORS, SUPPLIERS, ETC., ARE ONLY FOR CONFORMANCE WITH DESIGN CONCEPT. CONSTRUCTION SHALL NOT START WITHOUT SAID REVIEW.

- DESIGN CRITERIA:
1. BUILDING CODE: CURRENT IBC
 2. SEISMIC AV = 0.125; AA = 0.13
 3. BASIC WIND SPEED 90 MPH, EXPOSURE C
 4. PITCH 4:12

A BUILDING SECTION
6 SCALE: 1/4" = 1' - 0"

9.21.11

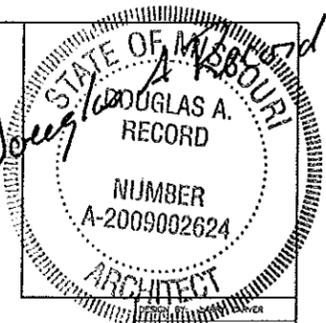

PREFINISHED STEEL SNOW GUARD BOTH SIDES.

CONTINUOUS VENTED RIDGE CAP.

PREFINISHED .02" STEEL CORE SHEET ROOFING OVER CONTINUOUS 2 x 4 WOOD PURLINS @ 24" O.C. ON WOOD TRUSSES @ 48" O.C.

CLOSED ENDS AT ROOF EDGE. TYPICAL.

TRUSS BEARING HEIGHT EL. 116.58'

8" STRUCTURAL CMU W/HORIZONTAL JOINT REINFORCING AT 24" O.C. CMU WALL TO BE PAINTED ON ALL SIDES.

PREFINISHED 5" SEAMLESS ALUMINUM GUTTERS AND DOWNSPOUTS.


PILASTER BLOCK WITH (4) #5's CONTINUOUS VERTICALLY, EQUALLY SPACED. GROUT SOLID. TYPICAL.

6" SINGLE STRENGTH STEEL PIPE WITH CONCRETE FILL AND PVC CAP. PAINT PER SPECIFICATION SECTION 09900. MAINTAIN FULL WIDTH OPENING BETWEEN BOLLARDS.

TOP OF CONCRETE STEM WALL EL. 101.00'

FINISHED FLOOR EL. 100.00'

BOTTOM OF FOOTING EL. 97.00'

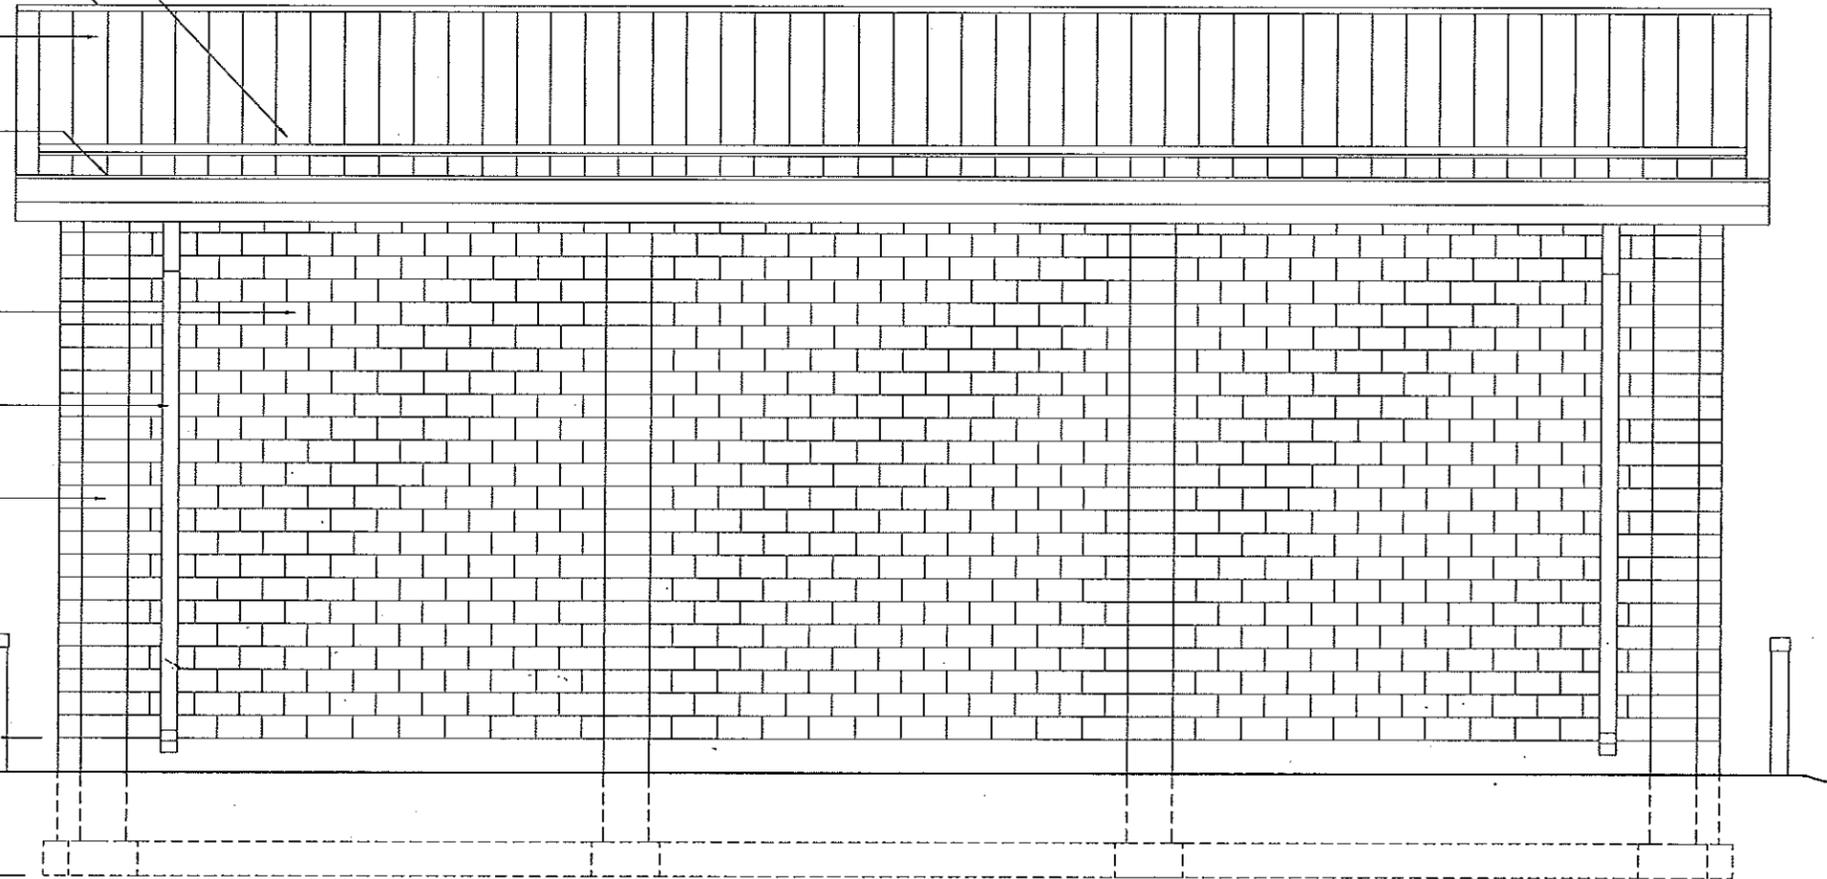

A
B
SIDEWALL ELEVATION
SCALE: 3/16" = 1' - 0"

Concrete Block Truck Wash
Northeast District
Bowling Green, Missouri

MISSOURI DEPARTMENT
OF TRANSPORTATION
DIVISION OF GENERAL SERVICES
FACILITIES MANAGEMENT

SIDEWALL ELEVATION

9.21.11



GENERAL NOTES:

1. CONCRETE WORK SHALL BE EXECUTED IN STRICT COMPLIANCE WITH THE LATEST EDITION OF THE AMERICAN CONCRETE INSTITUTE (A.C.I.) MANUAL OF CONCRETE PRACTICE.
2. FOUNDATION DESIGN IS BASED UPON AN ASSUMED SOIL BEARING CAPACITY OF 2,000 PSF. IF WET OR UNUSUAL SOIL CONDITIONS ARE ENCOUNTERED, NOTIFY THE DESIGNER AND CONSTRUCTION INSPECTOR BEFORE PROCEEDING WITH THE WORK.
3. IF CONDITIONS REQUIRING ROCK EXCAVATION ARE ENCOUNTERED, NOTIFY THE DESIGNER AND FIELD INSPECTOR BEFORE PROCEEDING WITH THE WORK.
4. ALL CONCRETE SHALL BE TYPE I CEMENT WITH A COMPRESSIVE STRENGTH OF 4,000 PSI @ 28 DAYS WITH 4" SLUMP.
5. CONCRETE EXPOSED TO THE EXTERIOR SHALL RECEIVE AIR ENTRAINMENT OF 6% ± 2%.
6. GRADE BEAMS AND FOOTINGS SHALL BEAR A MINIMUM OF 12" INTO UNDISTURBED SOIL AND 36" MINIMUM BELOW FINISH GRADE.

7. DEFORMED STEEL REINFORCING BARS SHALL BE #5 AND LARGER, ASTM A615 GRADE 60.
8. PROVIDE CORNER REINFORCING BARS WITH 12" MINIMUM LAP EQUAL IN SIZE AND GRADE TO CONNECTING BARS.
9. INTERIOR AND EXTERIOR CONCRETE FLATWORK SHALL HAVE A LIGHT BROOM FINISH.
10. COORDINATE WORK OF OTHER TRADES REQUIRED TO BE INSTALLED IN, UNDER, OR THROUGH CONCRETE PRIOR TO PLACEMENT OF CONCRETE. INSTALL ALL ANCHORAGES AND SLEEVES REQUIRED FOR THE INSTALLATION OF WORK BY OTHER TRADES.
11. SAWED CONTROL JOINTS SHALL BE CLEANED FREE OF ALL DEBRIS AND FILLED WITH DOW CORNING 888 SILICONE JOINT SEALANT OR AN APPROVED EQUAL.
12. SEE SPECIFICATION SECTION 03300 CONCRETE FOR ADDITIONAL INFORMATION.

PLUMBING NOTES:

1. PLUMBING SHALL BE INSTALLED IN STRICT COMPLIANCE WITH THE LATEST EDITION OF THE IBC PLUMBING CODE.
2. PLUMBING SHALL BE LOCATED AND PLACED UNDER THE SLAB PRIOR TO POURING OF CONCRETE. PIPING SHALL BE RUN IN SAND FILLED TRENCH UNDER THE BASE ROCK AND SLEEVED WITH PVC WHENEVER RUN THROUGH CONCRETE.
3. PROVIDE PLUMBING EQUIPMENT AND ACCESSORIES REQUIRED FOR COMPLETE AND OPERATIONAL PLUMBING SYSTEMS AS REQUIRED BY MANUFACTURER'S INSTRUCTIONS AND DIRECTIONS FOR SYSTEMS SPECIFIED.
4. 1" YARD HYDRANT: EQUAL TO WOODFORD MODEL Y2 FREEZELESS, BACKFLOW PROTECTED, AUTOMATIC DRAINING YARD HYDRANT. PROVIDE 36" BURY LENGTH.
5. 2" YARD HYDRANT: EQUAL TO #71 NATIONAL TYPE "A" COMPRESSION HYDRANT. ANTI-FREEZING AUTOMATIC DRAIN. ALL BRONZE WITH 2" VALUE OPENING & 10" WHEEL TOP. 36" BURY LENGTH.

GRADING NOTES:

FILLING AND BACKFILLING: PLACE BACKFILL AND FILL MATERIALS IN LAYERS NOT MORE THAN 8" IN LOOSE DEPTH. BEFORE COMPACTION, MOISTEN OR AERATE EACH LAYER AS NECESSARY TO PROVIDE THE SPECIFIED MOISTURE CONTENT. COMPACT EACH LAYER TO REQUIRED PERCENTAGE OF MAXIMUM DENSITY FOR THE AREA.

WASTE EARTH MATERIAL: STORED ON SITE. LOCATION AS DIRECTED BY OWNER.

EXCAVATION: CONTRACTOR TO SLOPE GRADE AWAY FROM NEW CONTAINMENT STRUCTURE AS REQUIRED WITH 6" TYPE 5 ROCK BASE.

STAKING: STRUCTURE LOCATION STAKED BY MODOT AT MAINTENANCE SITE.

Concrete Block Truck Wash
Northeast District
Bowling Green, Missouri

MISSOURI DEPARTMENT
OF TRANSPORTATION
DIVISION OF GENERAL SERVICES
FACILITIES MANAGEMENT

GENERAL NOTES