

INDEX OF DRAWINGS

- 1 -4 COVER SHEET
- 2 -4 NORTH NEW SIDEWALK DETAIL
- 3 -4 SOUTH NEW SIDEWALK DETAIL
- 4 -4 NORTH REST AREA DETAIL

CONTRACTOR NOTES:

CONTRACTOR MUST GIVE MODOT 24-HOURS NOTICE FOR THE CLOSURE OF THE RESTROOMS DUE TO CONSTRUCTION.

CONTRACTOR TO REMOVE AND DISCARD ANY MULCH AND SPLIT-RAIL FENCE AS REQUIRED FOR INSTALLATION OF NEW SIDEWALK.

CONTRACTOR TO REMOVE ANY PICNIC TABLES AS REQUIRED FOR INSTALLATION OF THE NEW CONCRETE. PROTECT DURING CONSTRUCTION. MODOT TO REINSTALL THE PICNIC TABLES AFTER CONSTRUCTION.

CONTRACTOR TO REMOVE AND REINSTALL ANY FREE-STANDING CIGARETTE ASHTRAYS DURING CONSTRUCTION.

CONTRACTOR TO PROVIDE 1/2" MASTIC OR BOND BREAKER ALONG EXISTING BRICK RESTROOM BUILDING WHERE INSTALLING NEW CONCRETE. PROTECT BUILDING DURING CONSTRUCTION.

TYPICAL AT THE NORTH AND SOUTH REST AREA PICNIC SLABS FOR ALL THE FOOTINGS AT THE CANOPY COLUMNS IS THE DETAIL FOR THE FOOTING TOPS NOTED ON ADDENDUM #1 SHEET 4. FIELD VERIFY ALL THE LOCATIONS AND INCLUDE IN BID IF TOPS OF FOOTINGS ARE CRACKED.

FINISHED GRADE IS TO BE AT SAME ELEVATION PARALLELING ALL NEW SIDEWALKS ON BOTH SIDES. (TYPICAL)

MISSOURI DEPARTMENT
OF TRANSPORTATION

DISTRICT #5
BOONVILLE REST AREA SIDEWALKS
BOONVILLE, MISSOURI

North of I-70 (Westbound) 2 Miles West of Route 87
at Mile Marker 104

South of I-70 (Eastbound) 1 Mile East of Route B
at Mile Marker 104

Cooper County

CODE REQUIREMENTS

BUILDING CODE - CURRENT IBC

ADDENDUM #1

These sheets (1 to 4) to be included with sheets 1 to 13
of the original Construction Documents when bidding.

DESIGN BY DAVID RECORD
DRAWN BY LARRY CARVER
DATE JUNE 28, 2011

DISTRICT #5
Boonville Rest Area Sidewalks
BOONVILLE, MISSOURI

MISSOURI DEPARTMENT
OF TRANSPORTATION
DIVISION OF GENERAL SERVICES
FACILITIES MANAGEMENT

COVER SHEET


DESIGN BY DOUG REARD
 DRAWN BY LARRY CARVER
 DATE JUNE 28, 2011


DISTRICT #5
 Boonville Rest Area Sidewalks
 BOONVILLE, MISSOURI

MISSOURI DEPARTMENT
 OF TRANSPORTATION
 DIVISION OF GENERAL SERVICES
 FACILITIES MANAGEMENT

North New Sidewalk Detail

Sheet 2 of 4

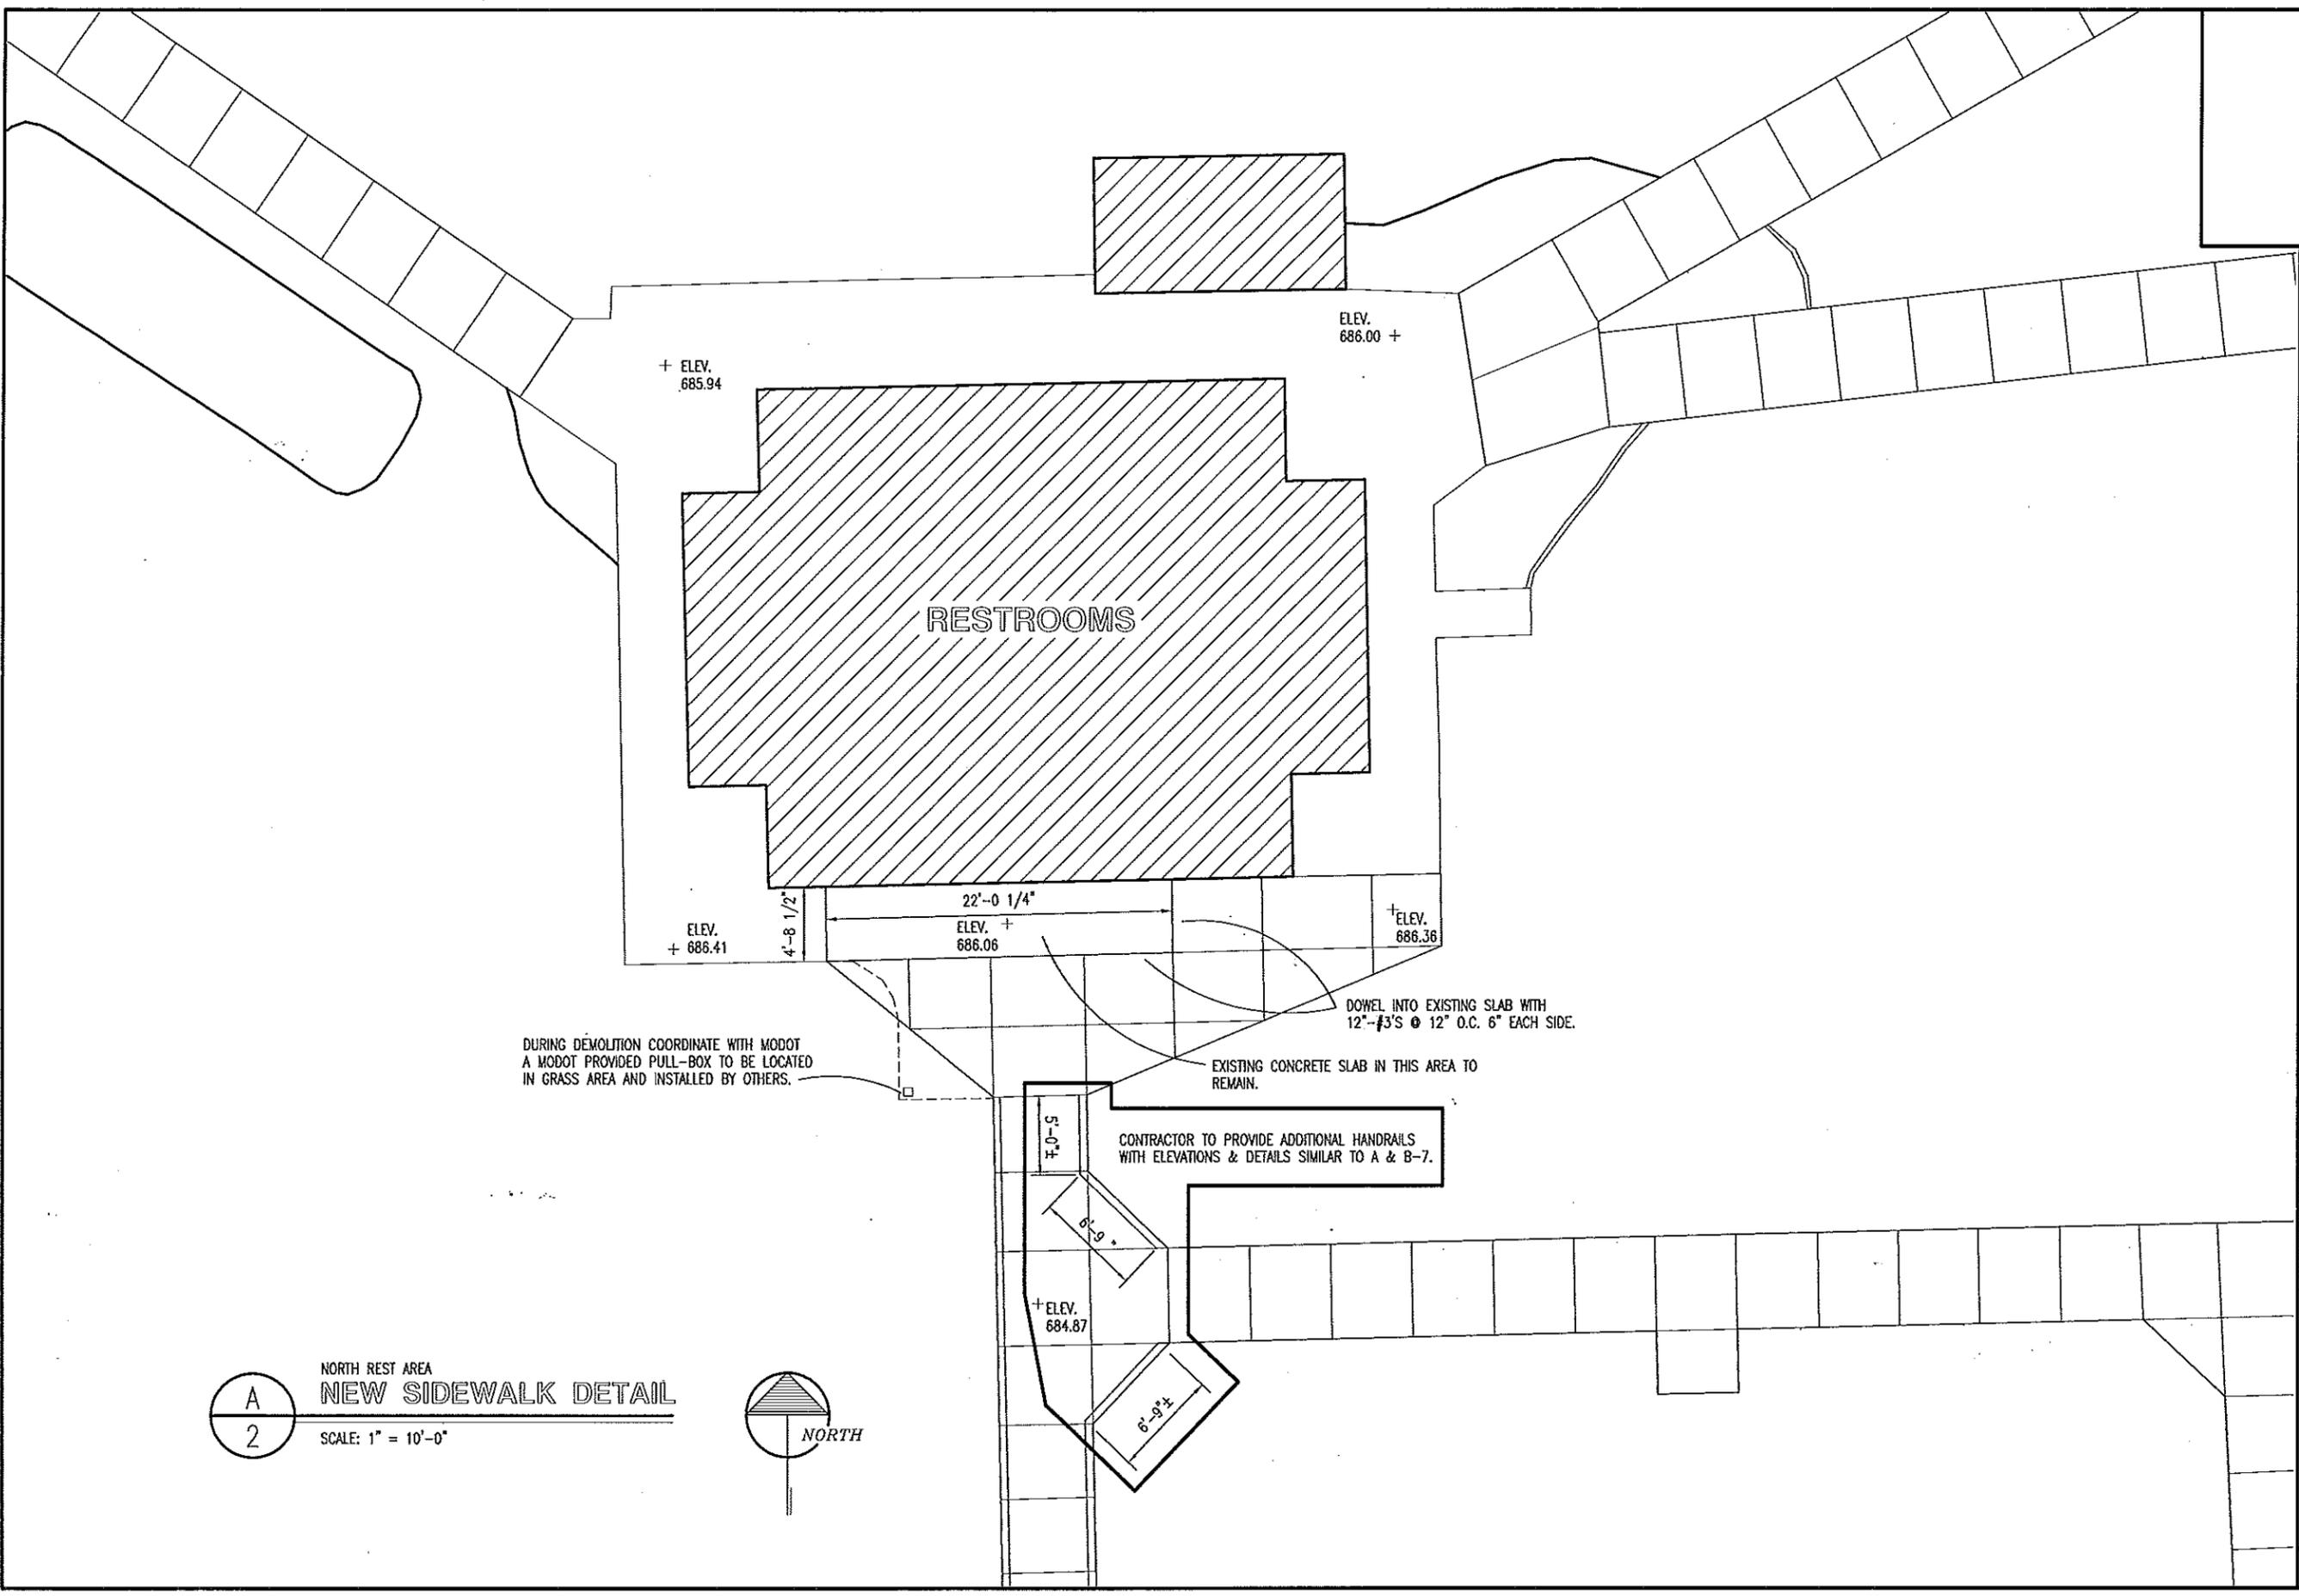

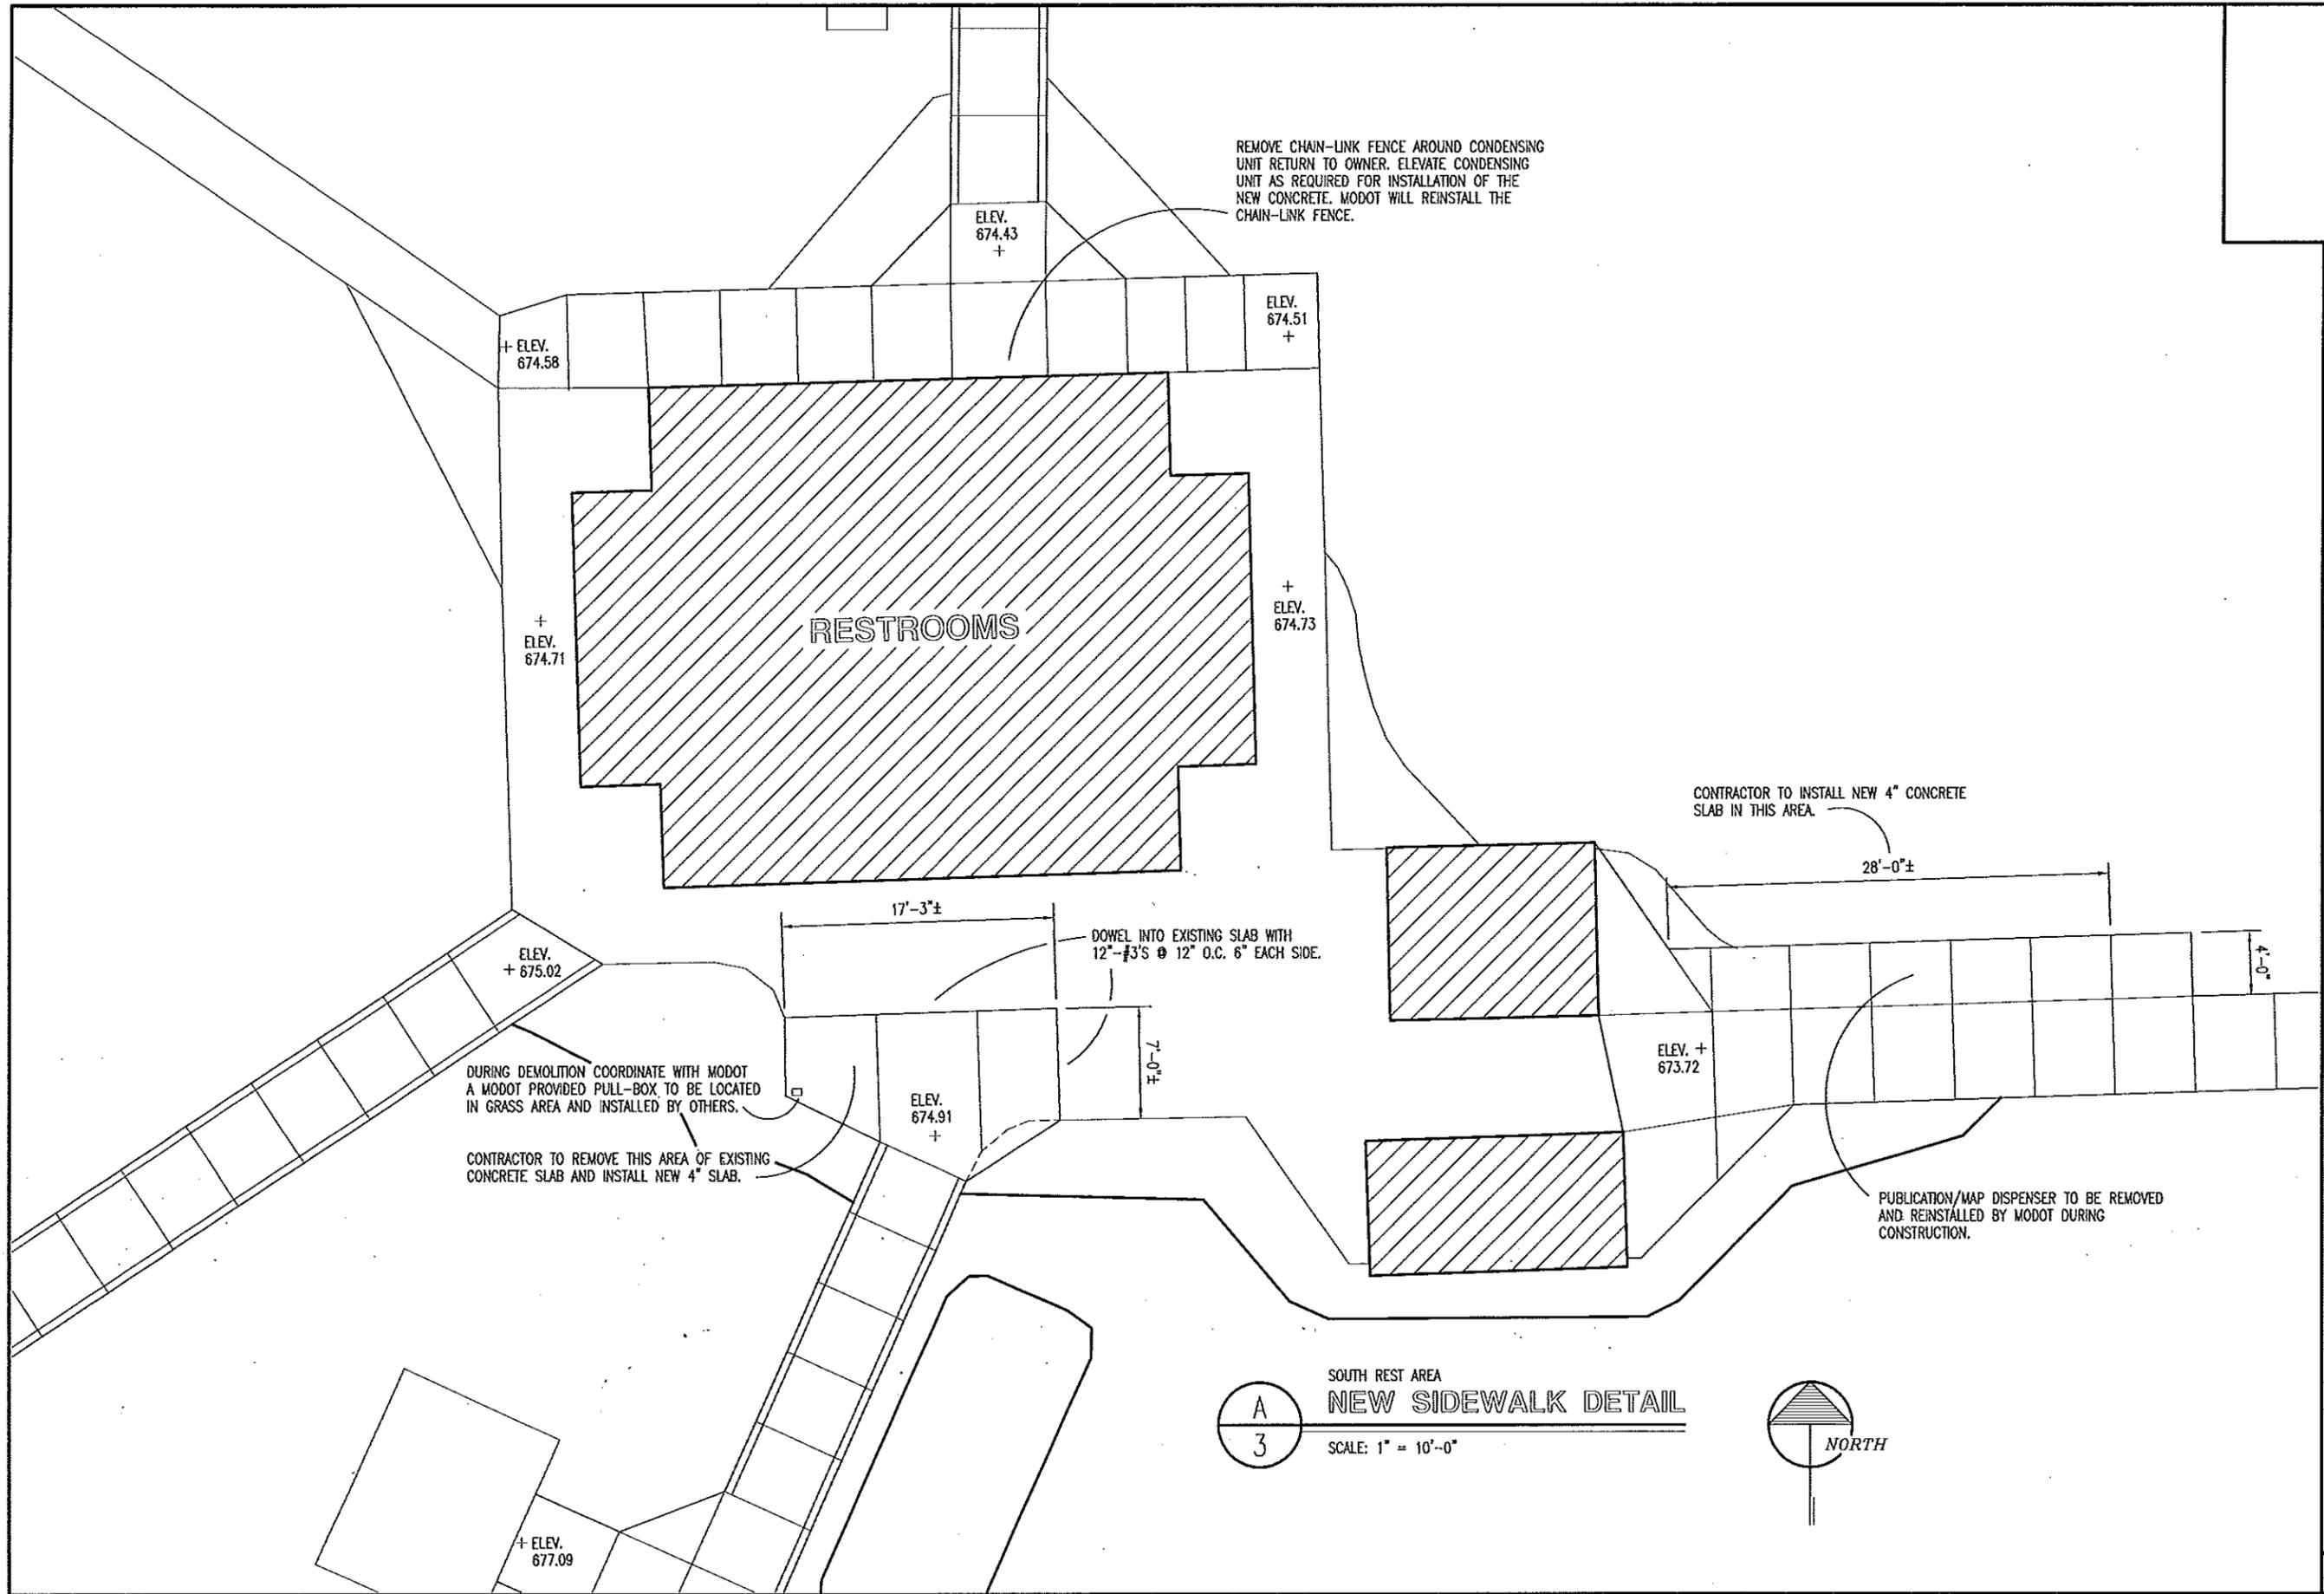

DESIGN BY DOUG RECORD
 DRAWN BY LARRY CARVER
 DATE JUNE 28, 2011

DISTRICT #5
 Boonville Rest Area Sidewalks
 BOONVILLE, MISSOURI

MISSOURI DEPARTMENT
 OF TRANSPORTATION
 DIVISION OF GENERAL SERVICES
 FACILITIES MANAGEMENT

South New Sidewalk Detail

STEEL COLUMNS AND CANOPIES TO REMAIN PROTECT DURING CONSTRUCTION. DOWEL 8" - #3's AS SHOWN 3" BELOW TOP OF NEW SLAB ON BOTH SIDES. (TYP.)

REMOVE THE TOP 12" OF THE EXISTING FOOTING AT THE CANOPY COLUMNS. ADD BONDING AGENT TO THE REMAINING FOOTING. PROVIDE 1/2" BOND BREAKER, BACKER ROD AND SEALANT AROUND COLUMNS. (TYP.)

GRASS AREA

GRASS AREA

EXISTING CURB TO REMAIN.

TO RESTROOMS


ELEV. + 683.05

+ ELEV. 682.61

+ ELEV. 682.40

See Sheet 4 of 13 of the original Construction Documents.

A
4
NORTH REST AREA
DETAIL
SCALE: 1/4" = 1'-0"

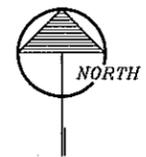

DESIGN BY DYLAN REARD
DRAWN BY LARRY CARVER
DATE JUNE 23, 2011

DISTRICT #5
Boonville Rest Area Sidewalks
BOONVILLE, MISSOURI

MISSOURI DEPARTMENT
OF TRANSPORTATION
DIVISION OF GENERAL SERVICES
FACILITIES MANAGEMENT

North Rest Area Detail