

*Missouri
Department
of Transportation*



105 West Capitol Avenue
P.O. Box 270
Jefferson City, MO 65102
(573) 751-2551
Fax (573) 751-6555
www.modot.org

Kevin Keith, Director

June 2, 2011

**Addendum No. 001
IFB 9-110613A**

MISSOURI DEPARTMENT OF TRANSPORTATION: DEMOLITION, REST AREA, EASTBOUND & WESTBOUND, INTERSTATE I-70, MINEOLA, MISSOURI

BID OPENING DATE AND TIME: JUNE 13, 2011 AT 3:00 P.M. LOCAL TIME.

CLARIFICATION:

Project Location: Mineola Rest Area, Westbound I-70, 1 mile west of Route H and I-70, Mile Marker 168 and Mineola Rest Area – Eastbound, Interstate 70, 6 Miles East of Route D/YY and I-70, Mile Marker 168.

The attached revised demolition plan for westbound is hereby included as part of this Invitation For Bid (IFB).


END SECTION

I-70 WESTBOUND MINEOLA REST AREA


1 REVISED

REMOVAL NOTES

1. 8'X8' CONCRETE PAD - QUANTITY 5
2. 25'X25' SHELTER HOUSE AND CONCRETE PAD - QUANTITY 2
3. 10'X16' PICNIC TABLE SHELTER AND CONCRETE PAD - QUANTITY 6
4. 37'X29' COMFORT STATION
5. 24'X13' COMFORT STATION / TOOL SHED
6. 10'X15' VENDING BUILDING
7. 14'X6' MAP CASE, SHELTER, FLAGPOLE, CONCRETE PAD

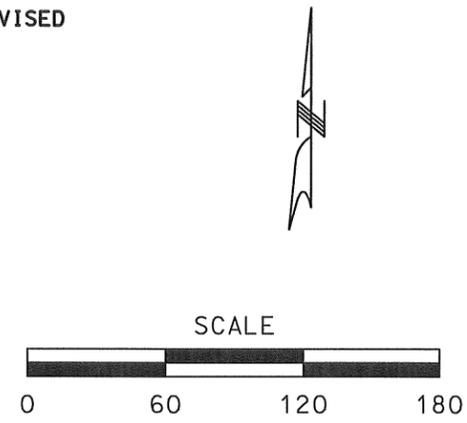

 SIDEWALK REMOVAL

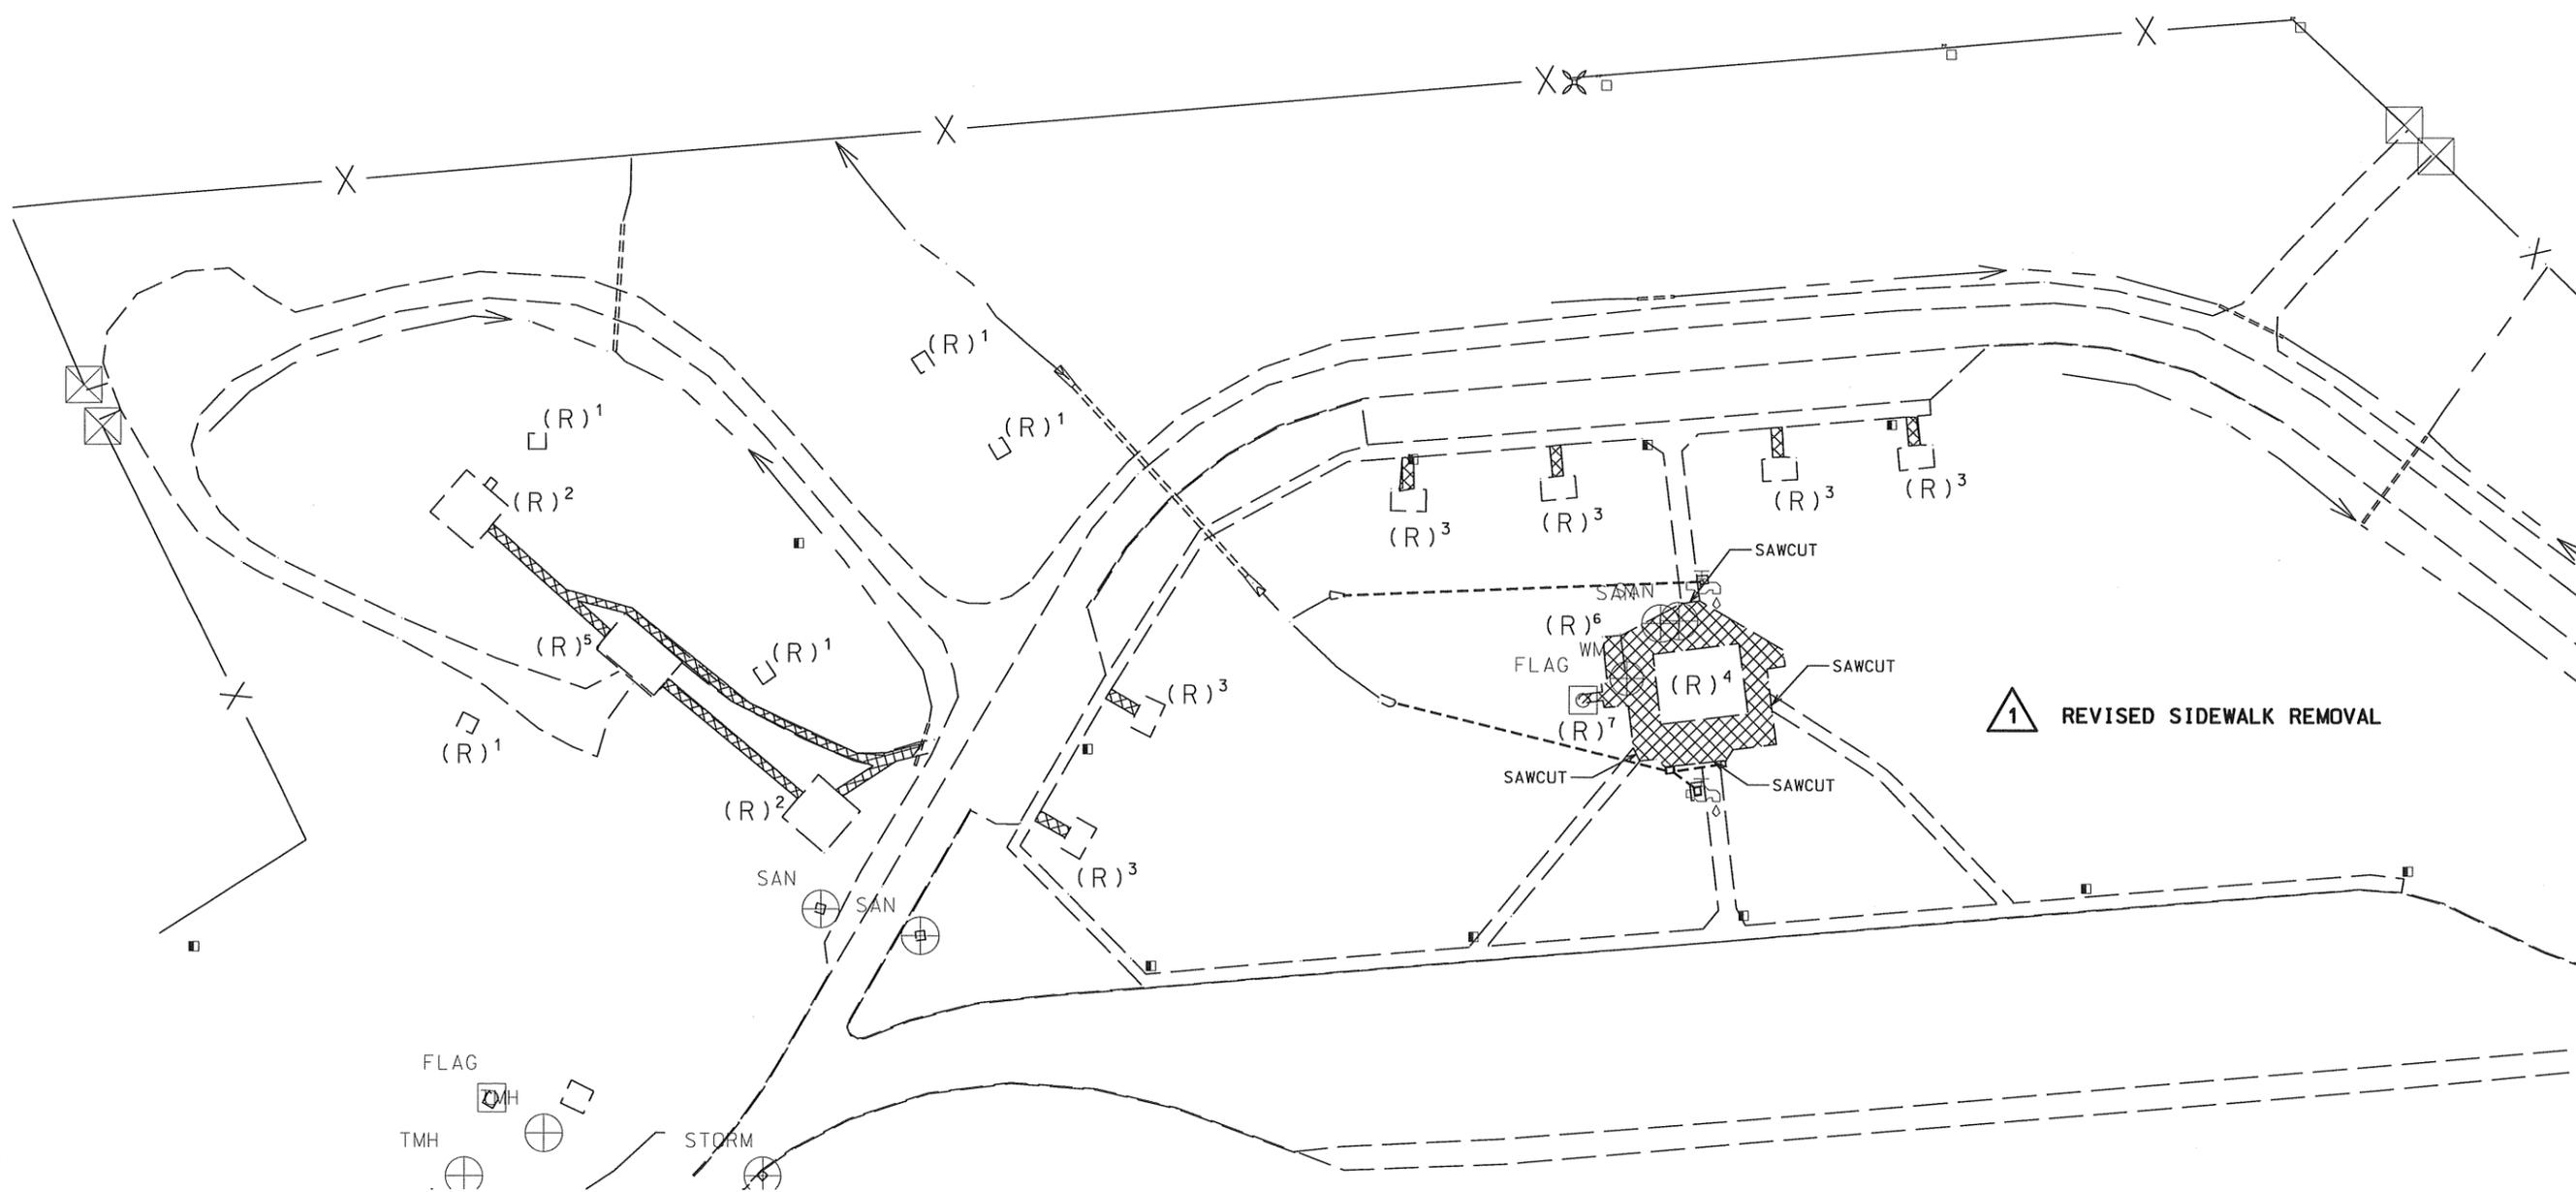

1 REVISED SIDEWALK REMOVAL

"THIS MEDIA SHOULD NOT BE CONSIDERED A CERTIFIED DOCUMENT."

DATE PREPARED 6/2/2011	
ROUTE 1-70	STATE MO
DISTRICT 3	SHEET NO.
COUNTY MONTGOMERY	
JOB NO.	
CONTRACT ID.	
PROJECT NO.	
BRIDGE NO.	

DATE	DESCRIPTION

MISSOURI HIGHWAYS AND TRANSPORTATION COMMISSION



105 WEST CAPITOL
JEFFERSON CITY, MO 65102
1-888-ASK-MODOT (1-888-275-6636)

IF A SEAL IS PRESENT ON THIS SHEET IT HAS BEEN ELECTRONICALLY SEALED AND DATED.