


MISSOURI HIGHWAYS AND TRANSPORTATION COMMISSION
PLANS FOR PROPOSED
STATE HIGHWAY


EXHIBIT B
LOCATION MAP

ST. LOUIS CITY AND ST. LOUIS COUNTY

REMOVE AND REPLACE DEFICIENT INLAID PAVEMENT MARKERS

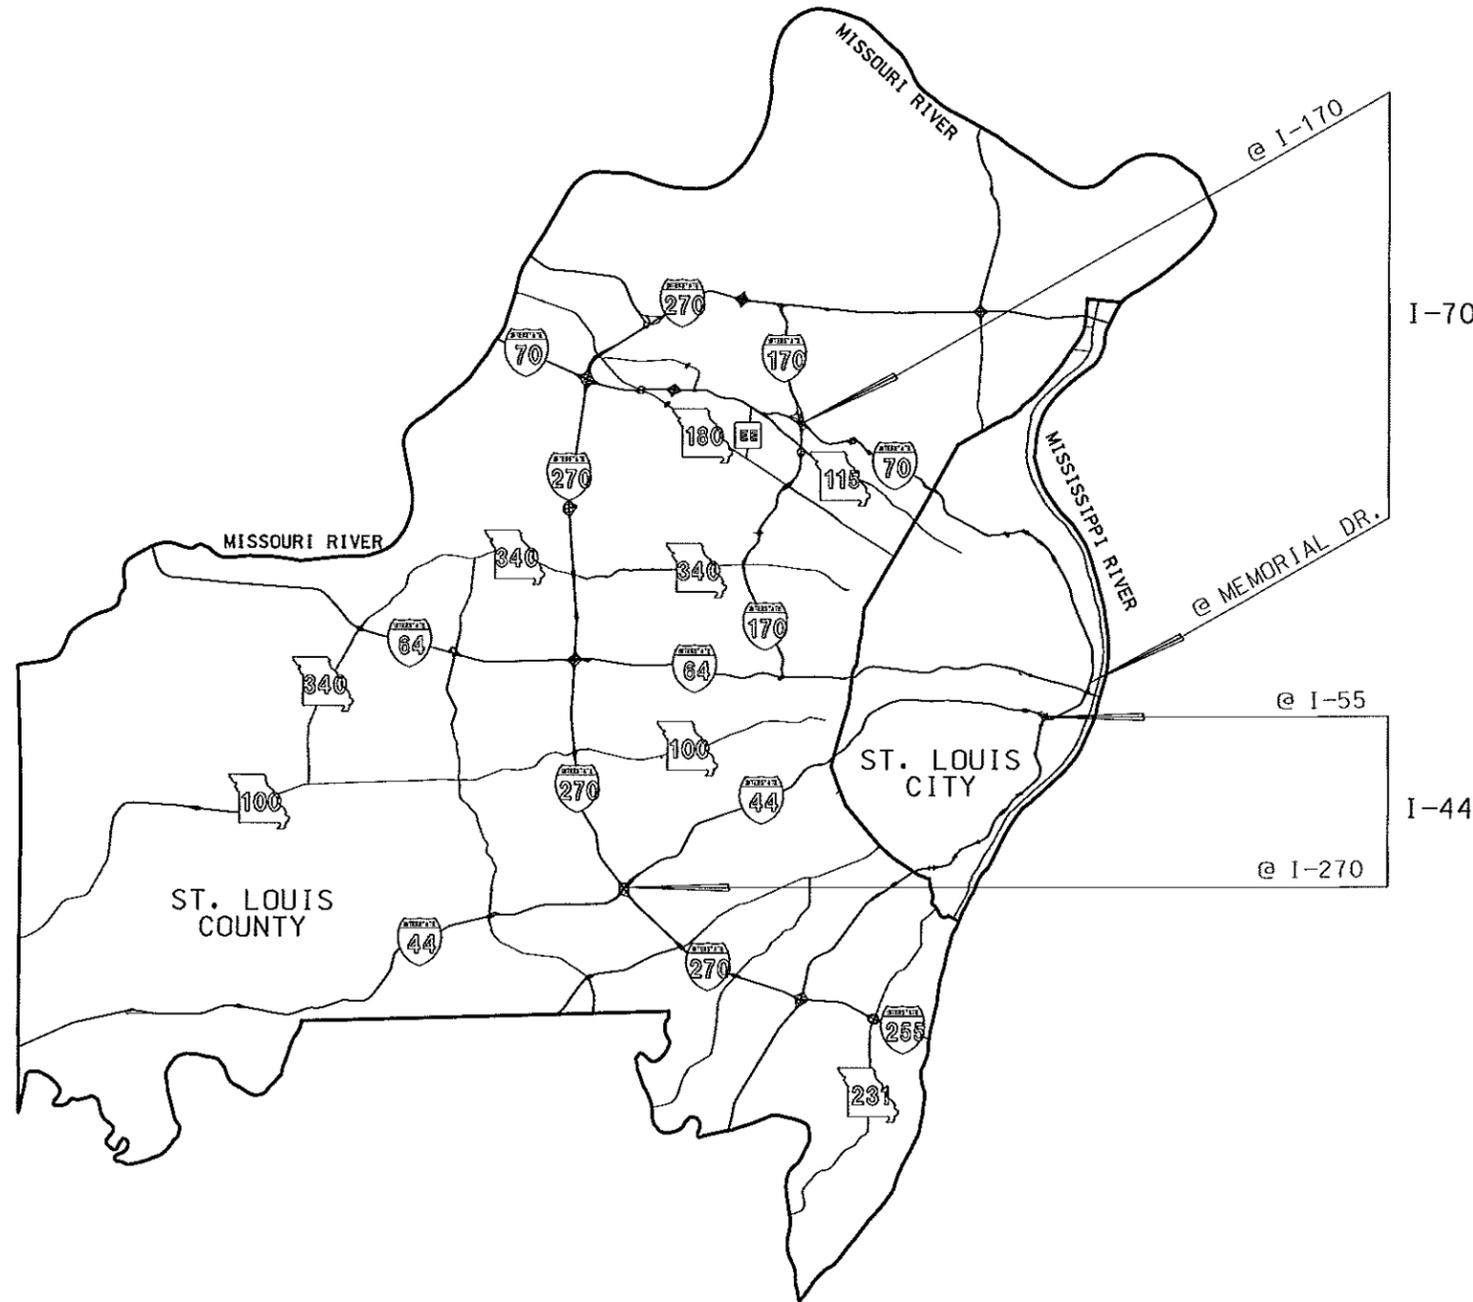

LOCATION SKETCH

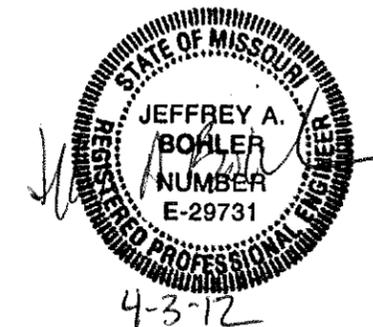

NOT TO SCALE

IF A SEAL IS PRESENT ON THIS SHEET IT HAS BEEN ELECTRONICALLY SEALED AND DATED.