


CHAPTER VI
PAVEMENT STRUCTURE DESIGN

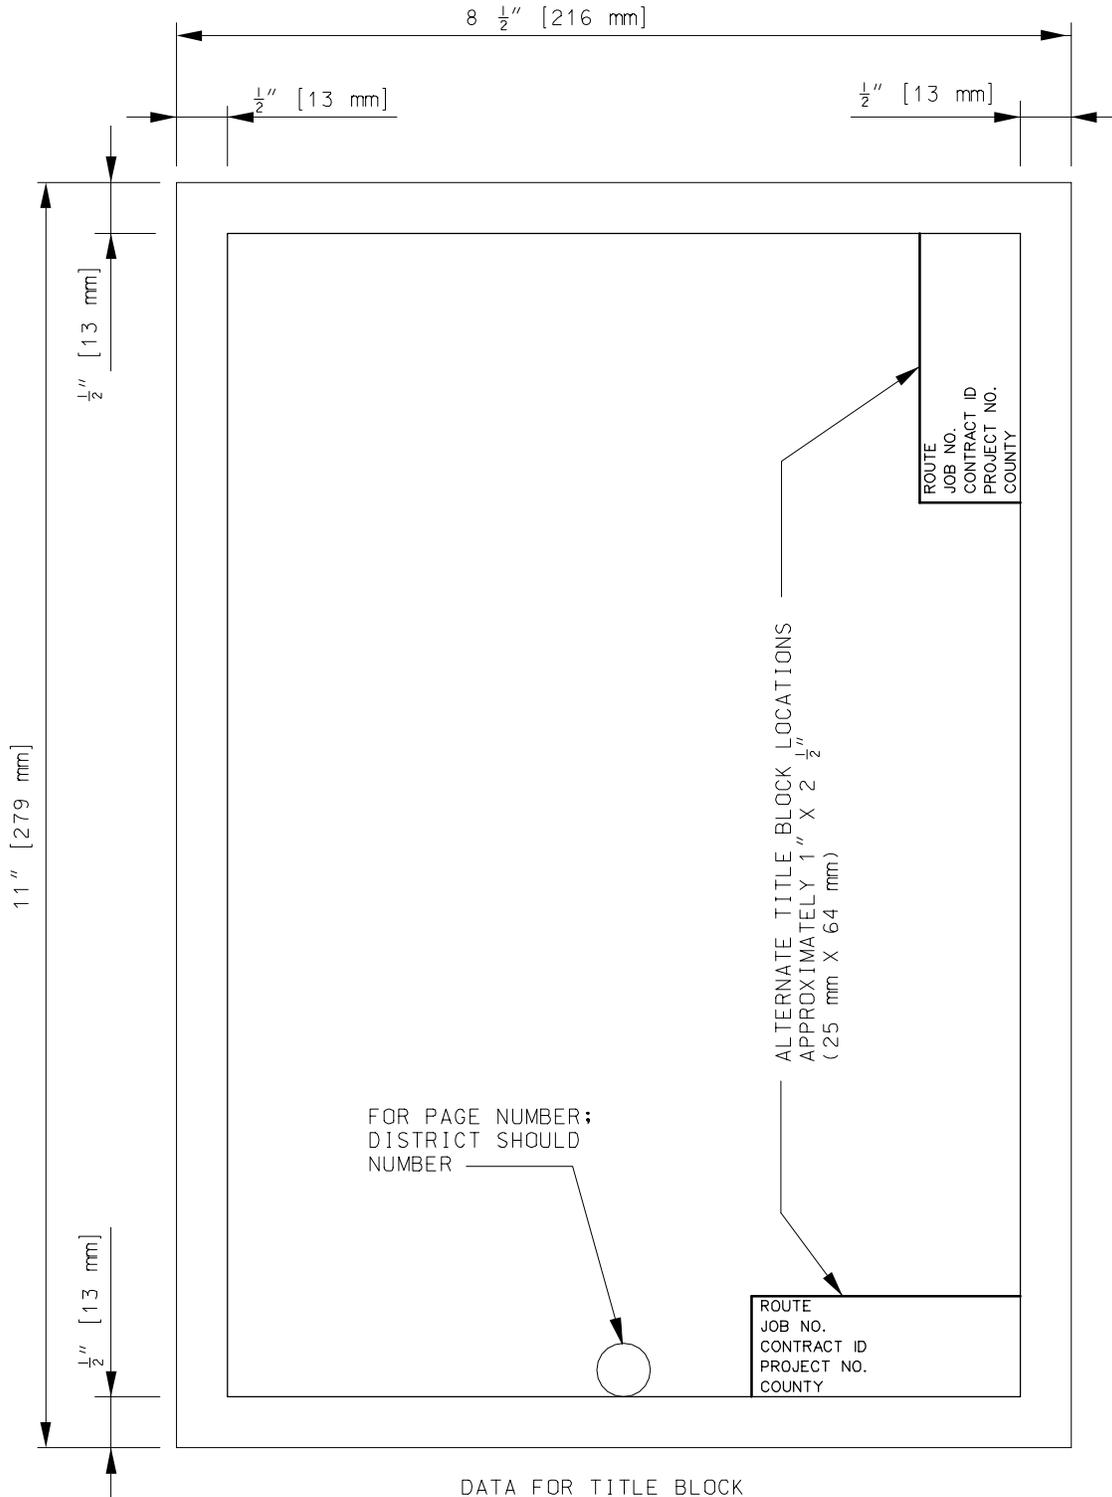

Resurfacing Sketches

Figure 6-05.1