


CHAPTER VIII
TRAFFIC CONTROL DEVICES

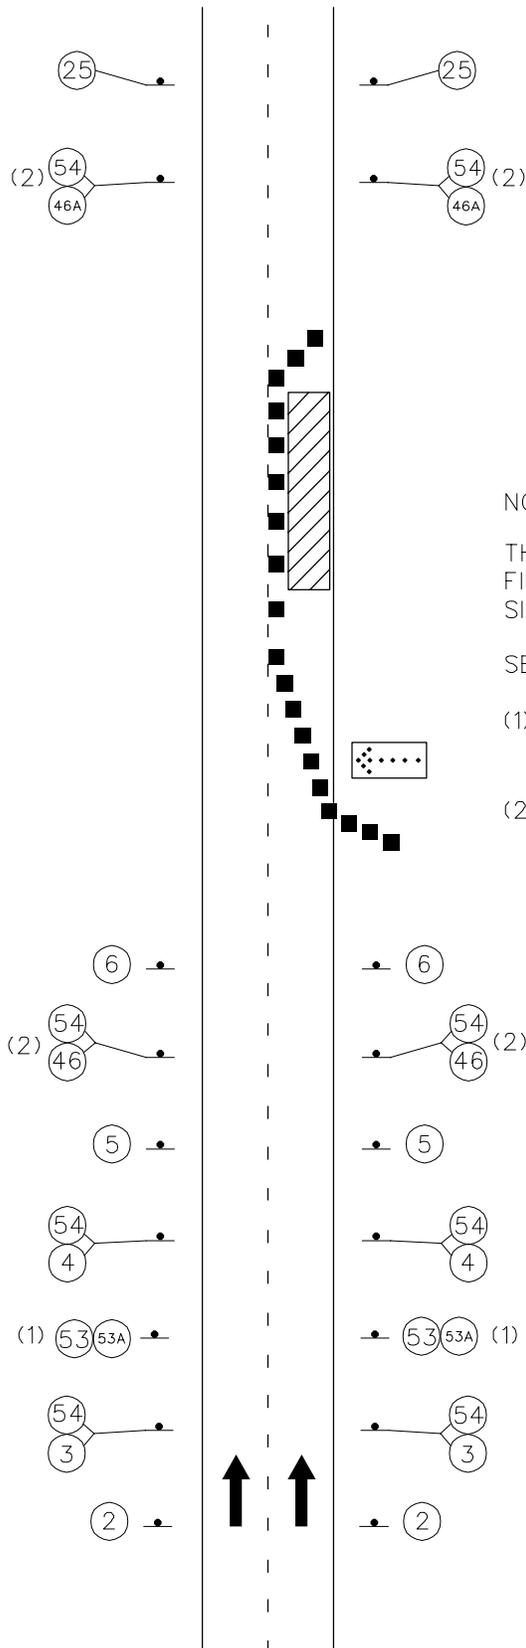

NOTES:

THIS FIGURE IS INTENDED TO SHOW "WORK ZONE FINE" SIGN INCORPORATION INTO THE STANDARD SIGN SETUPS AS SHOWN ON OTHER FIGURES.

SEE FIGURE 8-04.1 FOR SIGN SPACING.

(1) SEE SUBSECTION 8-04.2 (5) (C) FOR USAGE OF (53) AND (53A).

(2) IF A LANE CLOSURE IS USED WHERE THREE OR MORE LANES IN THE DIRECTION OF TRAVEL EXIST, THESE SIGNS SHOULD BE ELIMINATED.

"Work Zone Fine" Sign Usage Example