
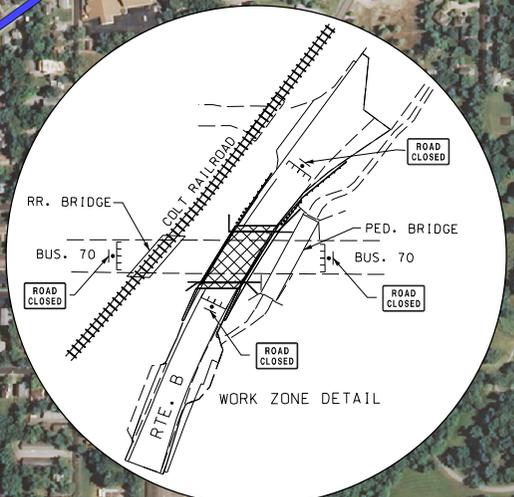


**BOONE COUNTY ROUTE B
PROJECT J5S2186
BUS. LOOP 70 CLOSURE & DETOUR**

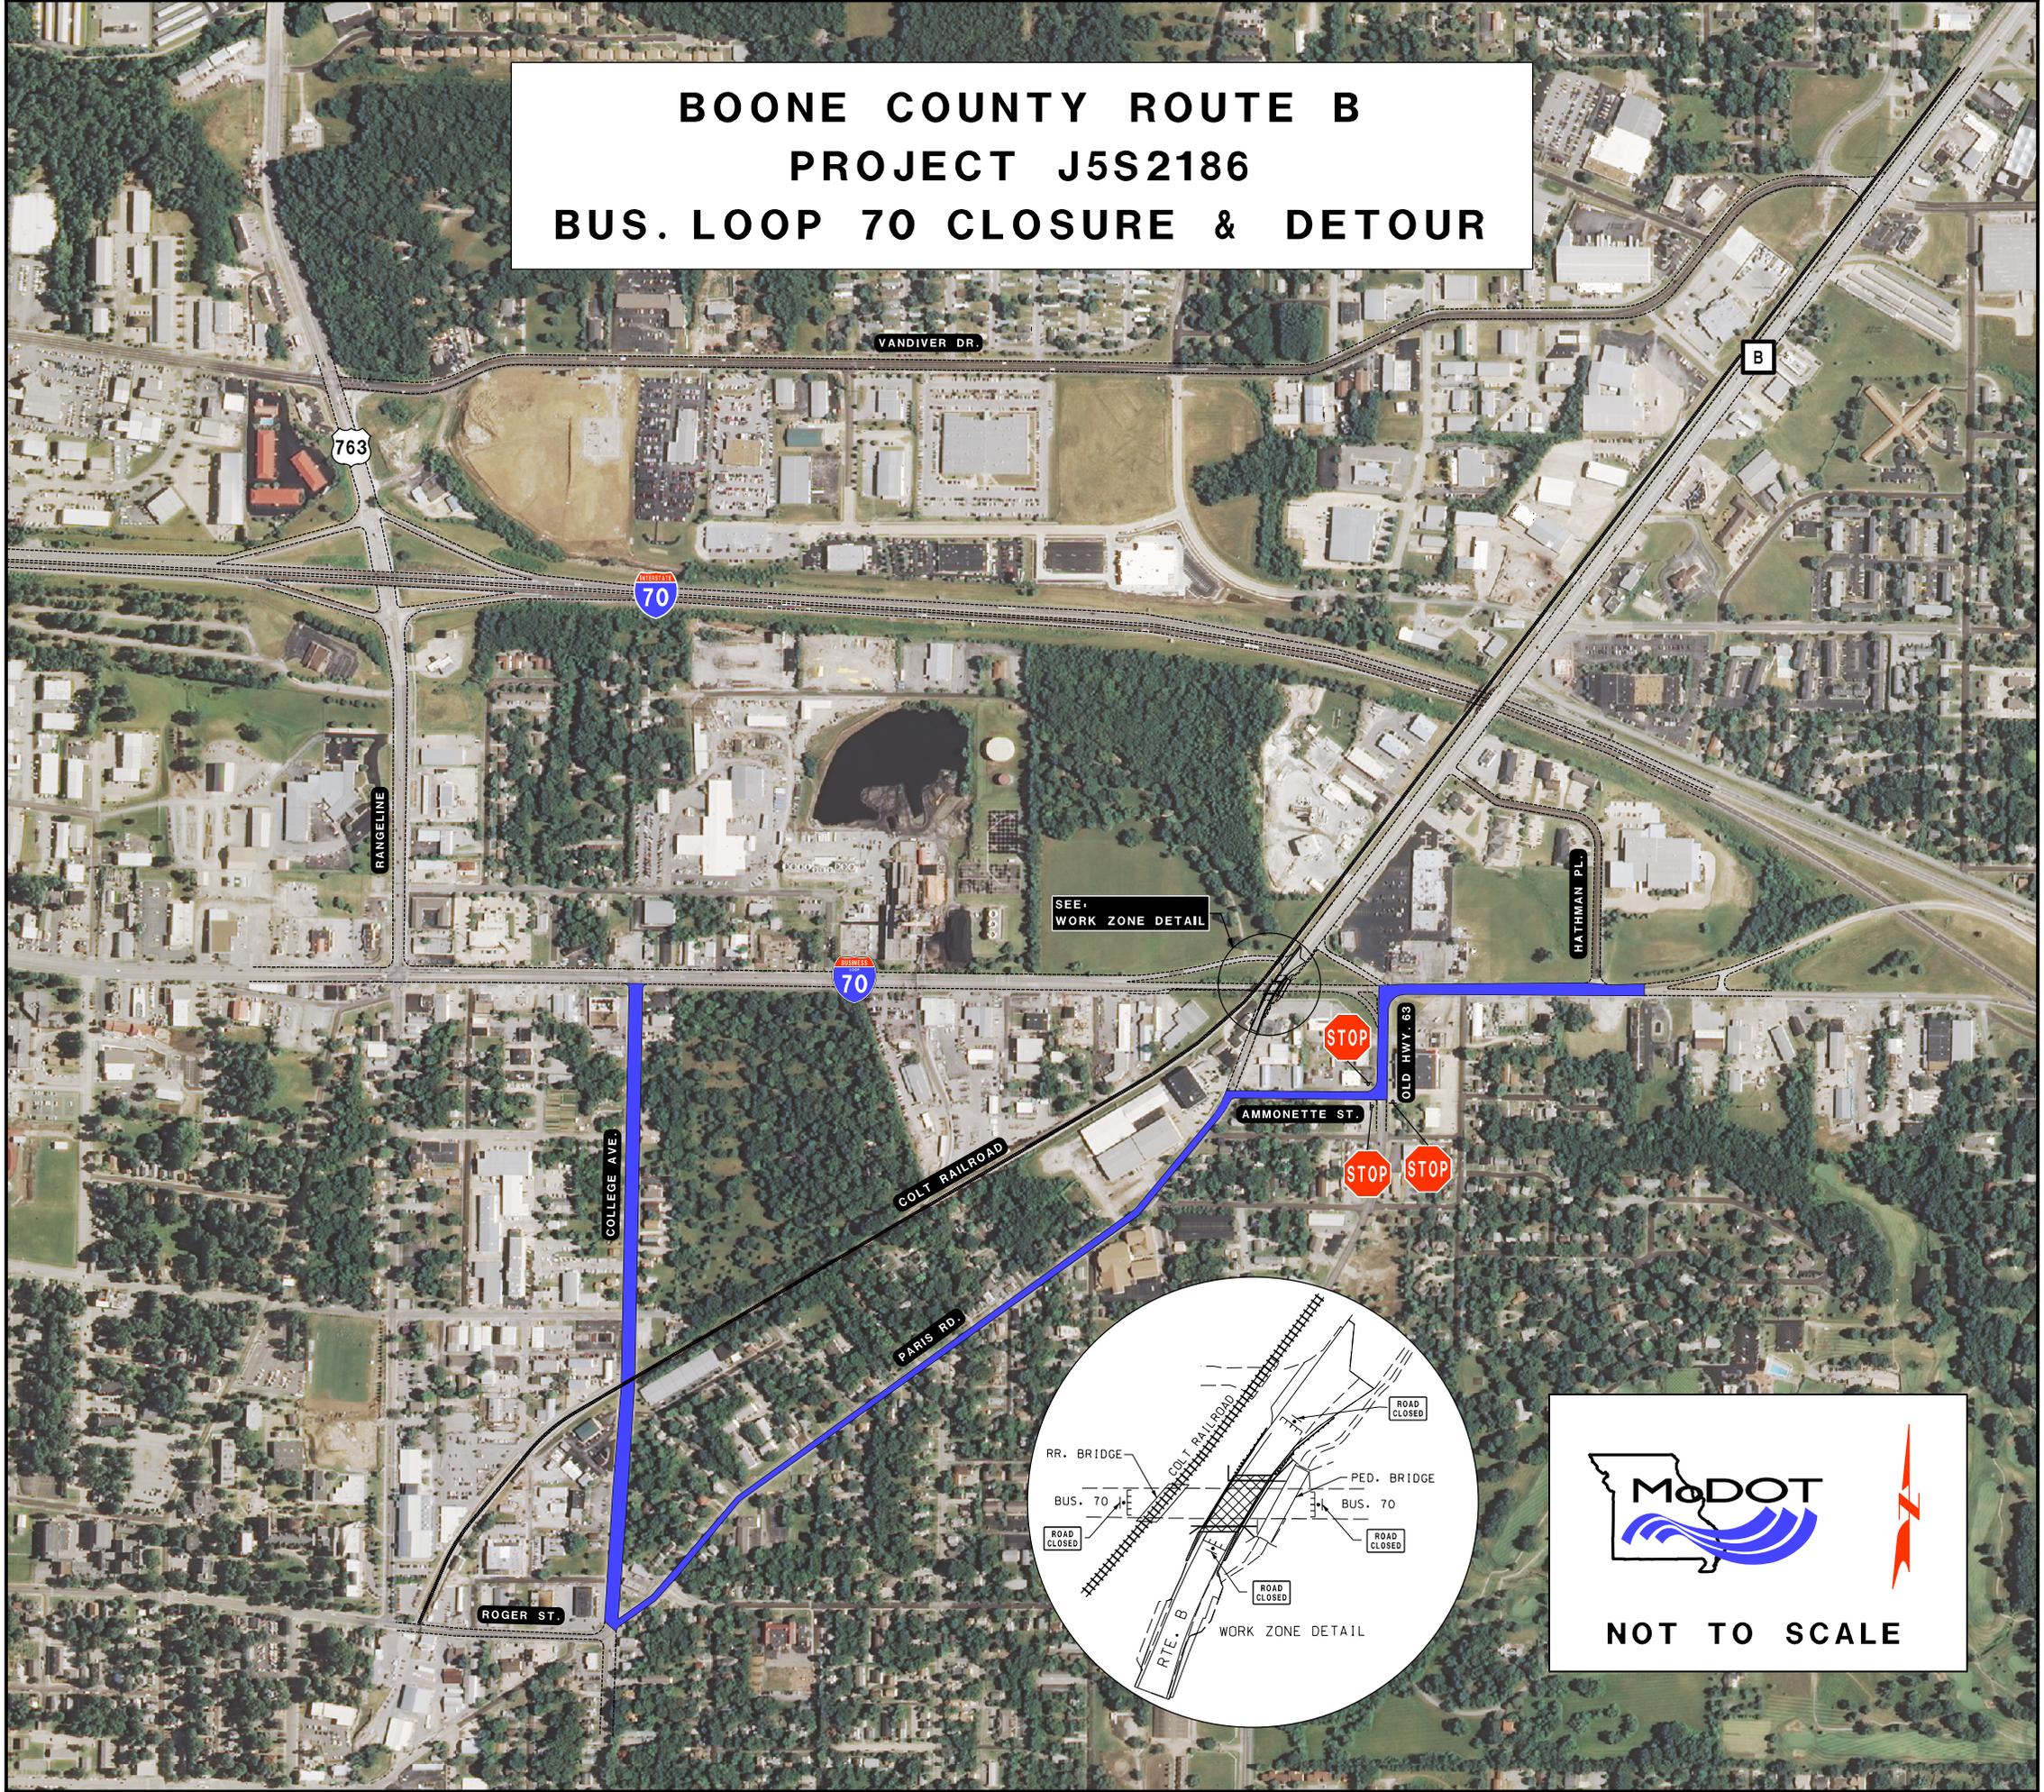

NOT TO SCALE