


MEMORIAL BRIDGE

Typical Sign Location
Layout

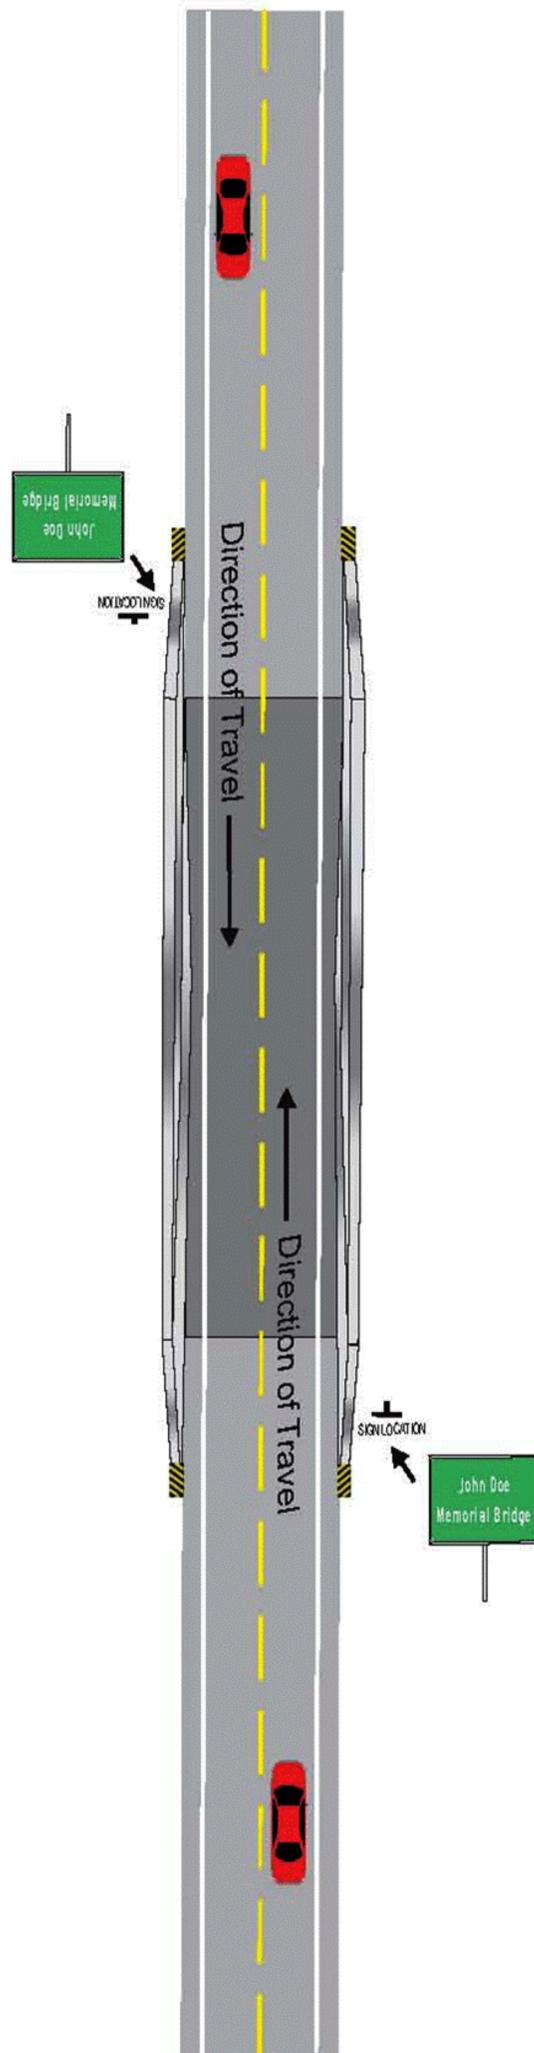

Sign Information

Two signs shall be installed marking the beginning of each end of the designation.

These signs remain the property of the Missouri Department of Transportation.