

ADDENDUM 003 Request for Bid New Linn Maintenance Complex Project RFB 9-161004KH

Bidders should acknowledge receipt of Addendum 003 (THREE) by signing and including it with the original bid. The due date for receipt of bids **has not** changed by this Addendum; the due date is **October 4, 2016 2:00 PM Central Time**. Accordingly, the following clarifications, and or additional information, are believed to be of general interest to all potential bidders. All other terms and conditions remain unchanged and in full force.

Name and Title of Signer (Print or type)	Name and Title of Department Authority Kristi Hixson General Services Senior Specialist
Contractor/Offeror Signature (Signature of person authorized to sign)	Department of Transportation <i>Kristi Hixson</i> (Authorizing Signature)
Date Signed:	Date Signed: 9/29/2016

MAINTENANCE BUILDING DRAWING


Sheet 2

Changed as noted on Addendum #3 *Sheet 1 of 1*: Remove from base bid 84' of 2" schedule 80 waterlines from water meter to note "J".

Changed as noted on Addendum #3 *Sheet 1 of 1*: Include in base bid 411' of 2" schedule 80 waterline starting at the NW corner of MoDOT property/meter running eastward to note "J" or 1 ¼" schedule 80 waterline.



ROUTE 50

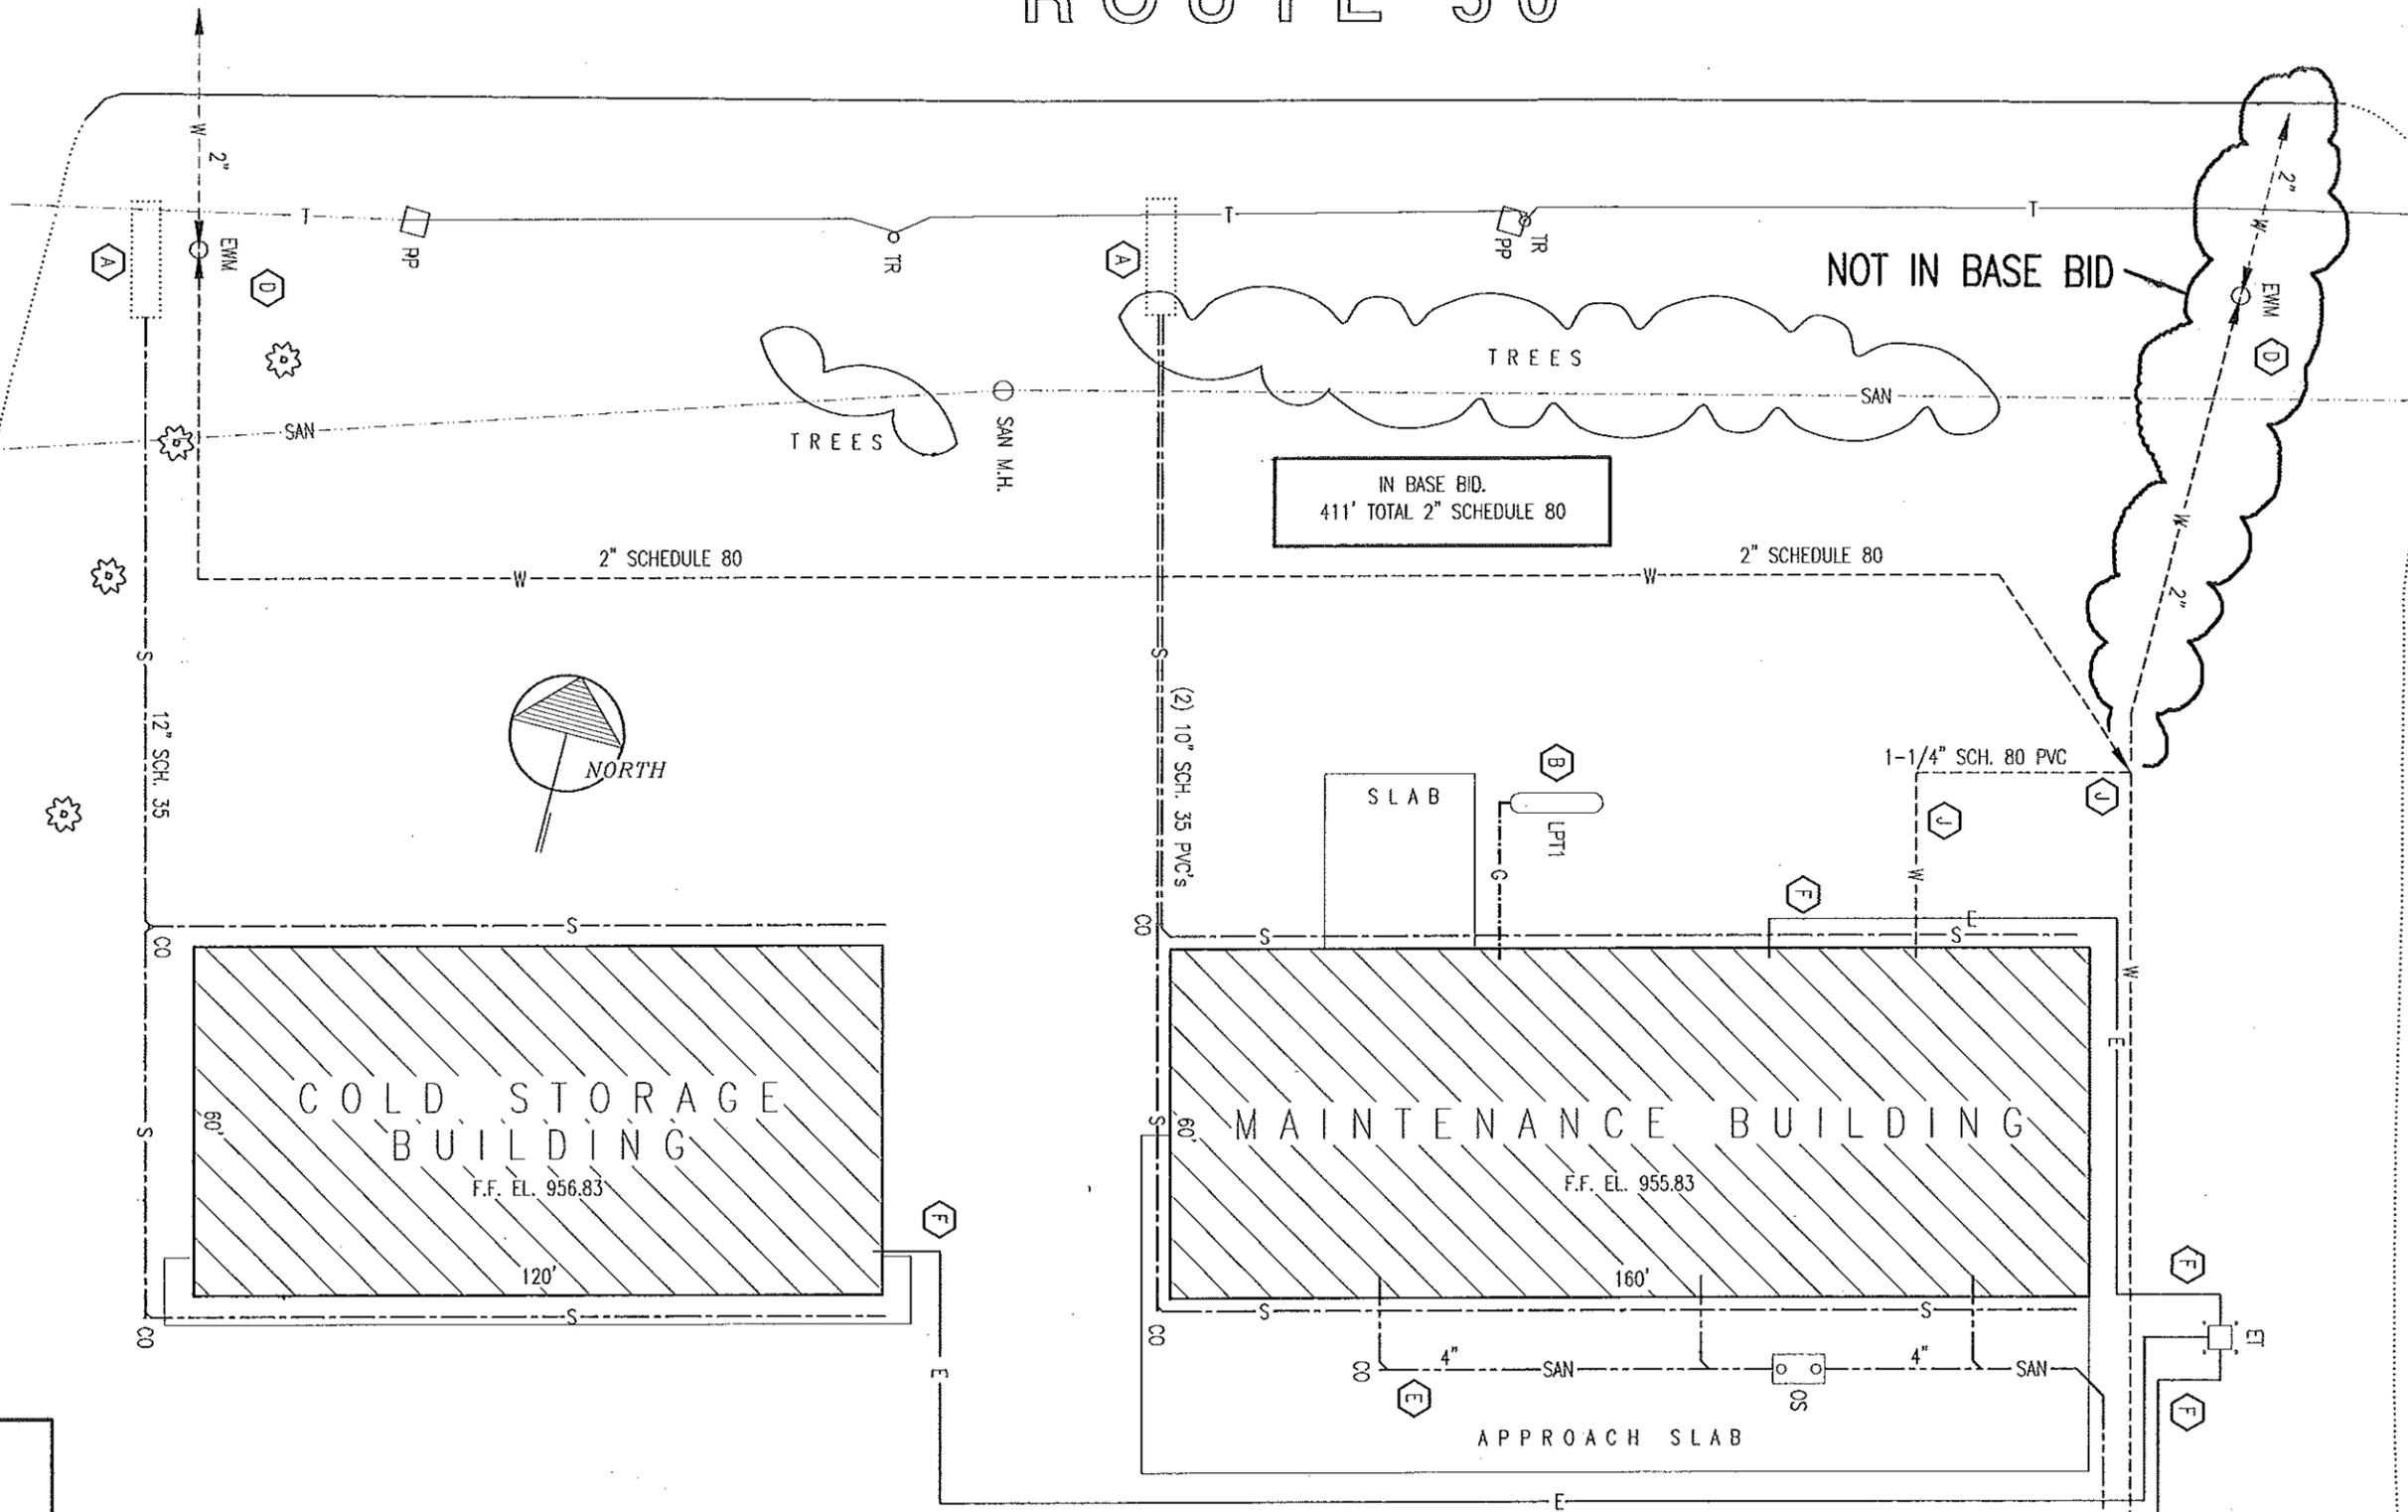

ADDENDUM #3

MISSOURI DEPARTMENT
OF TRANSPORTATION
DIVISION OF GENERAL SERVICES
FACILITIES MANAGEMENT

Linn Maintenance Building
Central District - Osage County
143 Commercial Drive, Linn, MO 65051

DESIGN BY: LARRY CARMER
DATE: 8-11-16
Sheet
1 of 1