


NOTE:
R/W STATION AND OFFSET BASED FROM
EXISTING ALIGNMENT OF RTE. W.

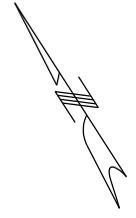

TEMPORARY EROSION CONTROL LEGEND

-  TYPE 2 DITCH CHECK
-  SILT FENCE
-  FERTILIZING, SEEDING AND MULCHING

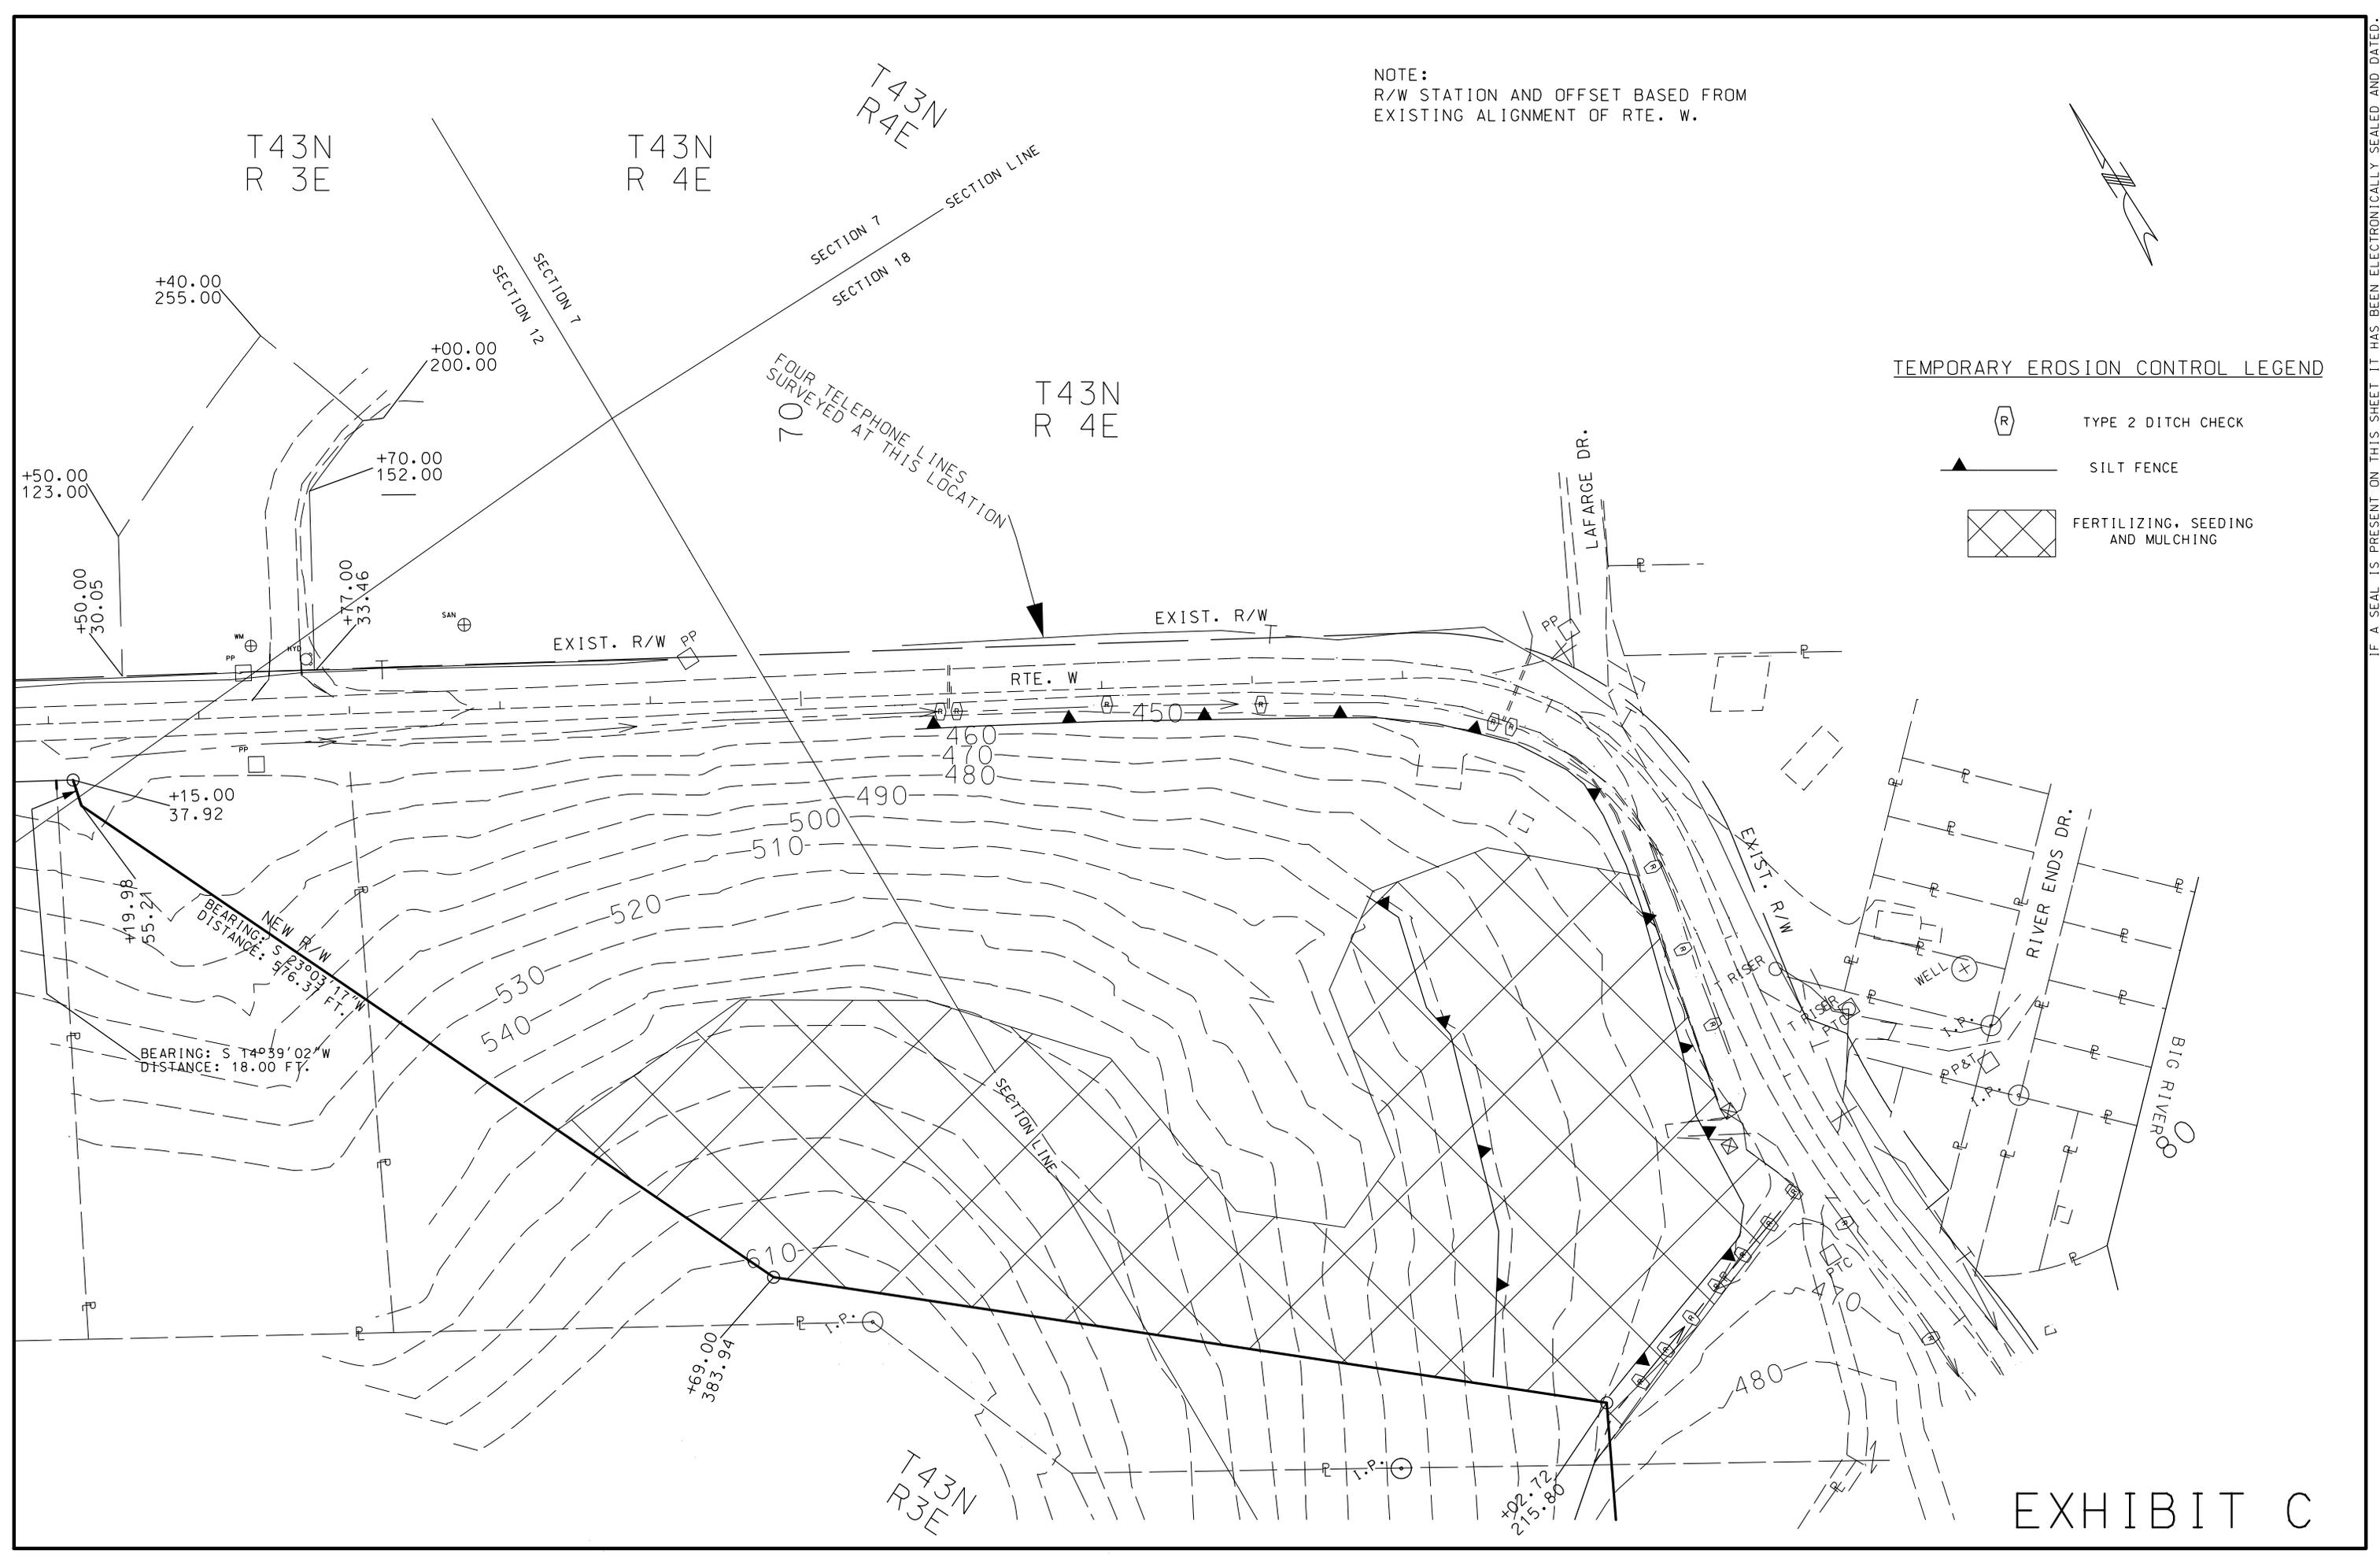


EXHIBIT C

IF A SEAL IS PRESENT ON THIS SHEET IT HAS BEEN ELECTRONICALLY SEALED AND DATED.