


# I-70 to McDonnell Boulevard - ALTERNATIVE 2

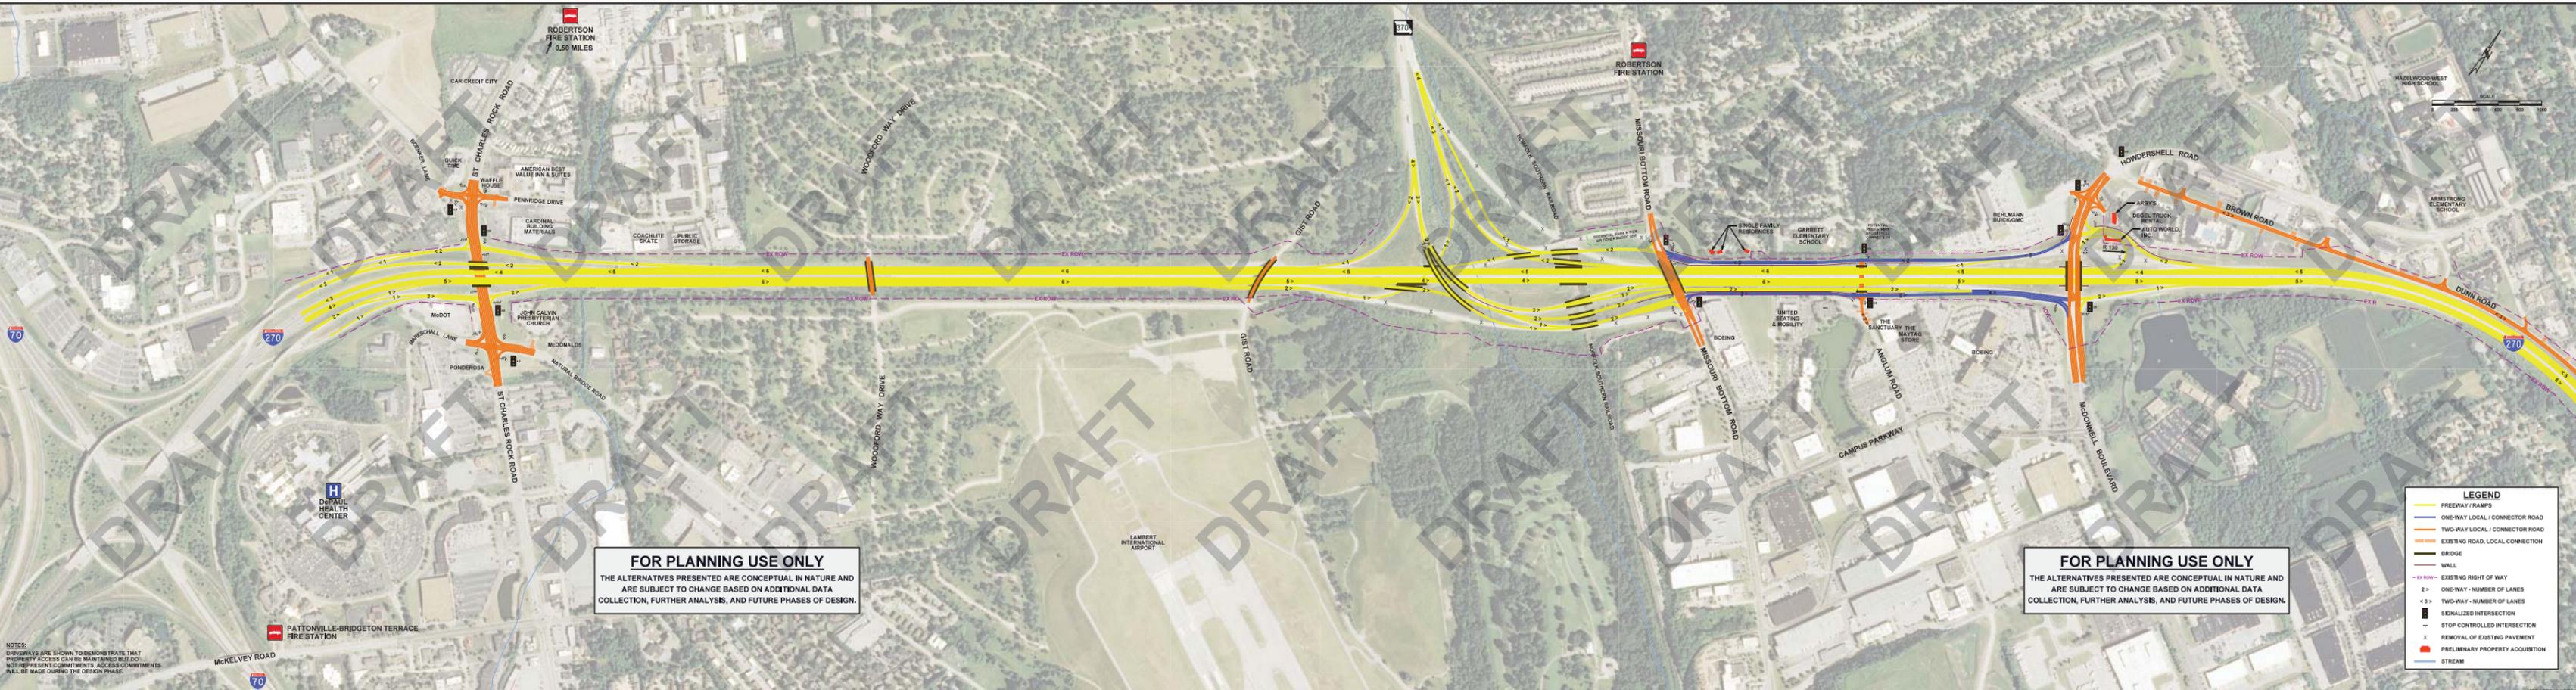

**FOR PLANNING USE ONLY**  
 THE ALTERNATIVES PRESENTED ARE CONCEPTUAL IN NATURE AND ARE SUBJECT TO CHANGE BASED ON ADDITIONAL DATA COLLECTION, FURTHER ANALYSIS, AND FUTURE PHASES OF DESIGN.

**FOR PLANNING USE ONLY**  
 THE ALTERNATIVES PRESENTED ARE CONCEPTUAL IN NATURE AND ARE SUBJECT TO CHANGE BASED ON ADDITIONAL DATA COLLECTION, FURTHER ANALYSIS, AND FUTURE PHASES OF DESIGN.

LEGEND	
	FREWAY / RAMPS
	ONE-WAY LOCAL / CONNECTOR ROAD
	TWO-WAY LOCAL / CONNECTOR ROAD
	EXISTING ROAD, LOCAL CONNECTION
	BRIDGE
	WALL
	EX ROW - EXISTING RIGHT OF WAY
2 >	ONE-WAY - NUMBER OF LANES
< 3 >	TWO-WAY - NUMBER OF LANES
	SIGNALIZED INTERSECTION
	STOP CONTROLLED INTERSECTION
	REMOVAL OF EXISTING PAVEMENT
	PRELIMINARY PROPERTY ACQUISITION
	STREAM

NOTES:  
 DRIVEWAYS ARE SHOWN TO DEMONSTRATE THAT PROPERTY ACCESS CAN BE MAINTAINED BUT DO NOT REPRESENT COMMITMENTS. ACCESS COMMITMENTS WILL BE MADE DURING THE DESIGN PHASE.